




Key Plan

 

Professional Seal

**NOT FOR
 CONSTRUCTION**


No.	Description	Date
1	ED - GMP	2019-07-03

Project No: 18.16013.00
 Sheet Title

**ROOF PLAN LEVEL -
 EAST**

Original is 20 x 42. Do not scale contents of this drawing
 Sheet Number

A210B

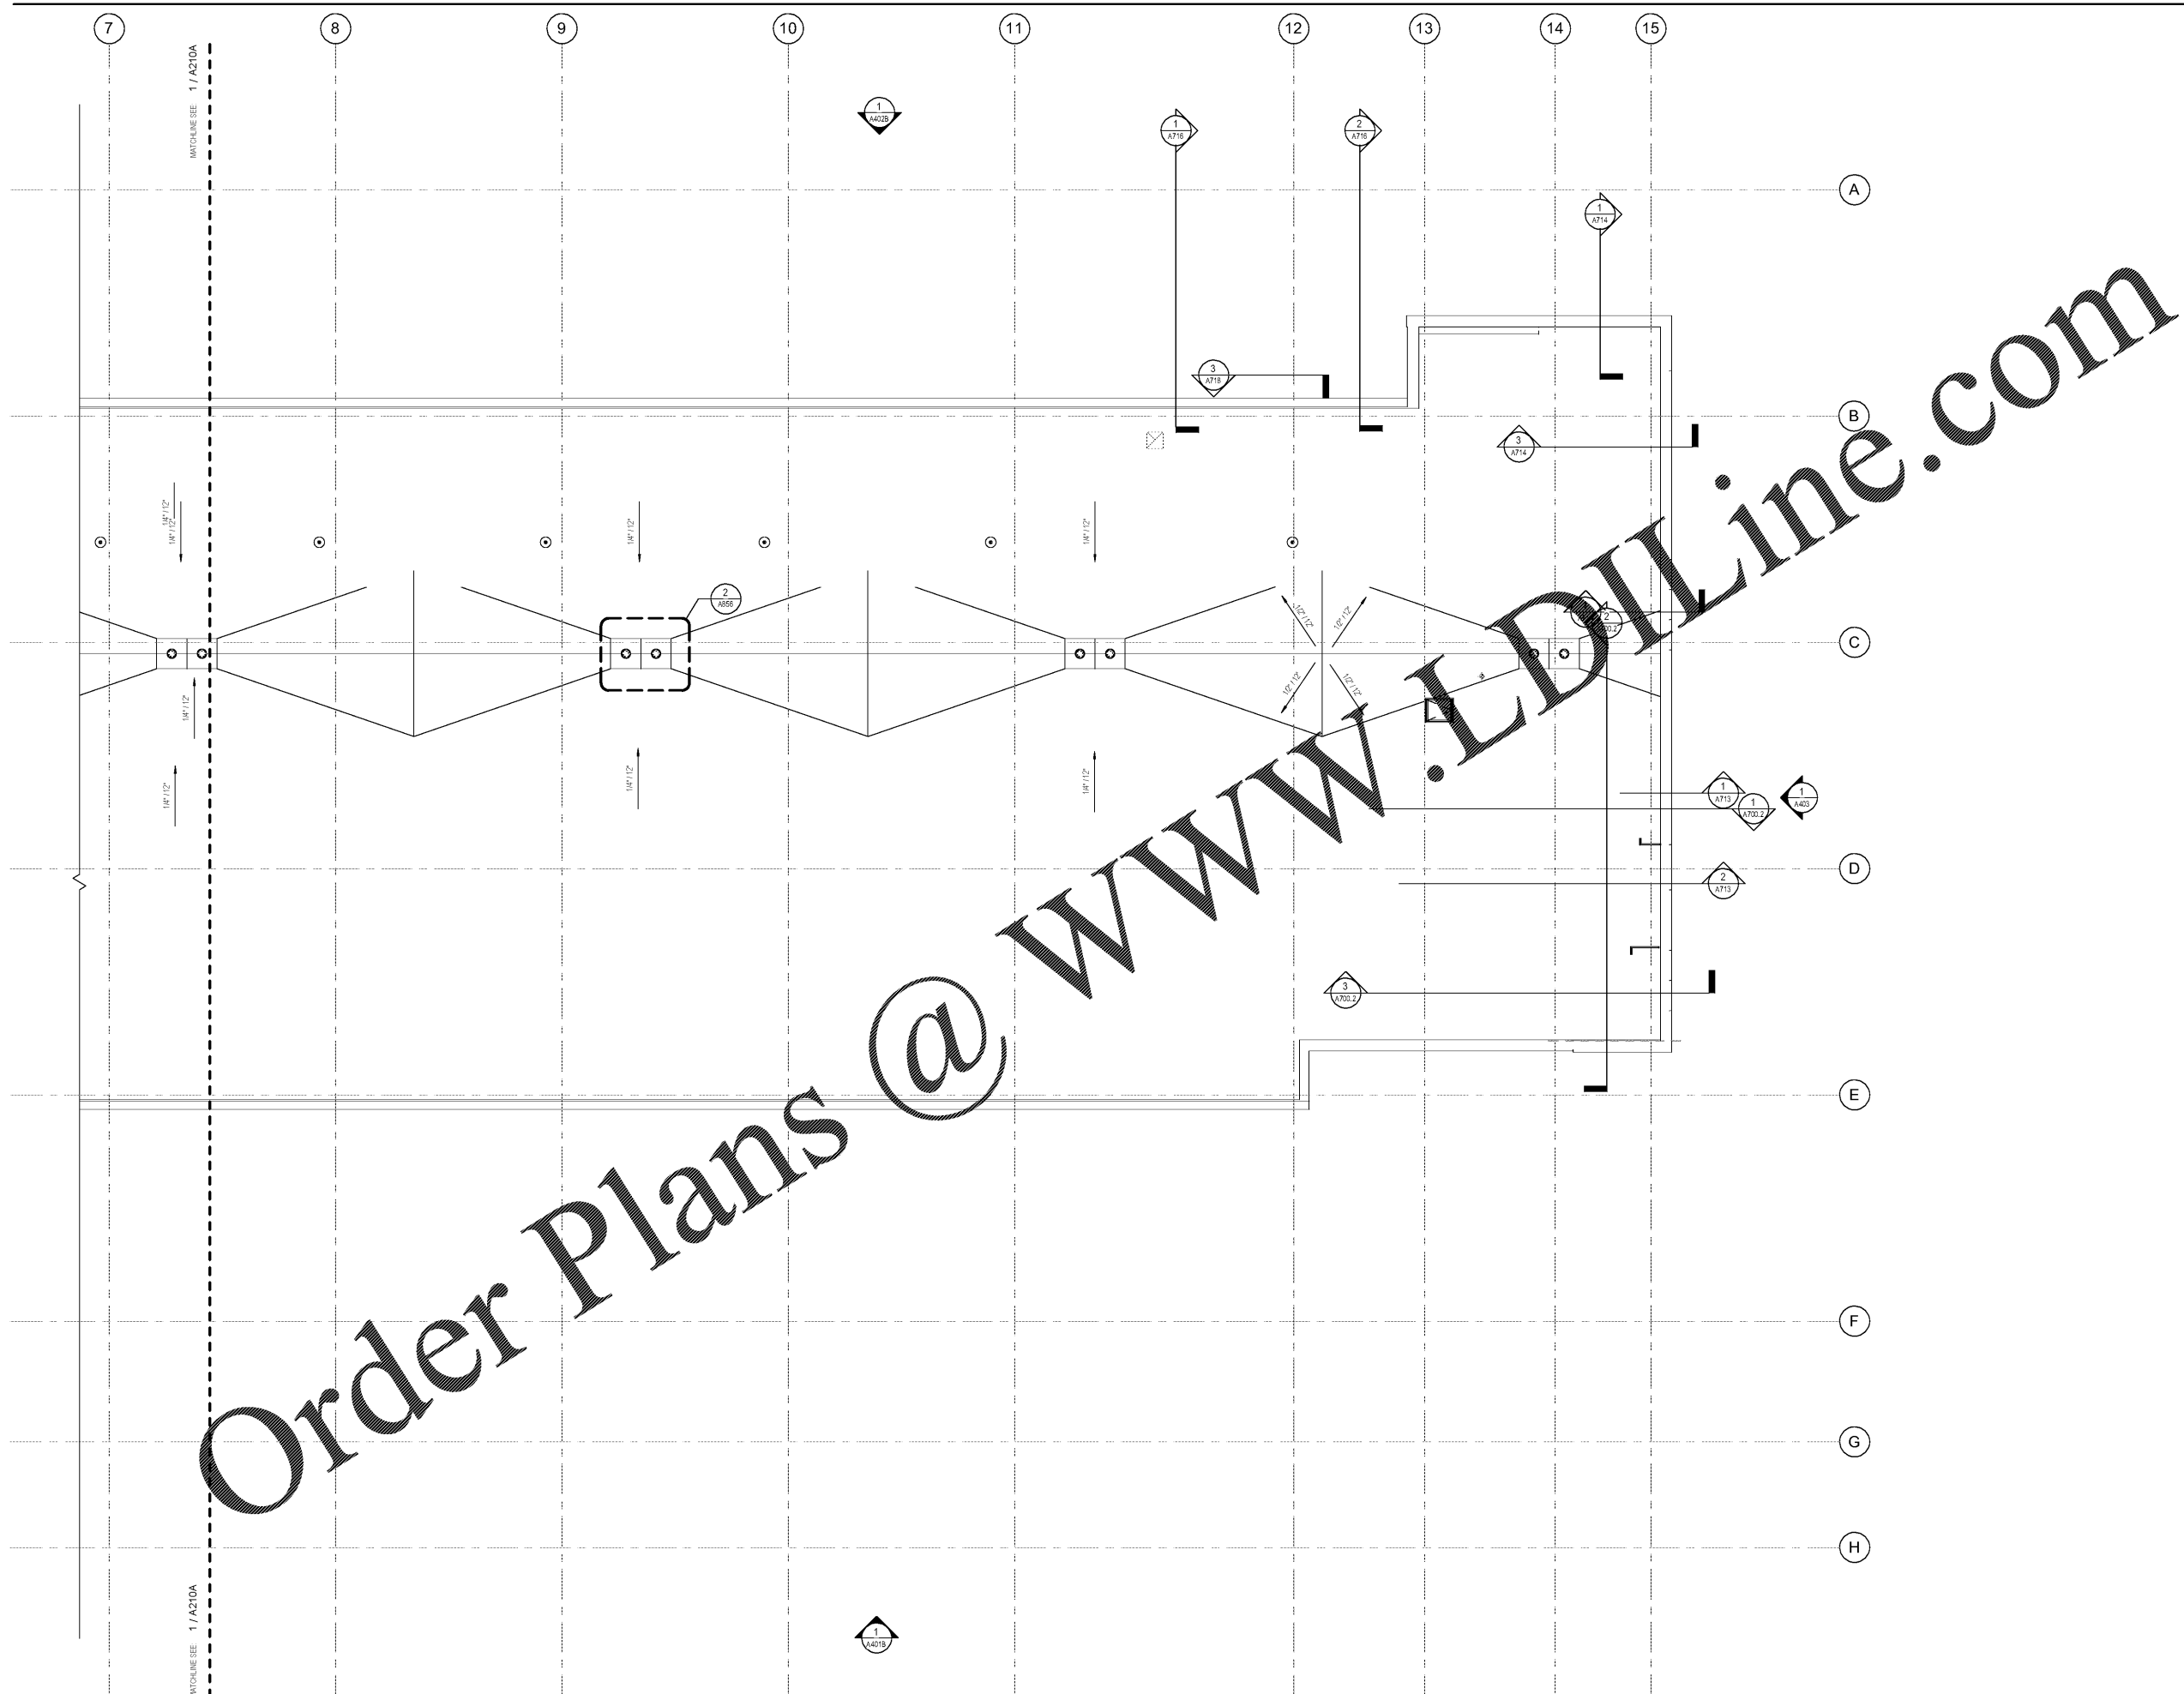

2019-07-03 4:37:28 PM

1 FLOOR PLAN - ROOF - EAST
 1/8" = 1'-0"