




Key Plan

 

Professional Seal

**NOT FOR  
 CONSTRUCTION**


No.	Description	Date
1	ED - GMP	2019.07.03

Project No: 18.16013.00

Sheet Title  
**EAST ELEVATION**

Original is 30 x 42. Do not scale contents of this drawing  
 Sheet Number

**A403**

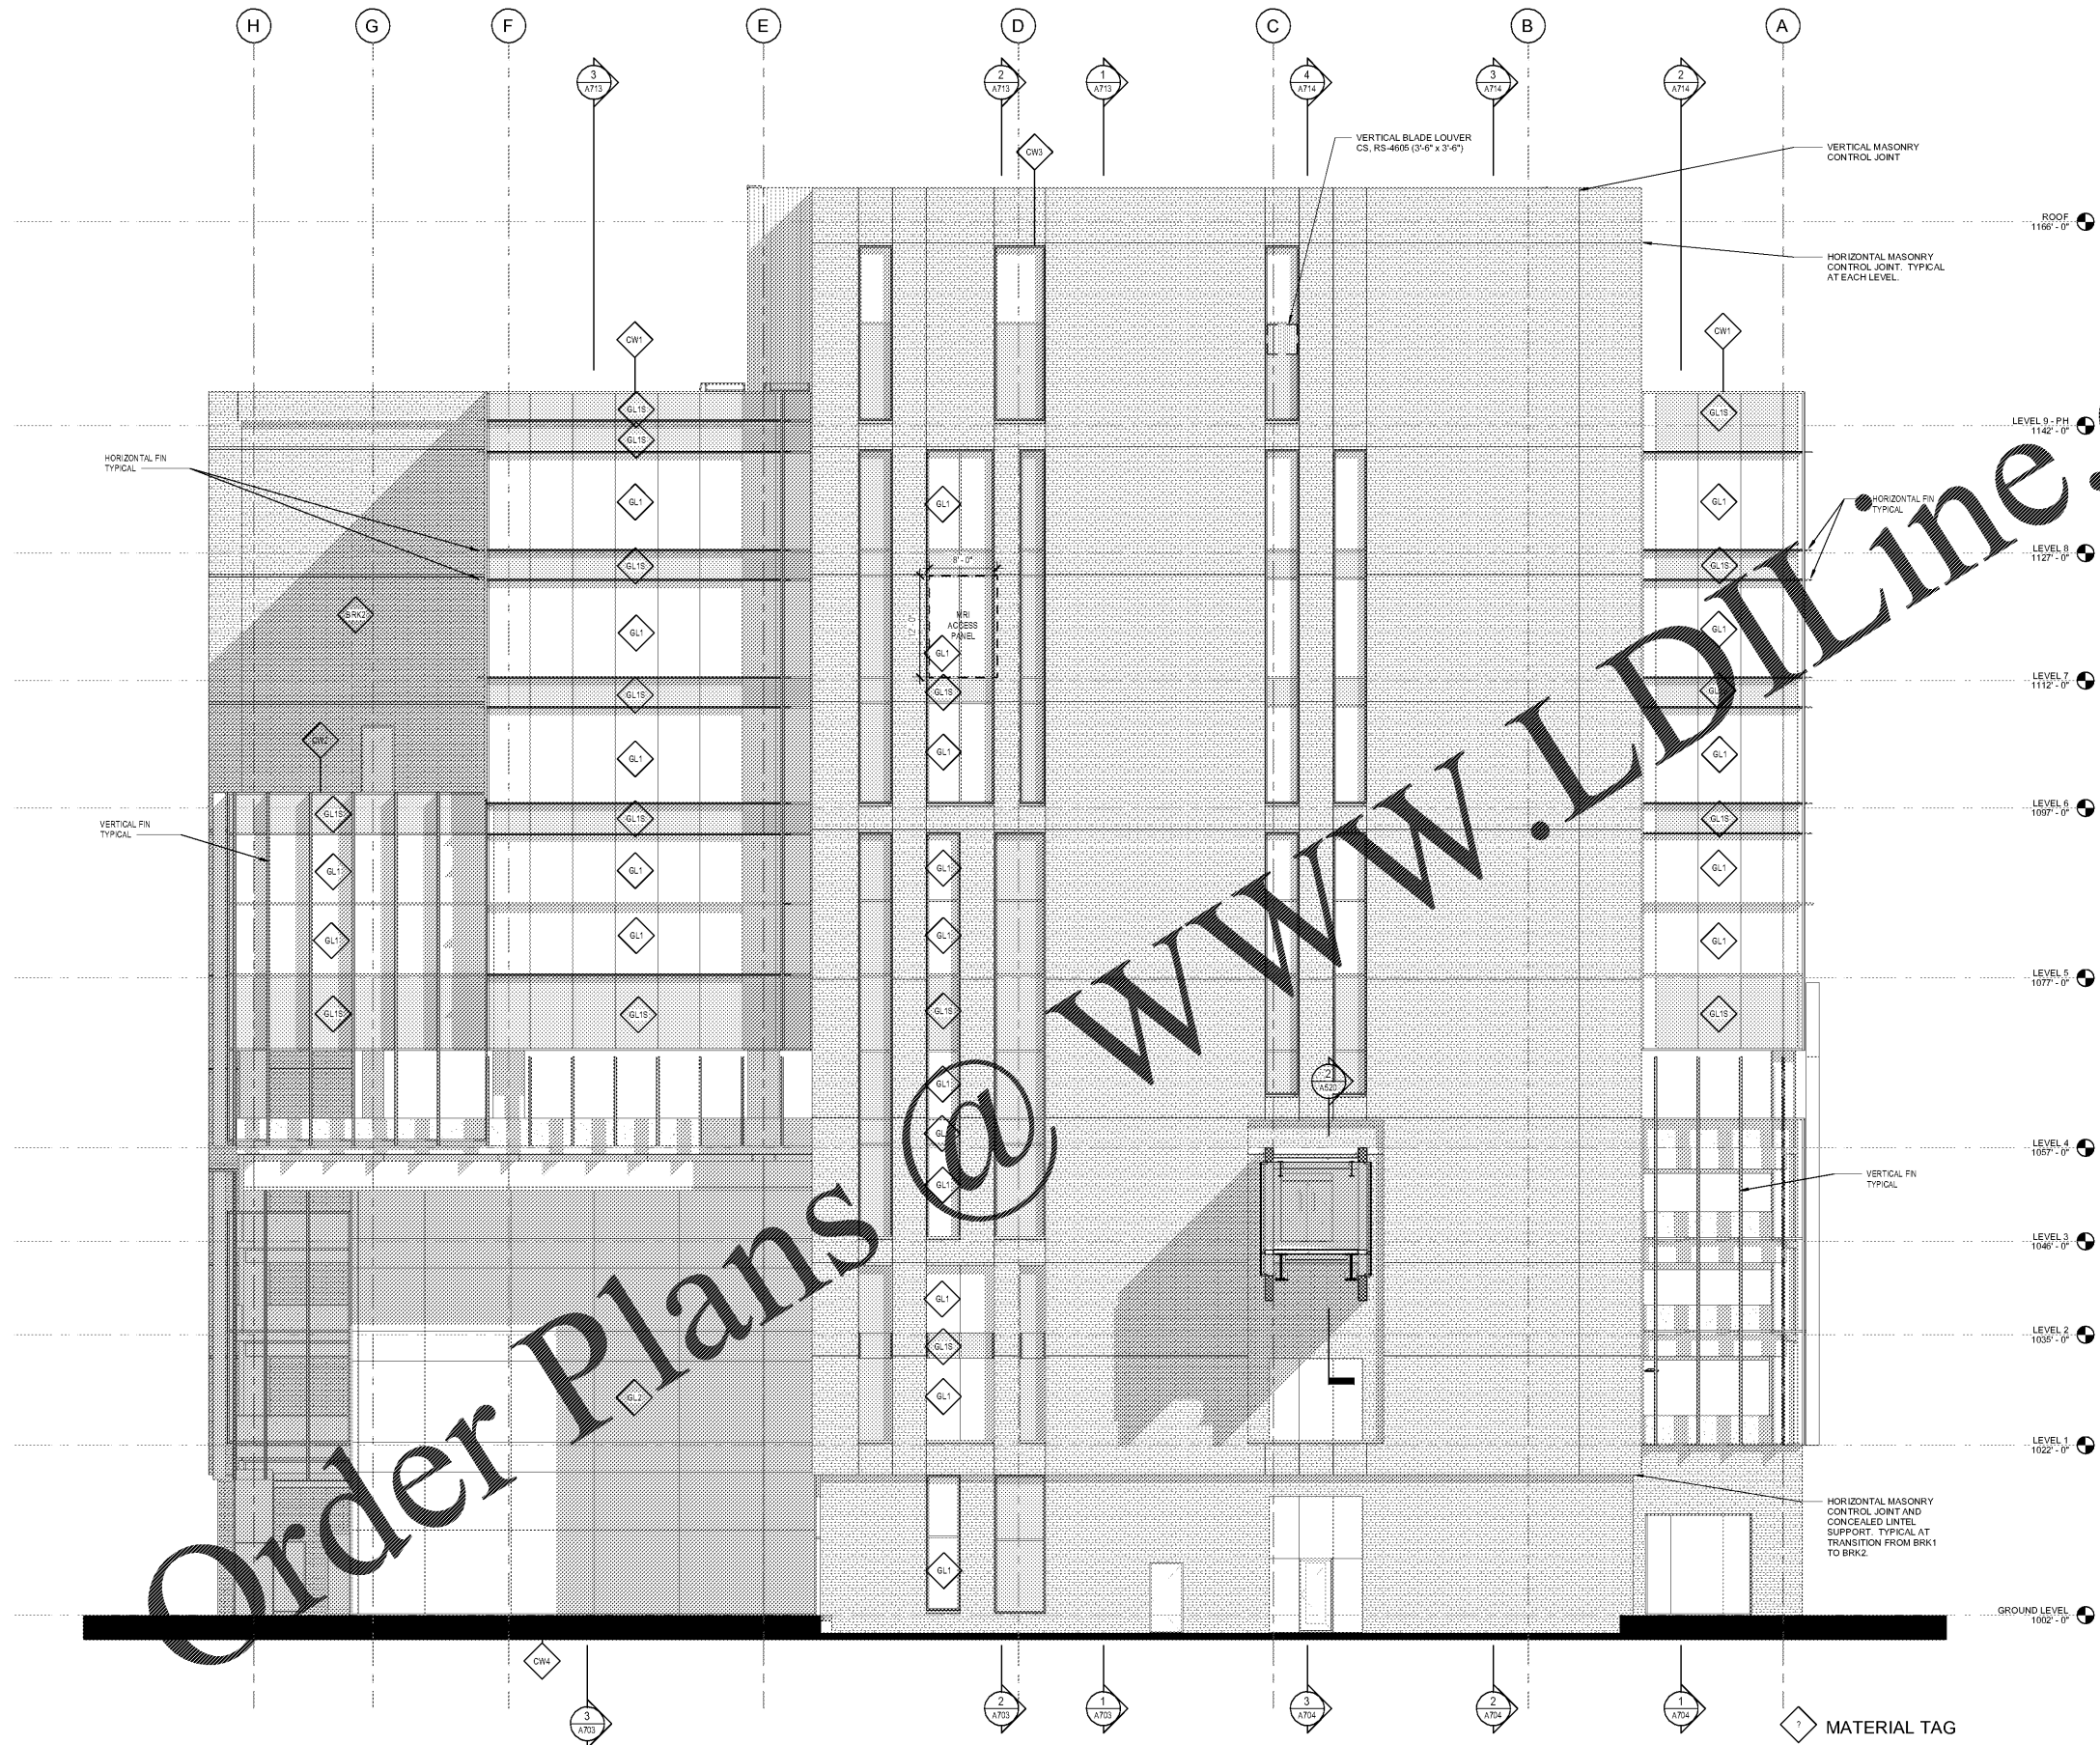

Order Plans @

WWW.LDILine.com

**1 ELEVATION - EAST**  
 1/8" = 1'-0"

**MATERIAL TAG**

- |   |   |
|---|---|
| BRK1 - UTILITY BRICK #1 - LIGHT                             | CW1 - CURTAIN WALL #1 (2-SIDE SSG) WITH EXTENDED HORIZONTAL |
| BRK2 - UTILITY BRICK #2 - DARK                              | CW2 - CURTAIN WALL #2 (2-SIDE SSG) WITH EXTENDED VERTICAL   |
| MP1 - VERTICAL RIB, CORRUGATED METAL WALL PANEL             | CW3 - CURTAIN WALL #3 (4-SIDE SSG)                          |
| MP2 - VERTICAL RIB, CORRUGATED METAL WALL PANEL, PERFORATED | GL1 - 1" INSULATED GLASS UNIT                               |
| MP3 - METAL PLATE PANEL                                     | GL1S - 1" INSULATED GLASS UNIT (SPANDREL, SHADOW BOX)       |
|   | PT1 - EXTERIOR PAINT (EXTERIOR METALS) - MICA               |
|   | XPT2 - EXTERIOR ALUMINUM LOUVER                             |