




Key Plan

 


Professional Seal

**NOT FOR
 CONSTRUCTION**

No.	Description	Date
1	DC - GMP	2019-07-03

Project No: 18.16013.00

Sheet Title
WEST ELEVATION

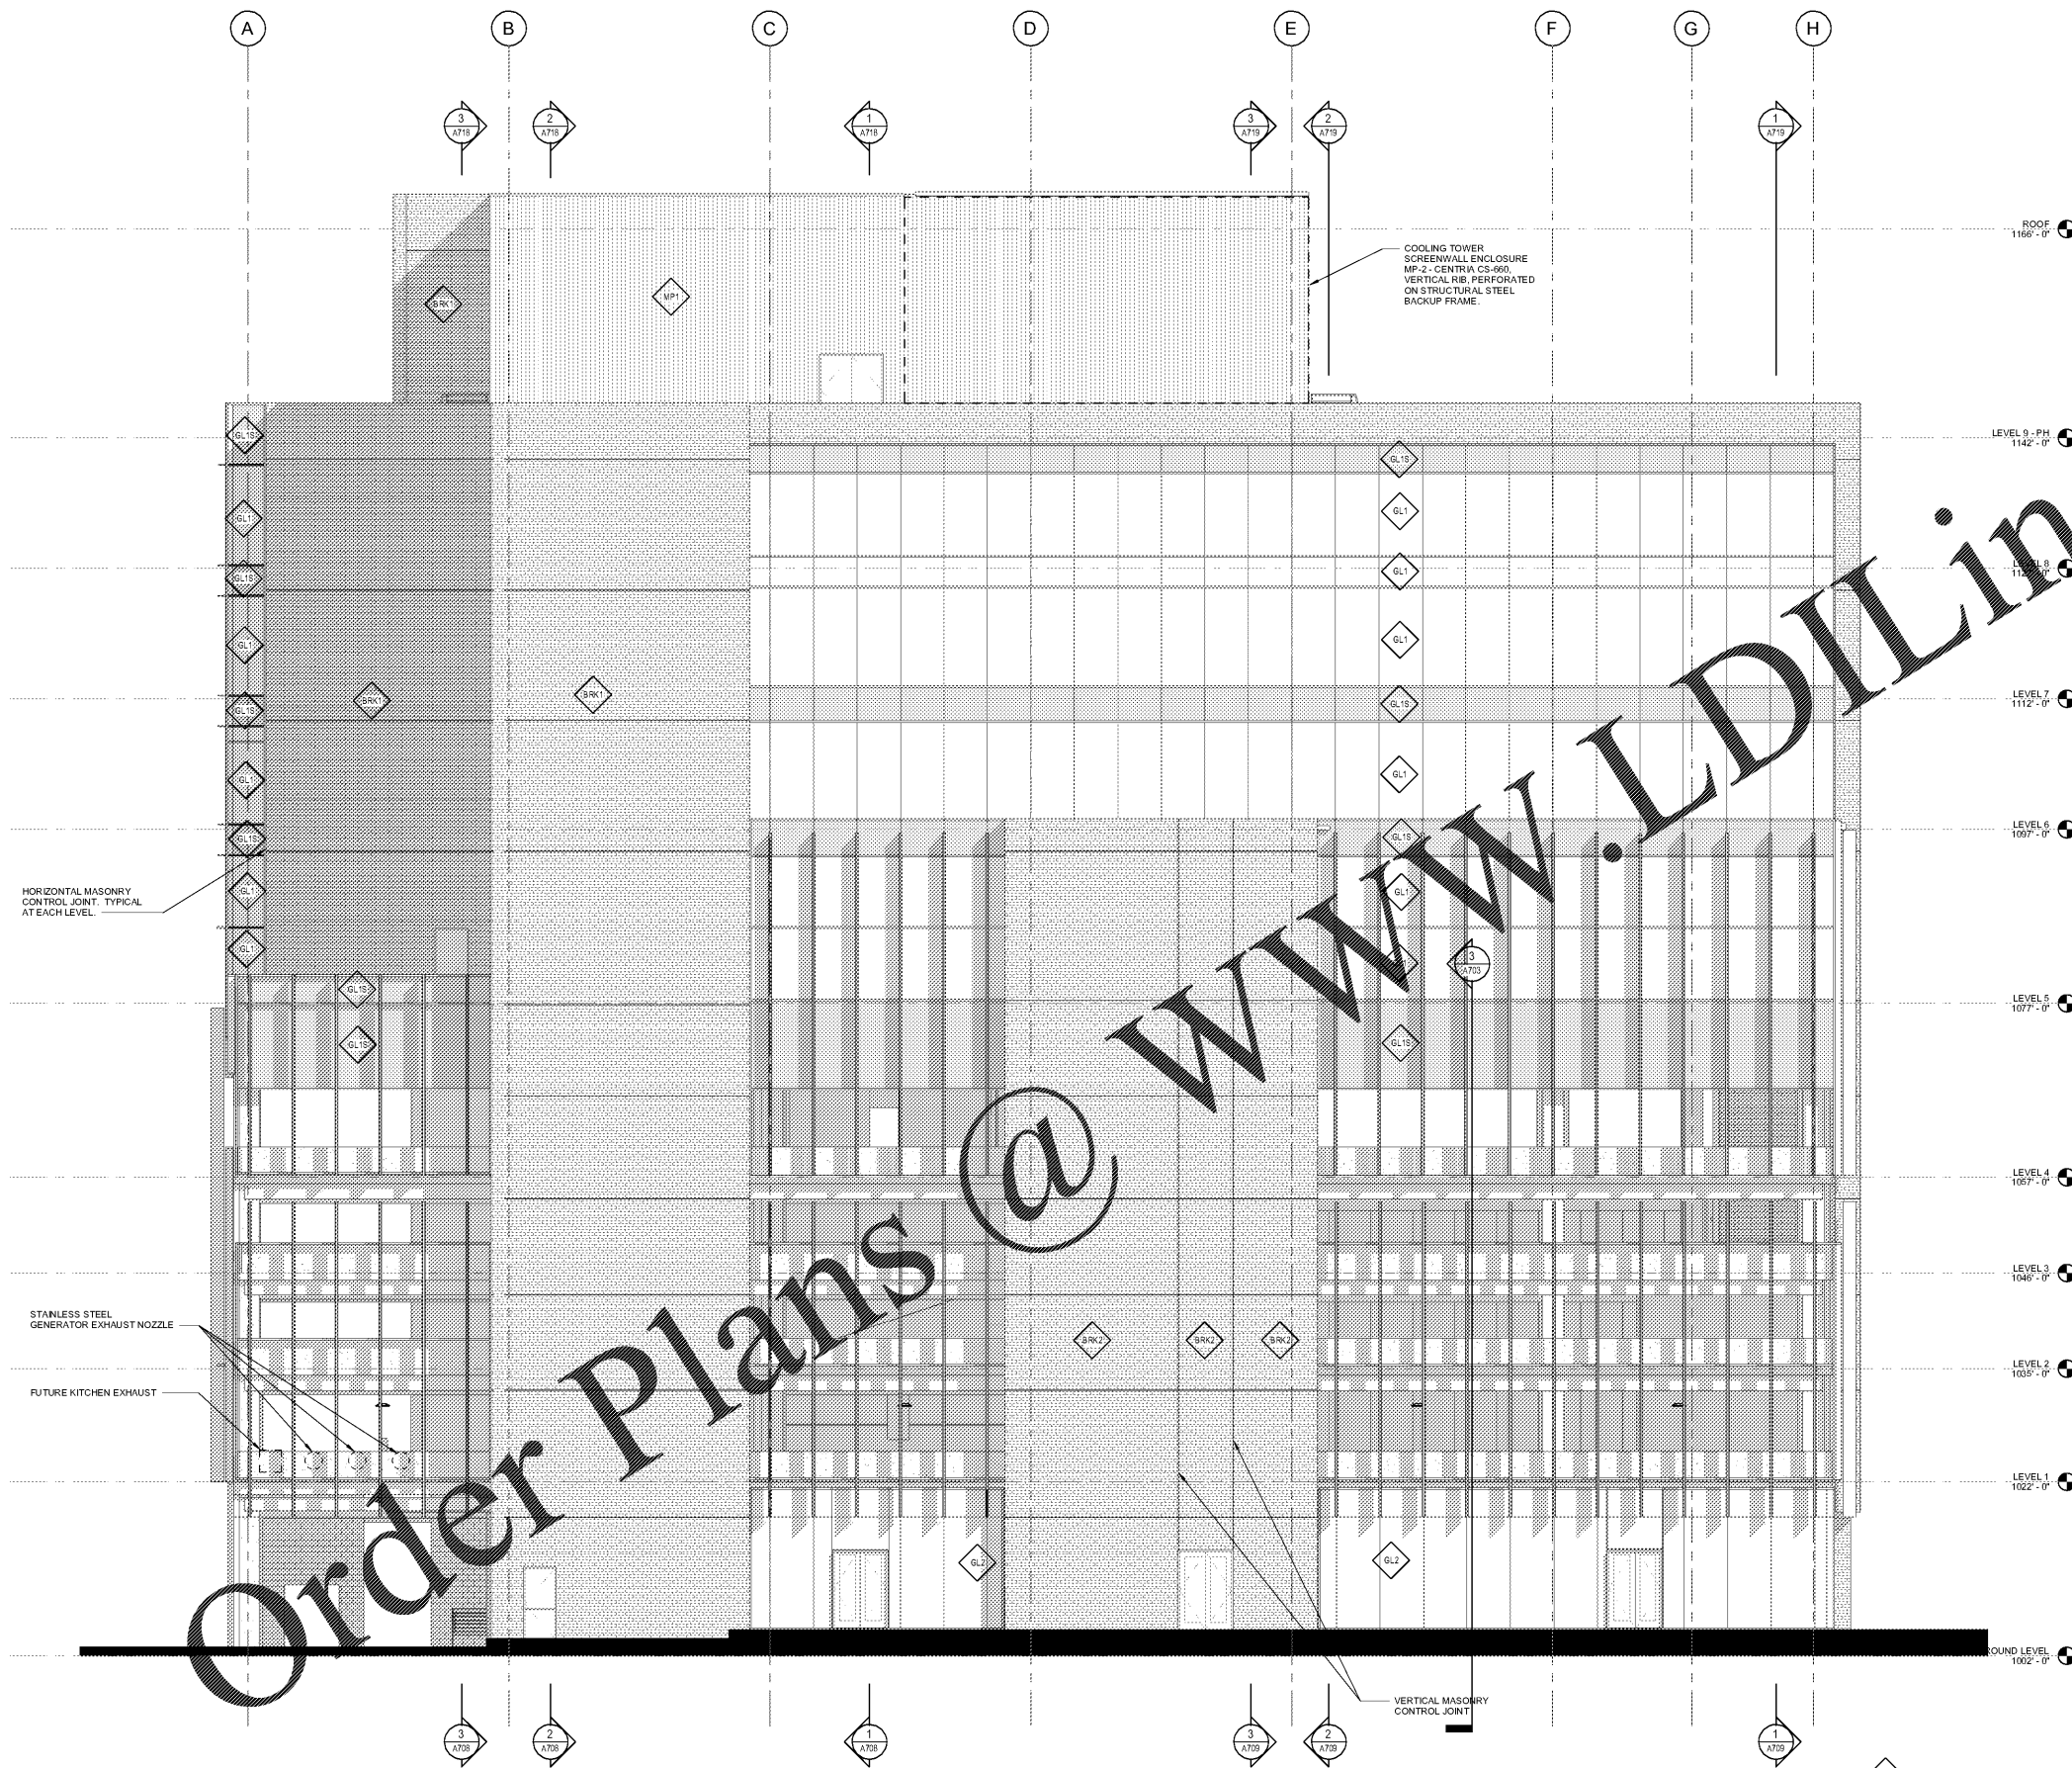

1 ELEVATION - WEST
 1/8" = 1'-0"

MATERIAL TAG

BRK1 - UTILITY BRICK #1 - LIGHT	CW1 - CURTAIN WALL #1 (2-SIDE SSG) WITH EXTENDED HORIZONTAL
BRK2 - UTILITY BRICK #2 - DARK	CW2 - CURTAIN WALL #2 (2-SIDE SSG) WITH EXTENDED VERTICAL
MP1 - VERTICAL RIB, CORRUGATED METAL WALL PANEL	CW3 - CURTAIN WALL #3 (4-SIDE SSG)
MP2 - VERTICAL RIB, CORRUGATED METAL WALL PANEL, PERFORATED	GL1 - 1" INSULATED GLASS UNIT
MP3 - METAL PLATE PANEL	GL1S - 1" INSULATED GLASS UNIT (SPANDREL, SHADOW BOX)
	PT1 - EXTERIOR PAINT (EXTERIOR METALS) - MICA
	XPT-2 - EXTERIOR ALUMINUM LOUVER