



Order Plans


WWW.IDIline.com

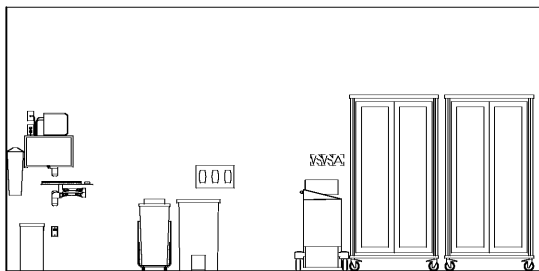


8 TYPICAL ENDO - W
3/8" = 1'-0"

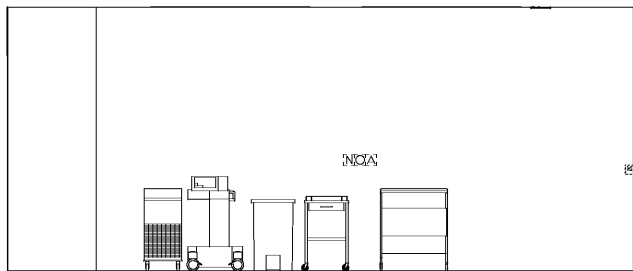


4 TYPICAL OR - W
3/8" = 1'-0"

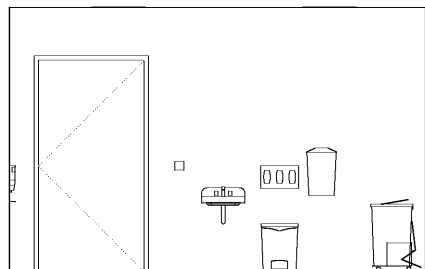


7 TYPICAL ENDO - S
3/8" = 1'-0"

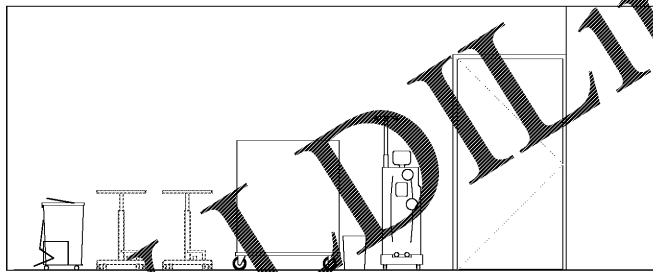


3 TYPICAL OR - S
3/8" = 1'-0"

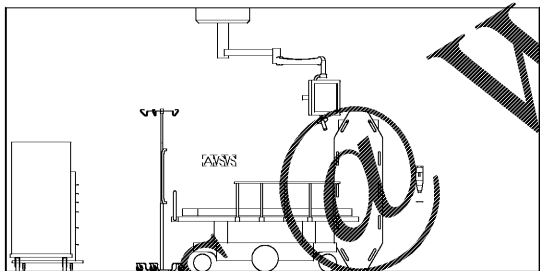


6 TYPICAL ENDO - E
3/8" = 1'-0"

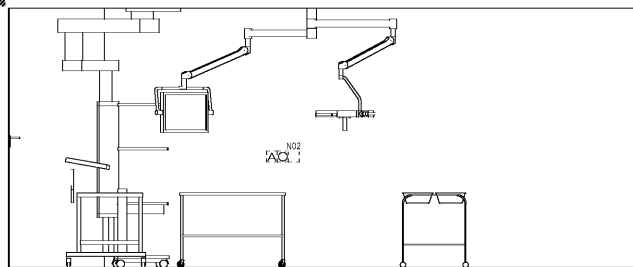

2 TYPICAL OR - E
3/8" = 1'-0"

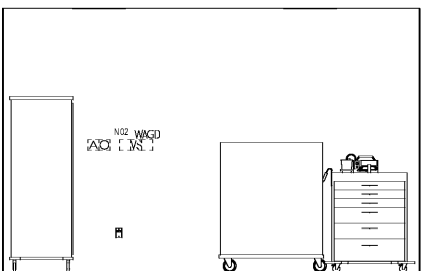

5 TYPICAL ENDO - N
3/8" = 1'-0"

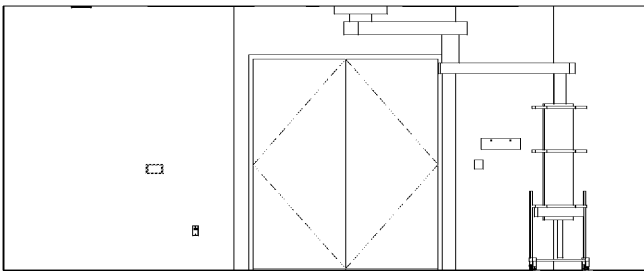

1 TYPICAL OR - N
3/8" = 1'-0"

SHEET SPECIFIC NOTES

- A. GENERAL NOTES:**
1. TRUE NORTH USED FOR NORTH, EAST, SOUTH, AND WEST DESIGNATIONS. REFER TO NORTH ARROW ON FLOOR PLANS.
 2. EQUIPMENT IS SHOWN FOR SPACE PLANNING AND MOUNTING-HEIGHT PURPOSES ONLY. REFER TO MEDICAL EQUIPMENT DRAWINGS FOR QUANTITIES, DIMENSIONS, POWER REQUIREMENTS AND ADDITIONAL INFORMATION.
 3. ALL CASEWORK TO BE LOCKABLE, U.N.O.
 4. REFER TO ENLARGED PLANS, ELEVATIONS AND DETAILS FOR CLARIFICATION OF EXTENT OF FINISH MATERIALS AND ADDITIONAL INFORMATION.
 5. REFER TO A400 SERIES SHEETS FOR TYPICAL CASEWORK SECTIONS AND GENERAL NOTES.
 6. REFER TO A220 SERIES FINISH PLANS FOR FINISH & WALL PROTECTION SYSTEM EXTENTS AND INFORMATION.
 7. REFER TO A220.1, A220.2 FOR WALL PROTECTION SYSTEM LEGEND, FINISH SCHEDULE.
 8. WHERE TRANSITIONS OF WALL PROTECTION TO CLEAR USE, REGLET TRANSITIONS PIECES AS FOLLOWS:
 - A. AT CORNER TRANSITIONS USE FRY REGLET WITH 125-217 CLEAR ANODIZED.
 - B. AT TRANSITIONS FROM WALL PROTECTION TO GYP. USE FRY REGLET WITH 125-217 CLEAR ANODIZED.
 - C. AT TRANSITION FROM WALL PROTECTION TO WALL PROTECTION USE WCT WITH 125-217 CLEAR ANODIZED.
 9. DEFINITIONS:
 1. GYP - GYPSUM WALL BOARD
 2. WPS - WALL PROTECTION SYSTEM.



Project
THE CENTER FOR
ADVANCED SURGICAL
SERVICES (CASS)
80 GILMER STREET SE
ATLANTA, GA 30303


Prepared For
GRADY HEALTH SYSTEM
80 JESSE HILL DR. SE
ATLANTA, GA 30303



Hok, Inc. - Davis & Kastbaum, Inc.
133 Peachtree Street, NE, Suite 4800
Atlanta, GA 30303 USA
+1 404 439 9000 +1 404 439 9001

All reproduction & intellectual property rights reserved © 2019
In Association with

Key Plan

 

Professional Seal

**NOT FOR
CONSTRUCTION**

No.	Description	Date
1	ED - GMP	2019-07-03

Project No: 18.16013.00
Sheet Title
TYPICAL CLINICAL
ELEVATIONS

Original is 20 x 42. Do not scale contents of this drawing
Sheet Number

A640.3