




9 PT/OT BREAK ROOM - E
3/8" = 1'-0"

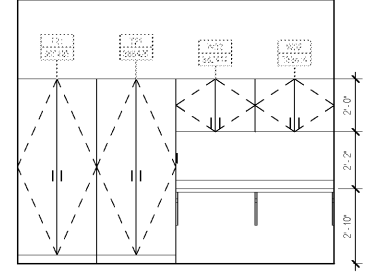


7 TYP BTE - S
3/8" = 1'-0"

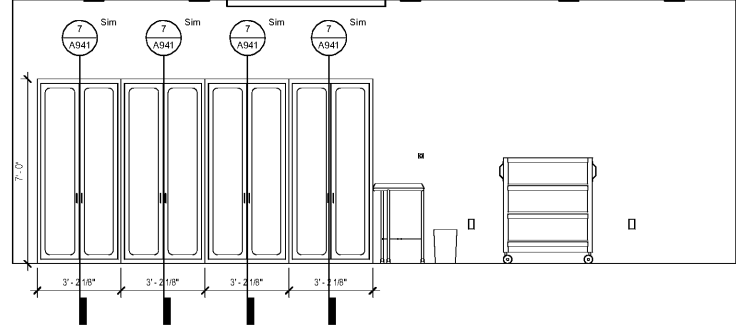


4 MRI - W
3/8" = 1'-0"

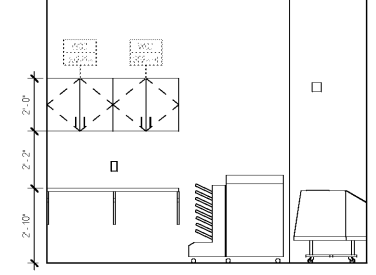


8 OT THERAPY ALCOVE - S
3/8" = 1'-0"

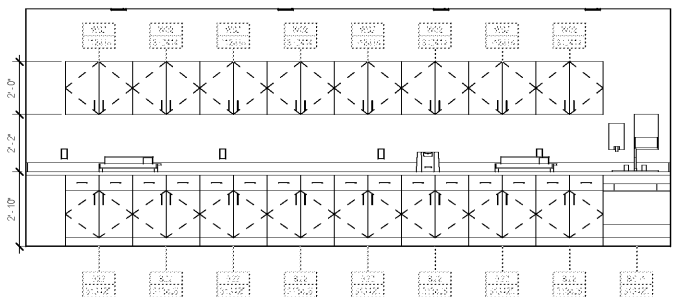


6 TYP HAND/OT SPLINT CASTING - S
3/8" = 1'-0"

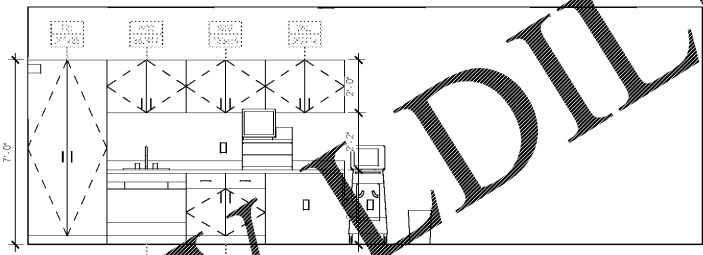


3 MRI - S
3/8" = 1'-0"

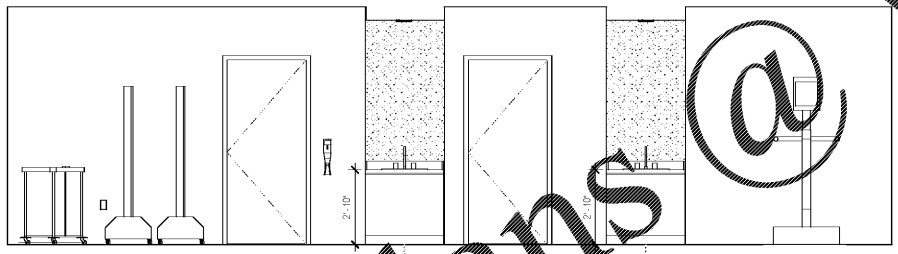

5 PT OT GYM WALL - N
3/8" = 1'-0"

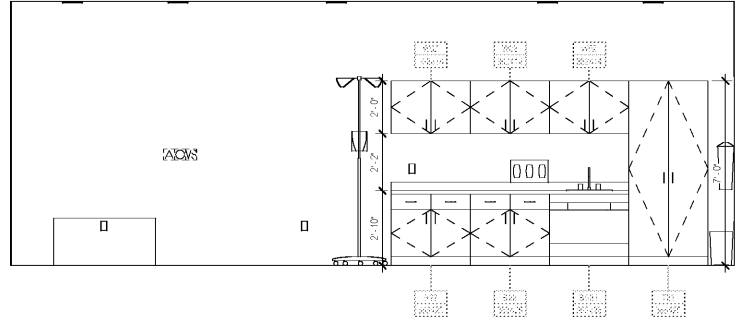

2 MRI - E
3/8" = 1'-0"

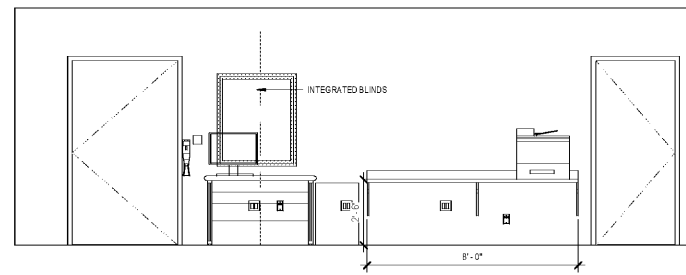

1 MRI - N
3/8" = 1'-0"

SHEET SPECIFIC NOTES

- A. GENERAL NOTES:
1. TRUE NORTH USED FOR NORTH, EAST, SOUTH, AND WEST DESIGNATIONS. REFER TO NORTH ARROW ON FLOOR PLANS.
 2. EQUIPMENT IS SHOWN FOR SPACE PLANNING AND MOUNTING-HEIGHT PURPOSES ONLY. REFER TO MEDICAL EQUIPMENT DRAWINGS FOR QUANTITIES, DIMENSIONS, POWER REQUIREMENTS AND ADDITIONAL INFORMATION.
 3. ALL CABEWORX TO BE LOCKABLE, U.N.O.
 4. REFER TO ENLARGED PLANS, ELEVATIONS AND DETAILS FOR CLARIFICATION OF EXTENT OF FINISH MATERIALS AND ADDITIONAL INFORMATION.
 5. REFER TO A840 SERIES SHEETS FOR TYPICAL CABEWORX SECTIONS AND GENERAL NOTES.
 6. REFER TO A220 SERIES FINISH PLANS FOR FINISH & WALL PROTECTION SYSTEM EXTENTS AND INFORMATION.
 7. REFER TO A220.1, A220.2 FOR WALL PROTECTION SYSTEMS, LEGEND AND FINISH SCHEDULE.
 8. WHERE TRANSITIONS OF WALL PROTECTION OCCUR USE REGLET TRANSITION PIECES AS FOLLOWS:
 - A. AT CORNER TRANSITIONS USE REGLET OF 125-217 CLEAR ANODIZED.
 - B. AT TRANSITION FROM WALL PROTECTION TO GLASS USE FRY REGLET W/CTS 125-217 CLEAR ANODIZED.
 - C. AT TRANSITION FROM WALL PROTECTION TO WALL PROTECTION USE W/CTS 125-217 CLEAR ANODIZED.
 9. DEFINITIONS:
 1. GW9 - GYP/3M WALL BOARD
 2. WPS - WALL PROTECTION SYSTEM.



Project
**THE CENTER FOR
 ADVANCED SURGICAL
 SERVICES (CASS)**
 80 GILMER STREET SE
 ATLANTA, GA 30303


Prepared For
GRADY HEALTH SYSTEM
 80 JESSE HILL DR. SE
 ATLANTA, GA 30303



Hok
 Helmut, Obata & Kassabaum, Inc.
 133 Peachtree Street, NE, Suite 4800
 Atlanta, GA 30303 USA
 T+1 404 439 9000 F+1 404 439 9001

All reproduction & intellectual property rights reserved © 2019
 In Association with

Key Plan

 

Professional Seal

**NOT FOR
 CONSTRUCTION**

No.	Description	Date
1	ED - GMP	2019-07-03

Project No: 18.16013.00
 Sheet Title
**CLINICAL ELEVATIONS
 - LEVEL 07**

Original is 20 x 42. Do not scale contents of this drawing.
 Sheet Number

A647.6

Order Plans @

WWW.LDILine.com