



Project
**THE CENTER FOR
 ADVANCED SURGICAL
 SERVICES (CASS)**
 80 GILMER STREET SE
 ATLANTA, GA 30303


Prepared For
GRADY HEALTH SYSTEM
 80 JESSE HILL DR. SE
 ATLANTA, GA 30303



Helmut Obata & Kassabaum, Inc.
 133 Peachtree Street, NE, Suite 4800
 Atlanta, GA 30303 USA
 T+1 404 439 9000 F+1 404 439 9001

All reproduction & intellectual property rights reserved ©
 2019
 In Association with

Key Plan

 

Professional Seal


**NOT FOR
 CONSTRUCTION**

No.	Description	Date
1	DD - GMP	2019-07-03


Project No: 18.16013.00
 Sheet Title

**EXTERIOR WALL
 SECTION**


Original is 20 x 43. Do not scale contents of this drawing.
 Sheet Number

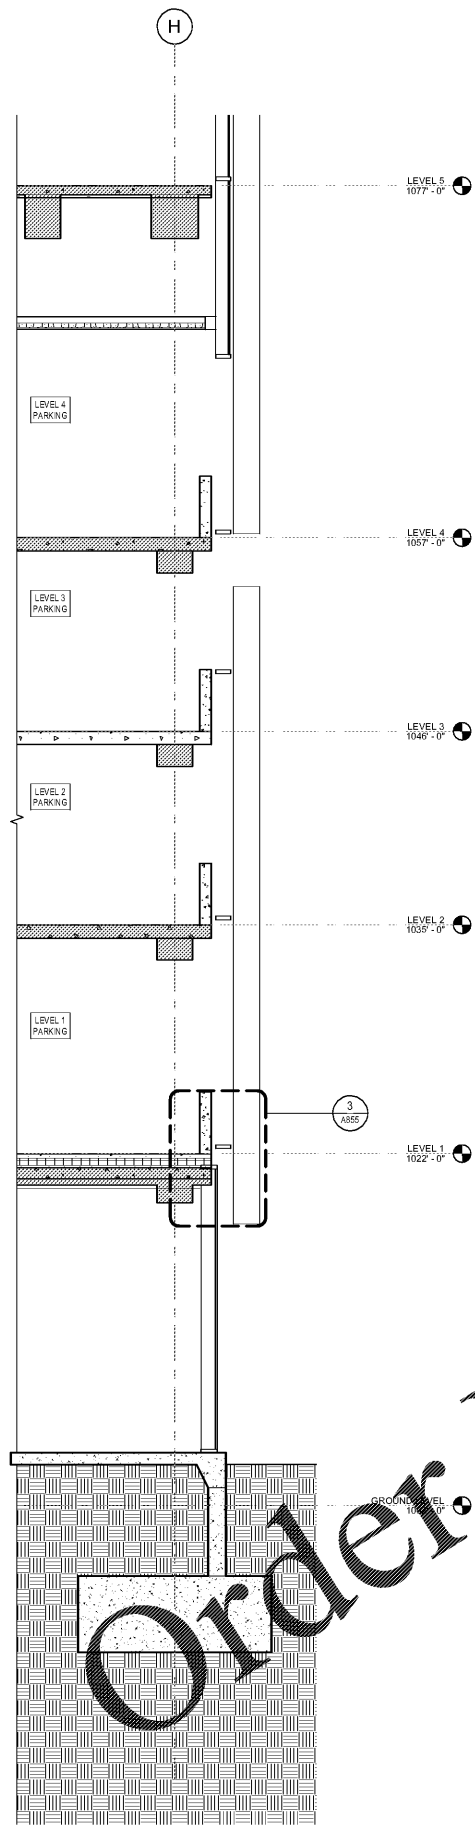


4 WALL SECTION
 1/4" = 1'-0"

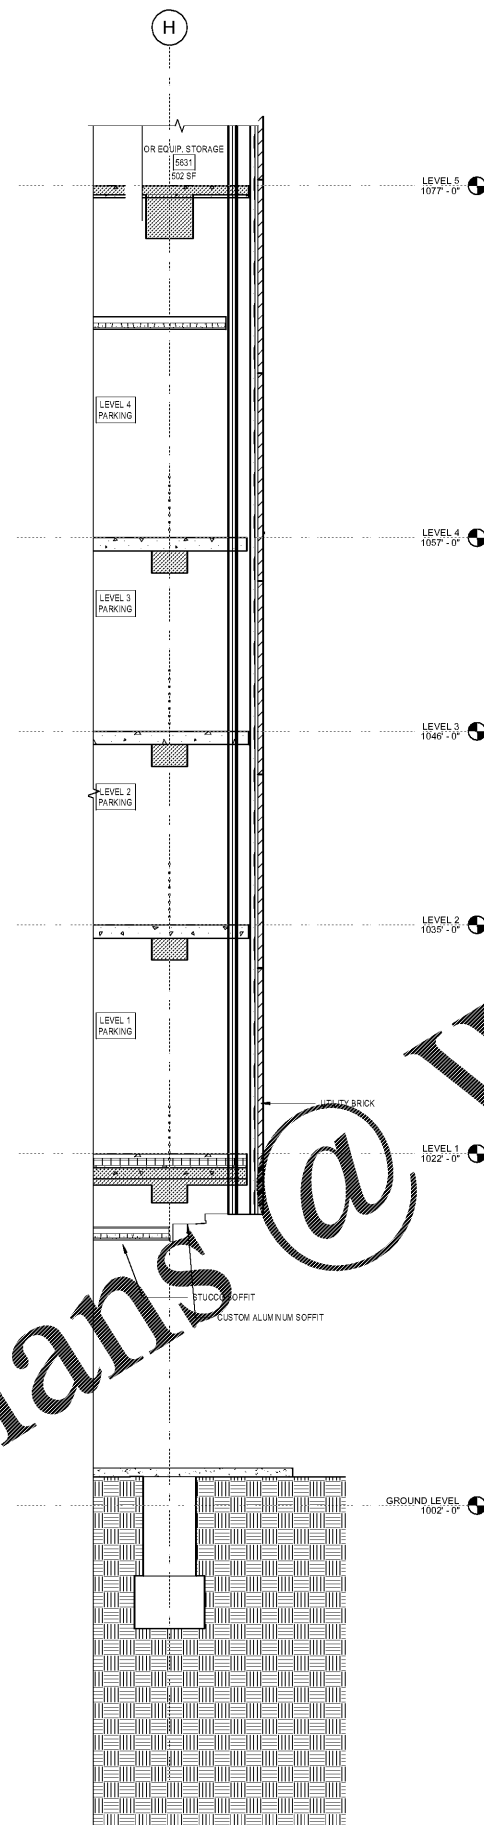

3 WALL SECTION
 1/4" = 1'-0"

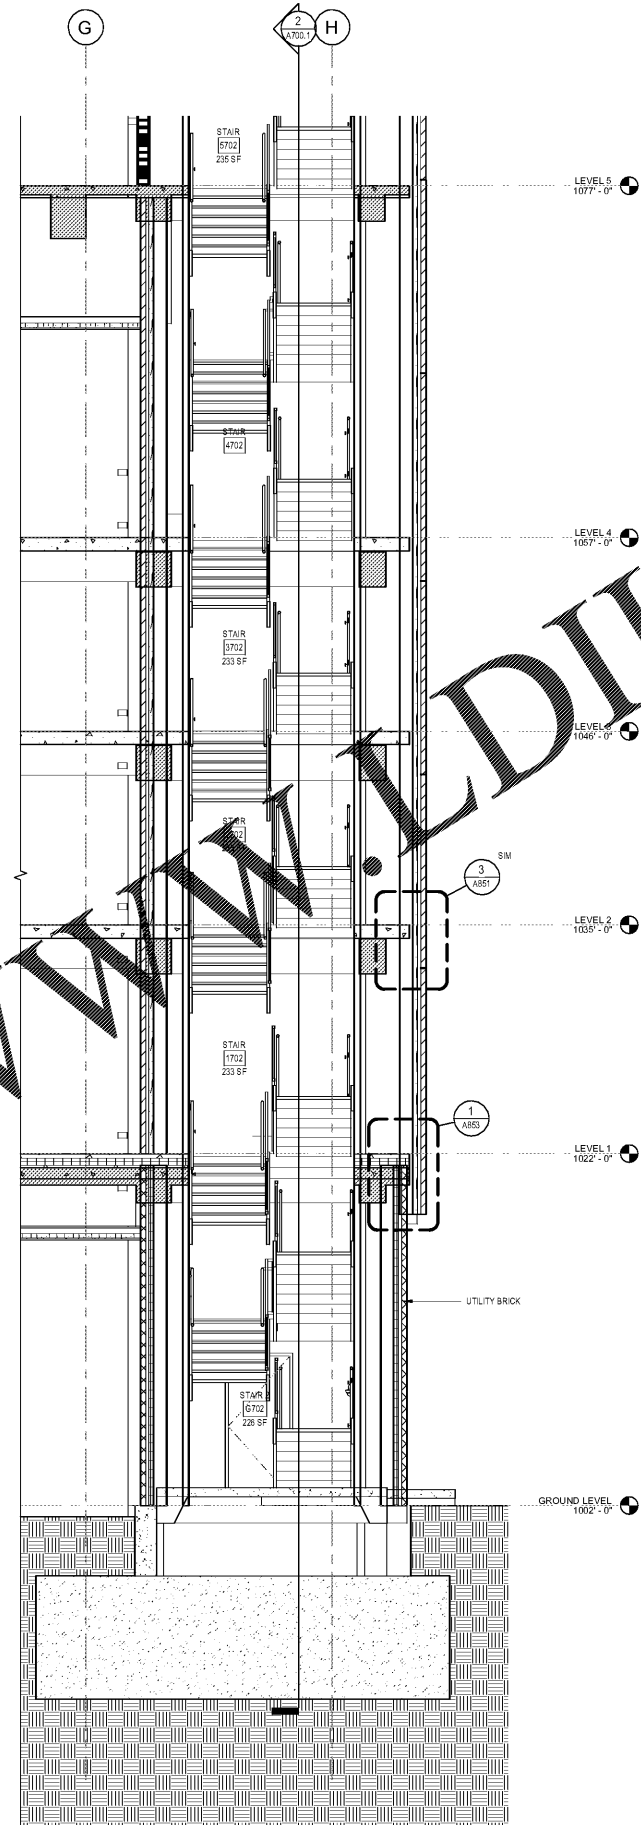

2 WALL SECTION
 1/4" = 1'-0"

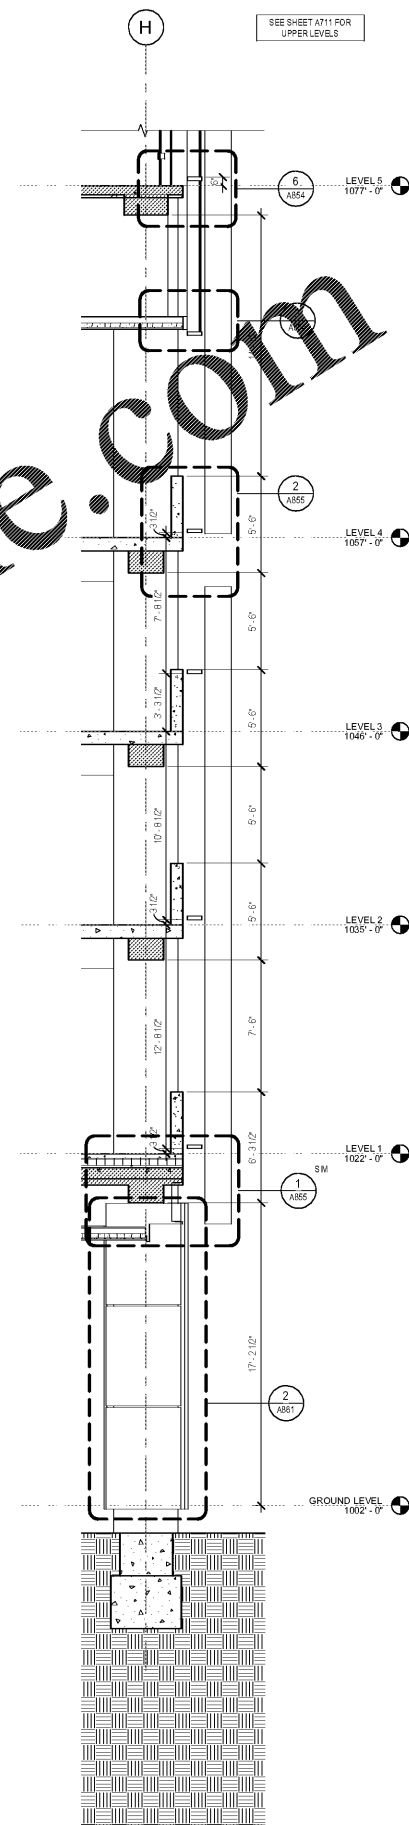

1 WALL SECTION
 1/4" = 1'-0"

Order Plans @ WWW.LDILine.com