




Key Plan

 

Professional Seal

**NOT FOR
 CONSTRUCTION**


No.	Description	Date
1	ED - GMP	2019.07.03

Project No: 18.16013.00
 Sheet Title

**EXTERIOR WALL
 SECTION**

Original is 20" x 42". Do not scale contents of this drawing.
 Sheet Number

A704

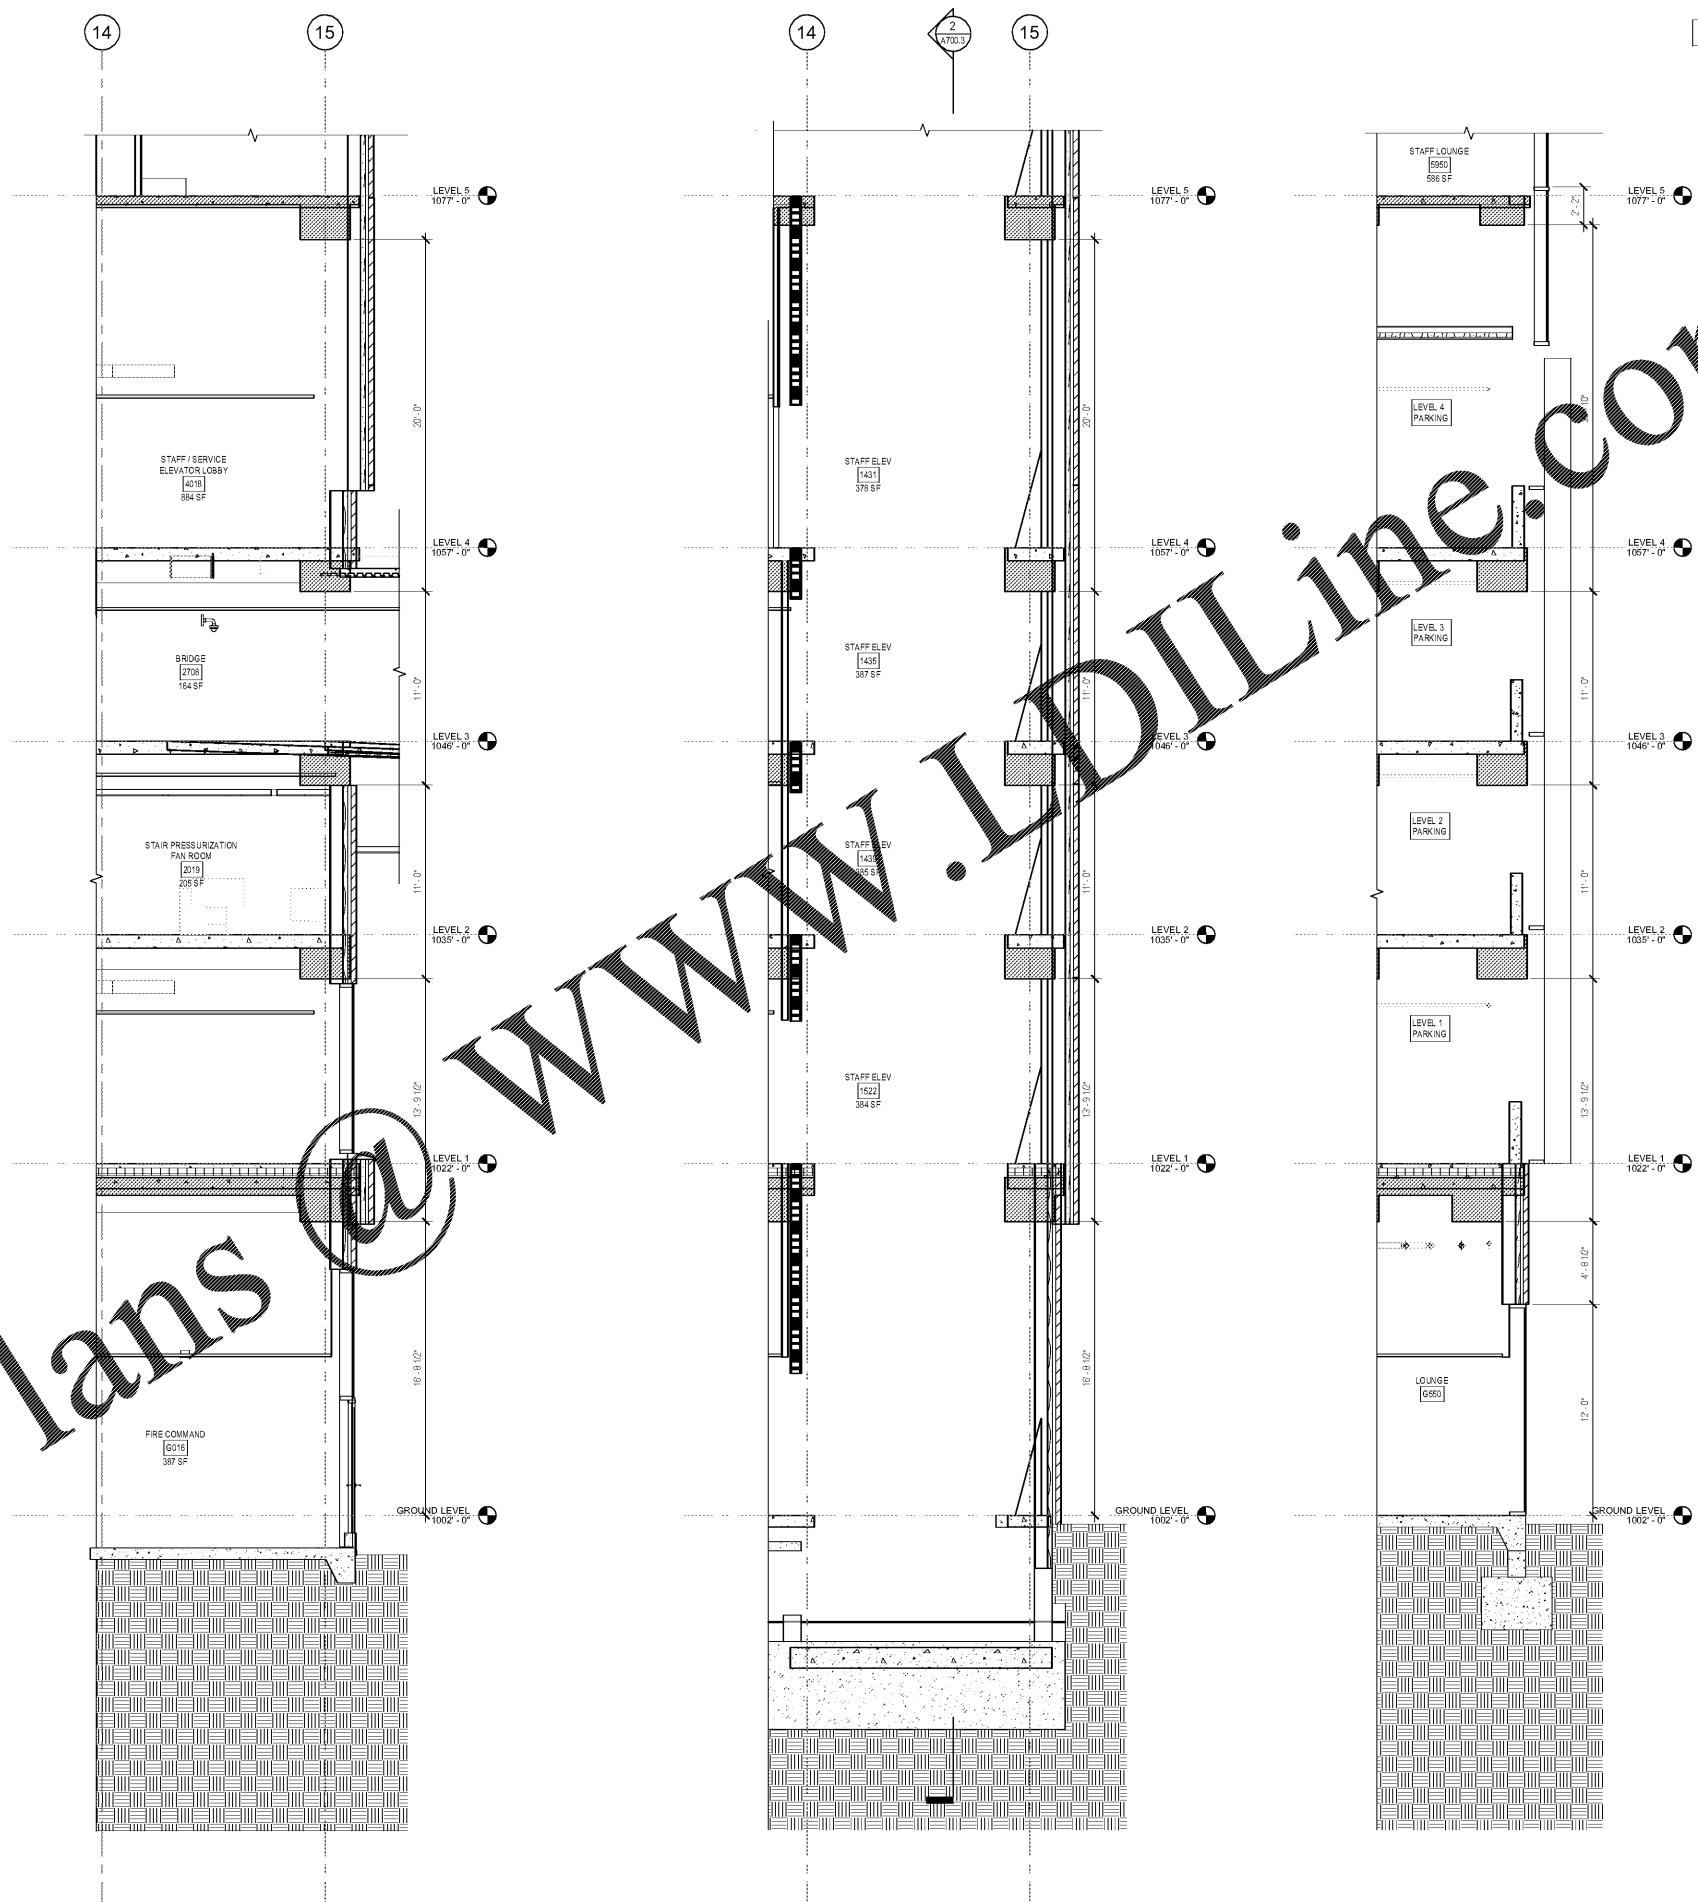

Order Plans @ www.IDIDLine.com

3 WALL SECTION
 1/4" = 1'-0"

2 WALL SECTION
 1/4" = 1'-0"

1 WALL SECTION
 1/4" = 1'-0"