




Key Plan

 

Professional Seal

**NOT FOR
 CONSTRUCTION**


No.	Description	Date
1	DC - GMP	2019-07-03

Project No: 18.16013.00

Sheet Title
**EXTERIOR WALL
 SECTION**

Original is 20 x 42. Do not scale contents of this drawing
 Sheet Number

A711

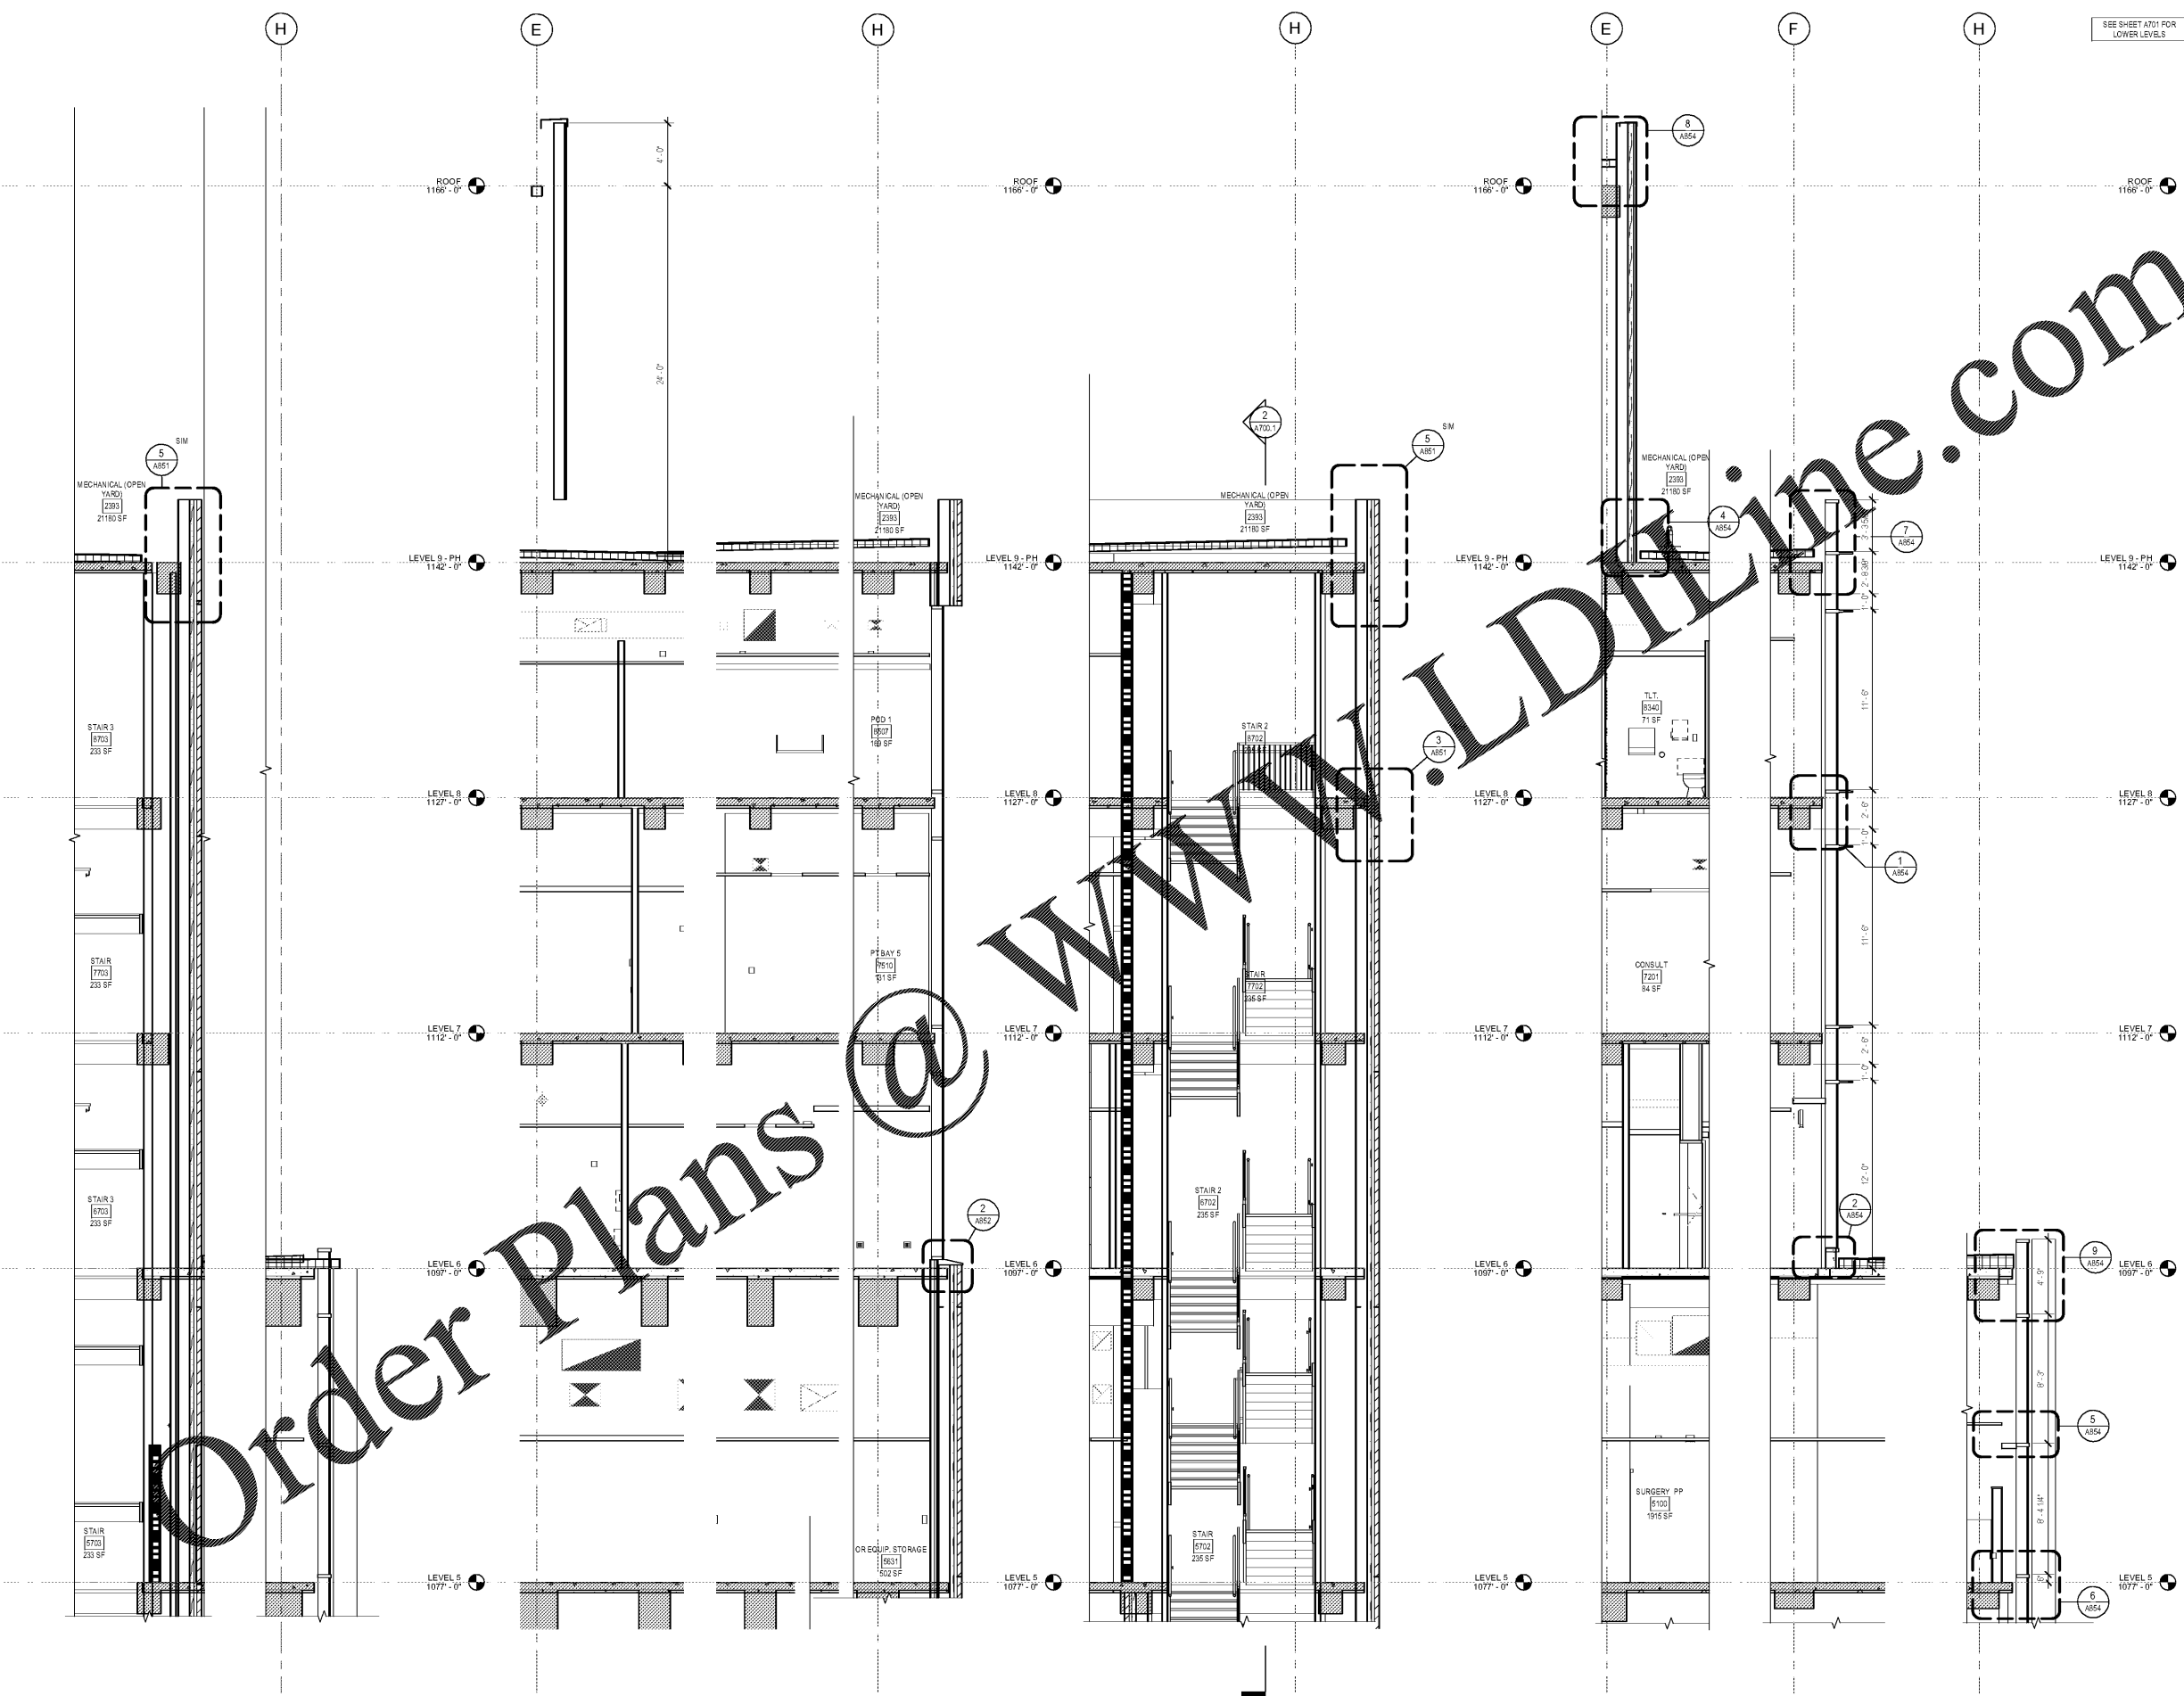

4 WALL SECTION
 1/4" = 1'-0"

3 WALL SECTION
 1/4" = 1'-0"

2 WALL SECTION
 1/4" = 1'-0"

1 WALL SECTION
 1/4" = 1'-0"