

SEE SHEET A704 FOR LOWER LEVELS



Project  
THE CENTER FOR  
ADVANCED SURGICAL  
SERVICES (CASS)  
80 GILMER STREET SE  
ATLANTA, GA 30303


Prepared For  
GRADY HEALTH SYSTEM  
80 JESSE HILL DR. SE  
ATLANTA, GA 30303



Helmut Obata & Kastbaum, Inc.  
133 Peachtree Street, NE, Suite 4800  
Atlanta, GA 30303 USA  
T+1 404 439 9000 F+1 404 439 9001

All reproduction & intellectual property rights reserved © 2019  
In Association with

Key Plan

 

Professional Seal

**NOT FOR  
CONSTRUCTION**

No. Description Date

1 DD: GMP 2019.07.03


Project No: 18.16013.00

Sheet Title

EXTERIOR WALL  
SECTION

Original is 20 x 43. Do not scale contents of this drawing  
Sheet Number

**A714**

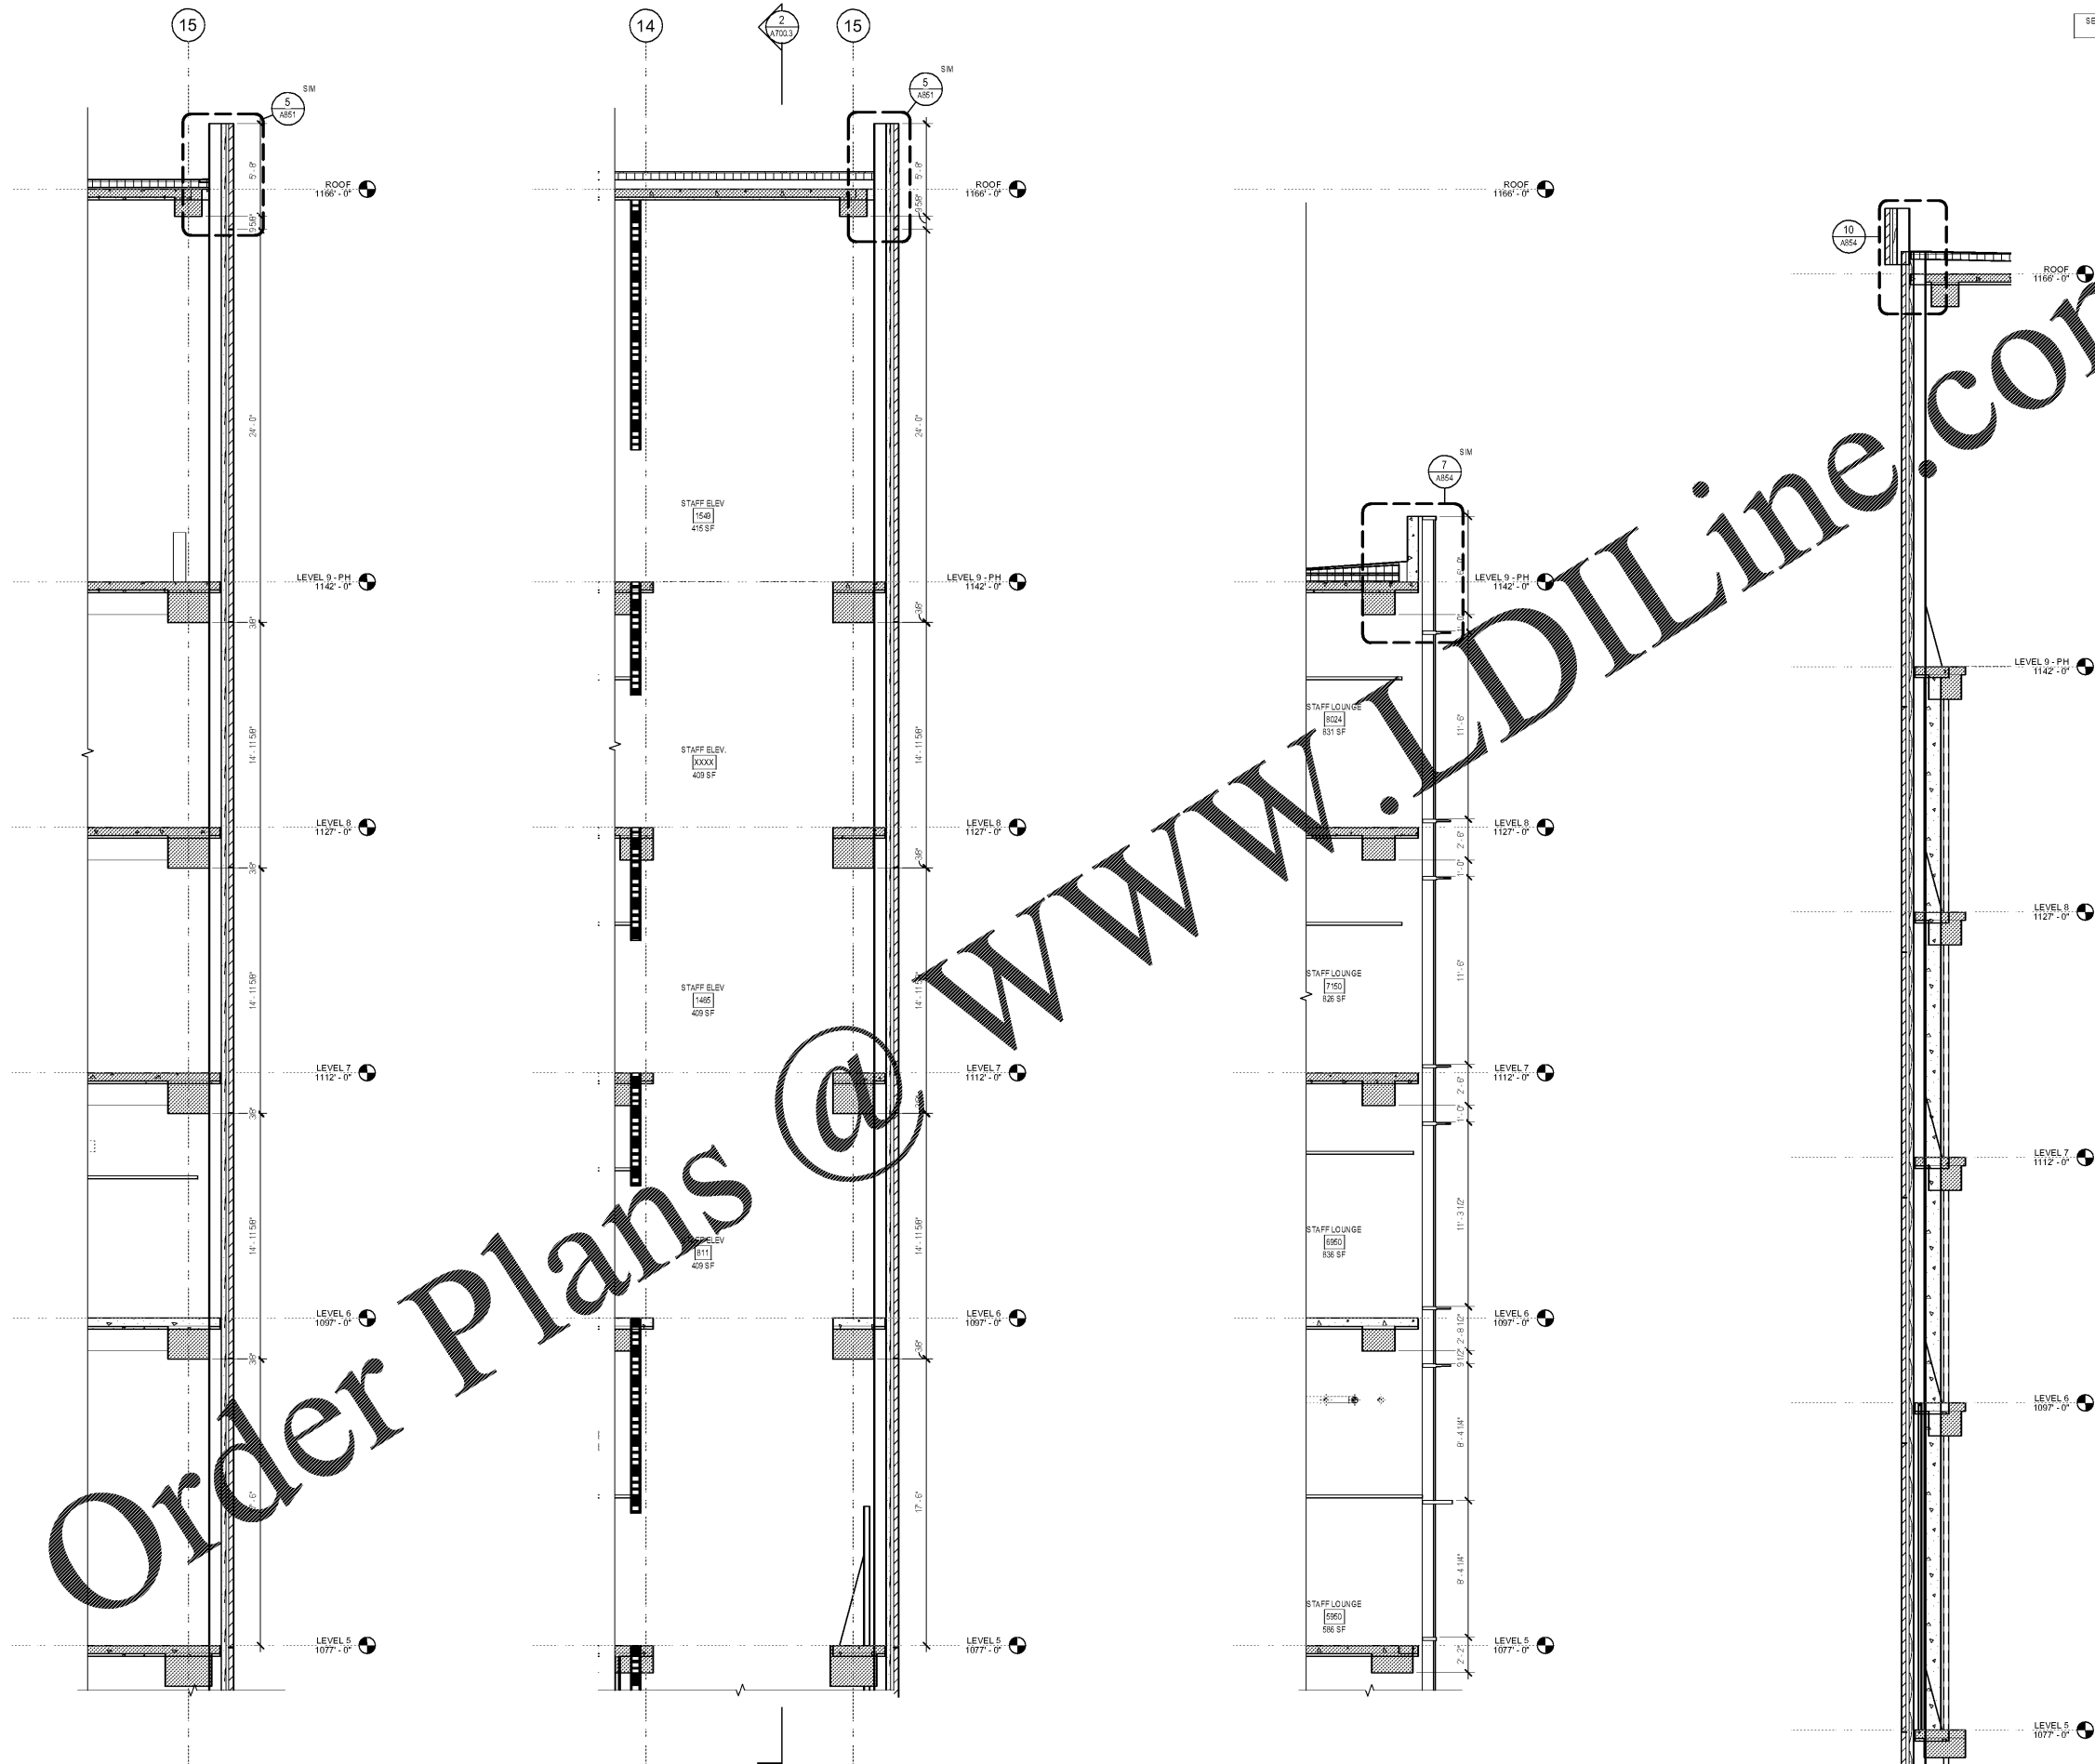

4 WALL SECTION  
1/4" = 1'-0"

3 WALL SECTION  
1/4" = 1'-0"

2 WALL SECTION  
1/4" = 1'-0"

1 WALL SECTION  
1/4" = 1'-0"

Order Plans @