




Key Plan

 

Professional Seal

**NOT FOR
 CONSTRUCTION**


No. Description Date

1 DC GMP 2019.07.03

Project No: 18.16013.00

Sheet Title

**EXTERIOR WALL
 SECTION**

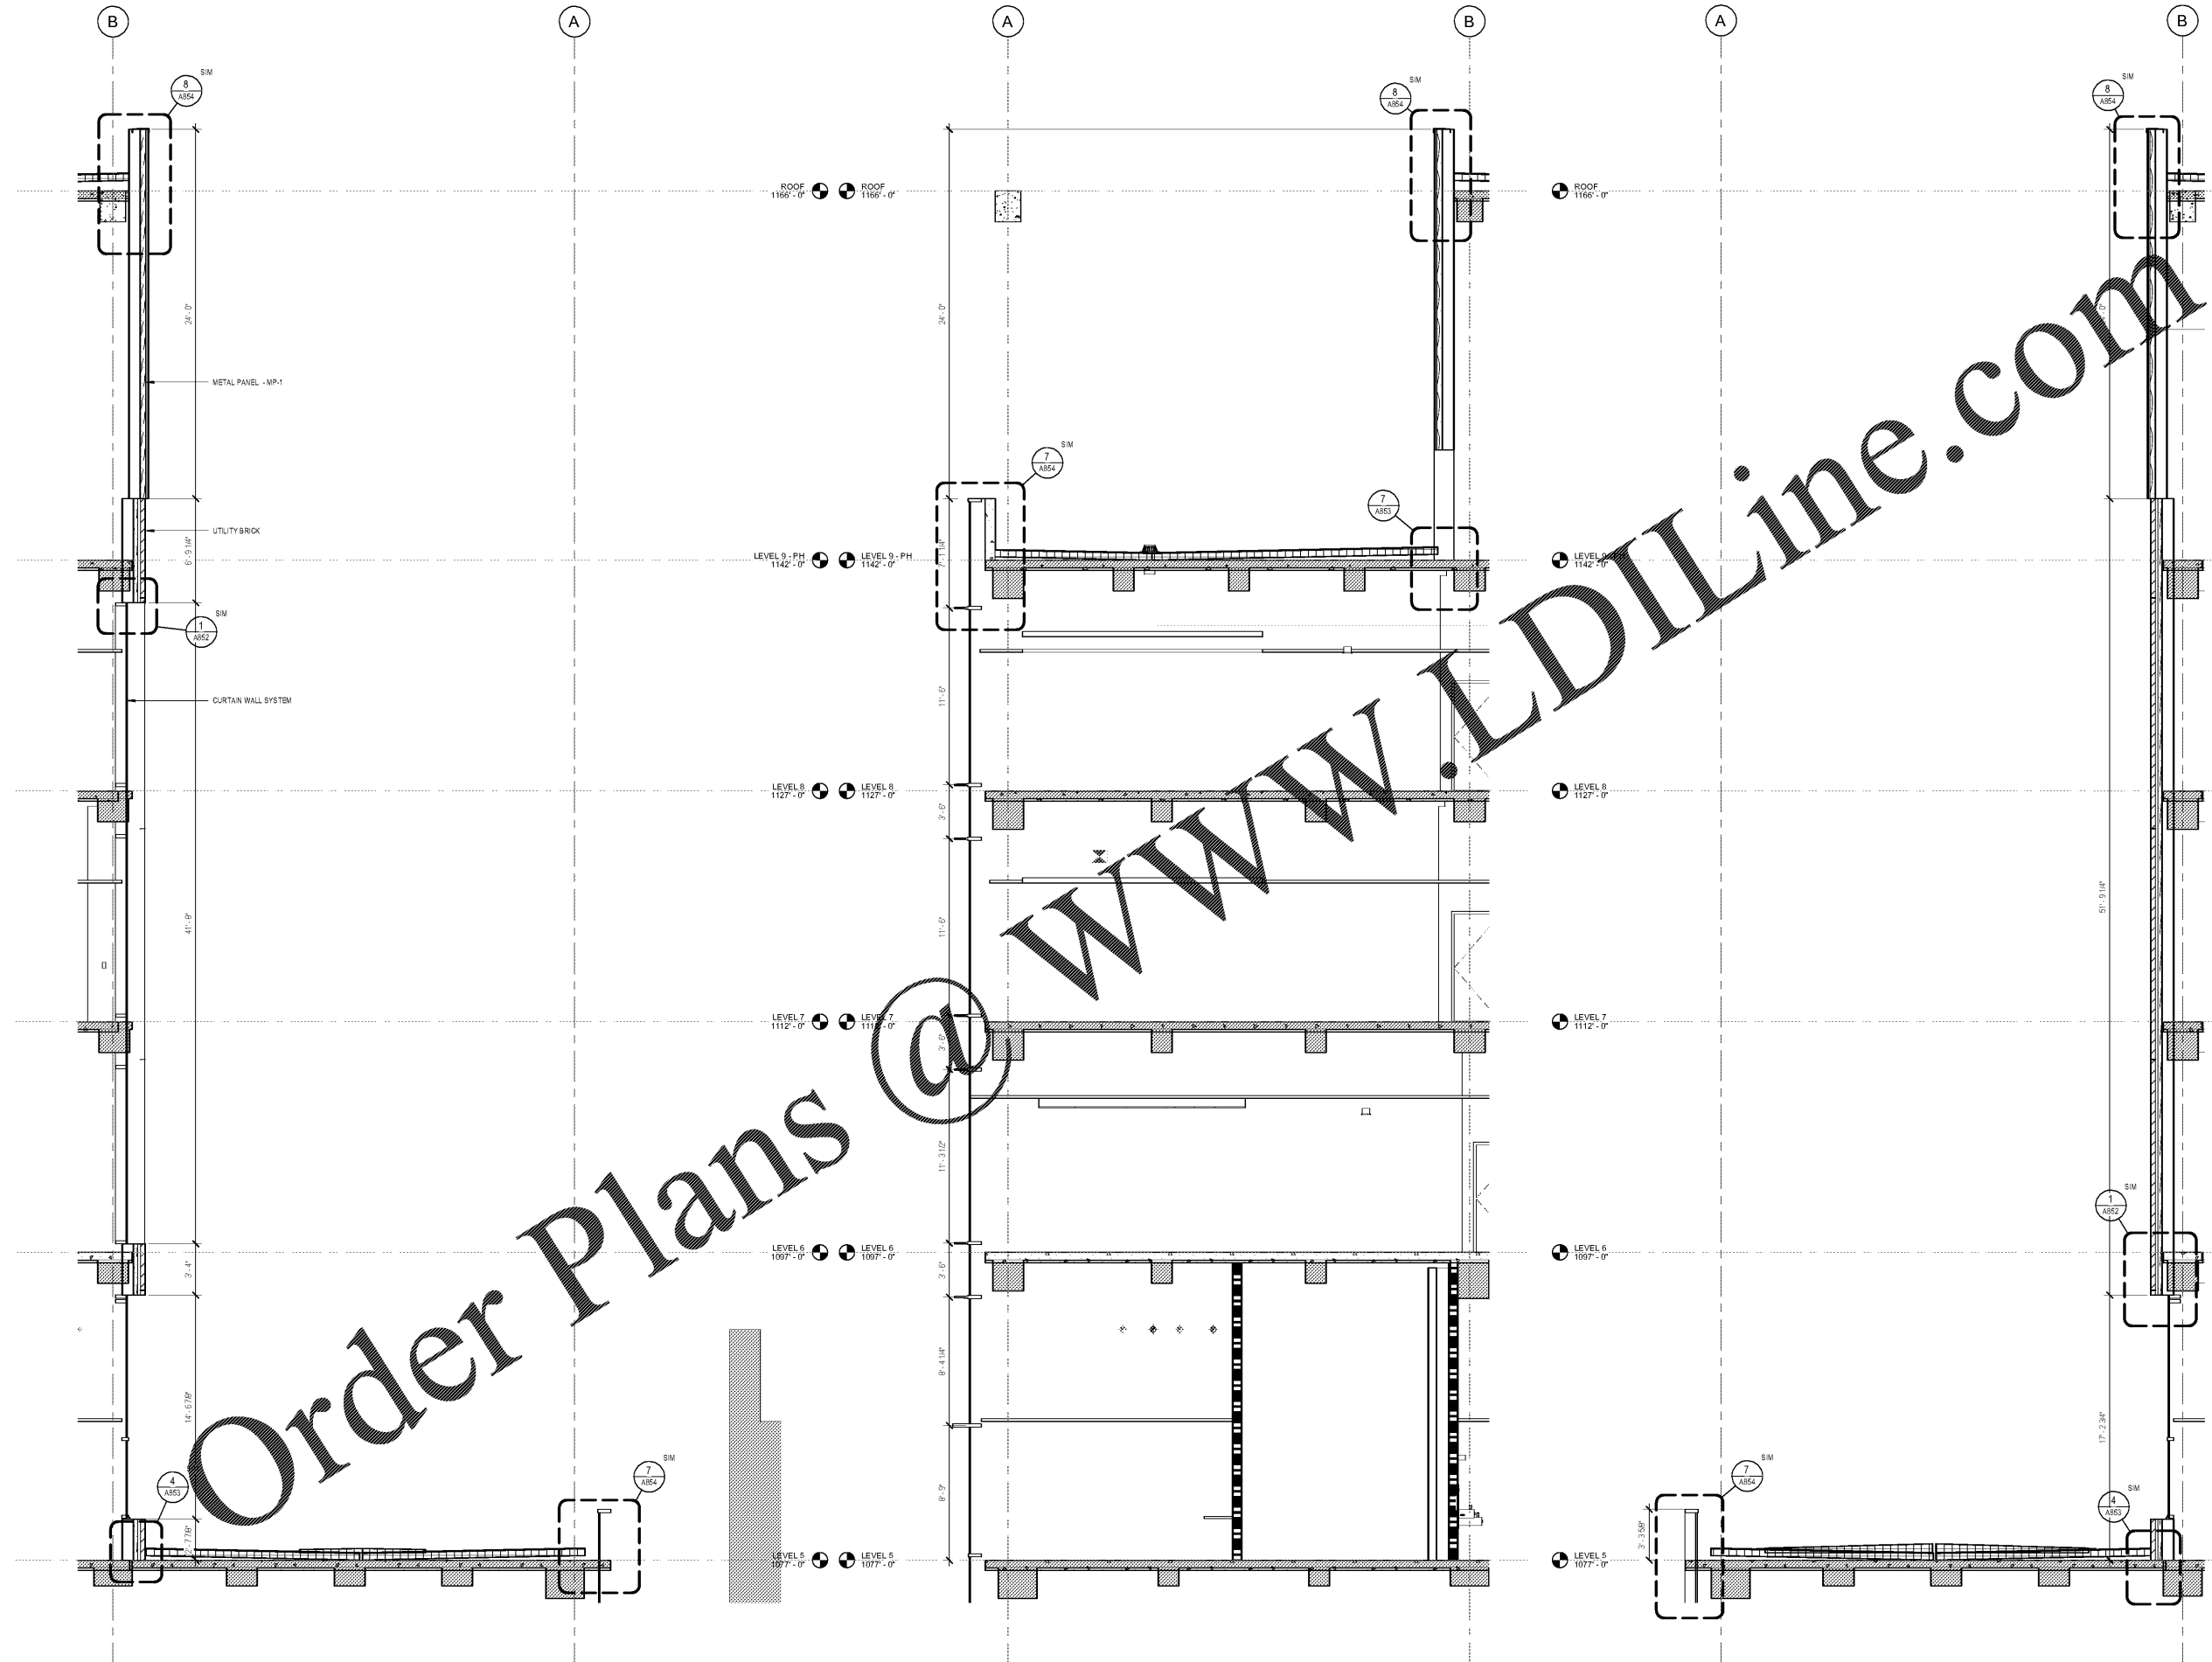

3 WALL SECTION
 1/4" = 1'-0"

2 WALL SECTION
 1/4" = 1'-0"

1 WALL SECTION
 1/4" = 1'-0"

Order Plans @