

Project  
**THE CENTER FOR  
 ADVANCED SURGICAL  
 SERVICES (CASS)**  
 80 GILMER STREET SE  
 ATLANTA, GA 30303


Prepared For  
**GRADY HEALTH SYSTEM**  
 80 JESSE HILL DR. SE  
 ATLANTA, GA 30303



Helms & Kastbaum, Inc.  
 133 Peachtree Street, NE, Suite 4800  
 Atlanta, GA 30303 USA  
 T+1 404 439 9000 F+1 404 439 9001

All reproduction & intellectual property rights reserved © 2019  
 In Association with

Key Plan

 

Professional Seal

**NOT FOR  
 CONSTRUCTION**

No.	Description	Date
1	ED - GMP	2019-07-03


Project No: 18.16013.00

Sheet Title

**EXTERIOR WALL  
 SECTION**

Original is 20 x 42. Do not scale contents of this drawing.  
 Sheet Number

**A718**

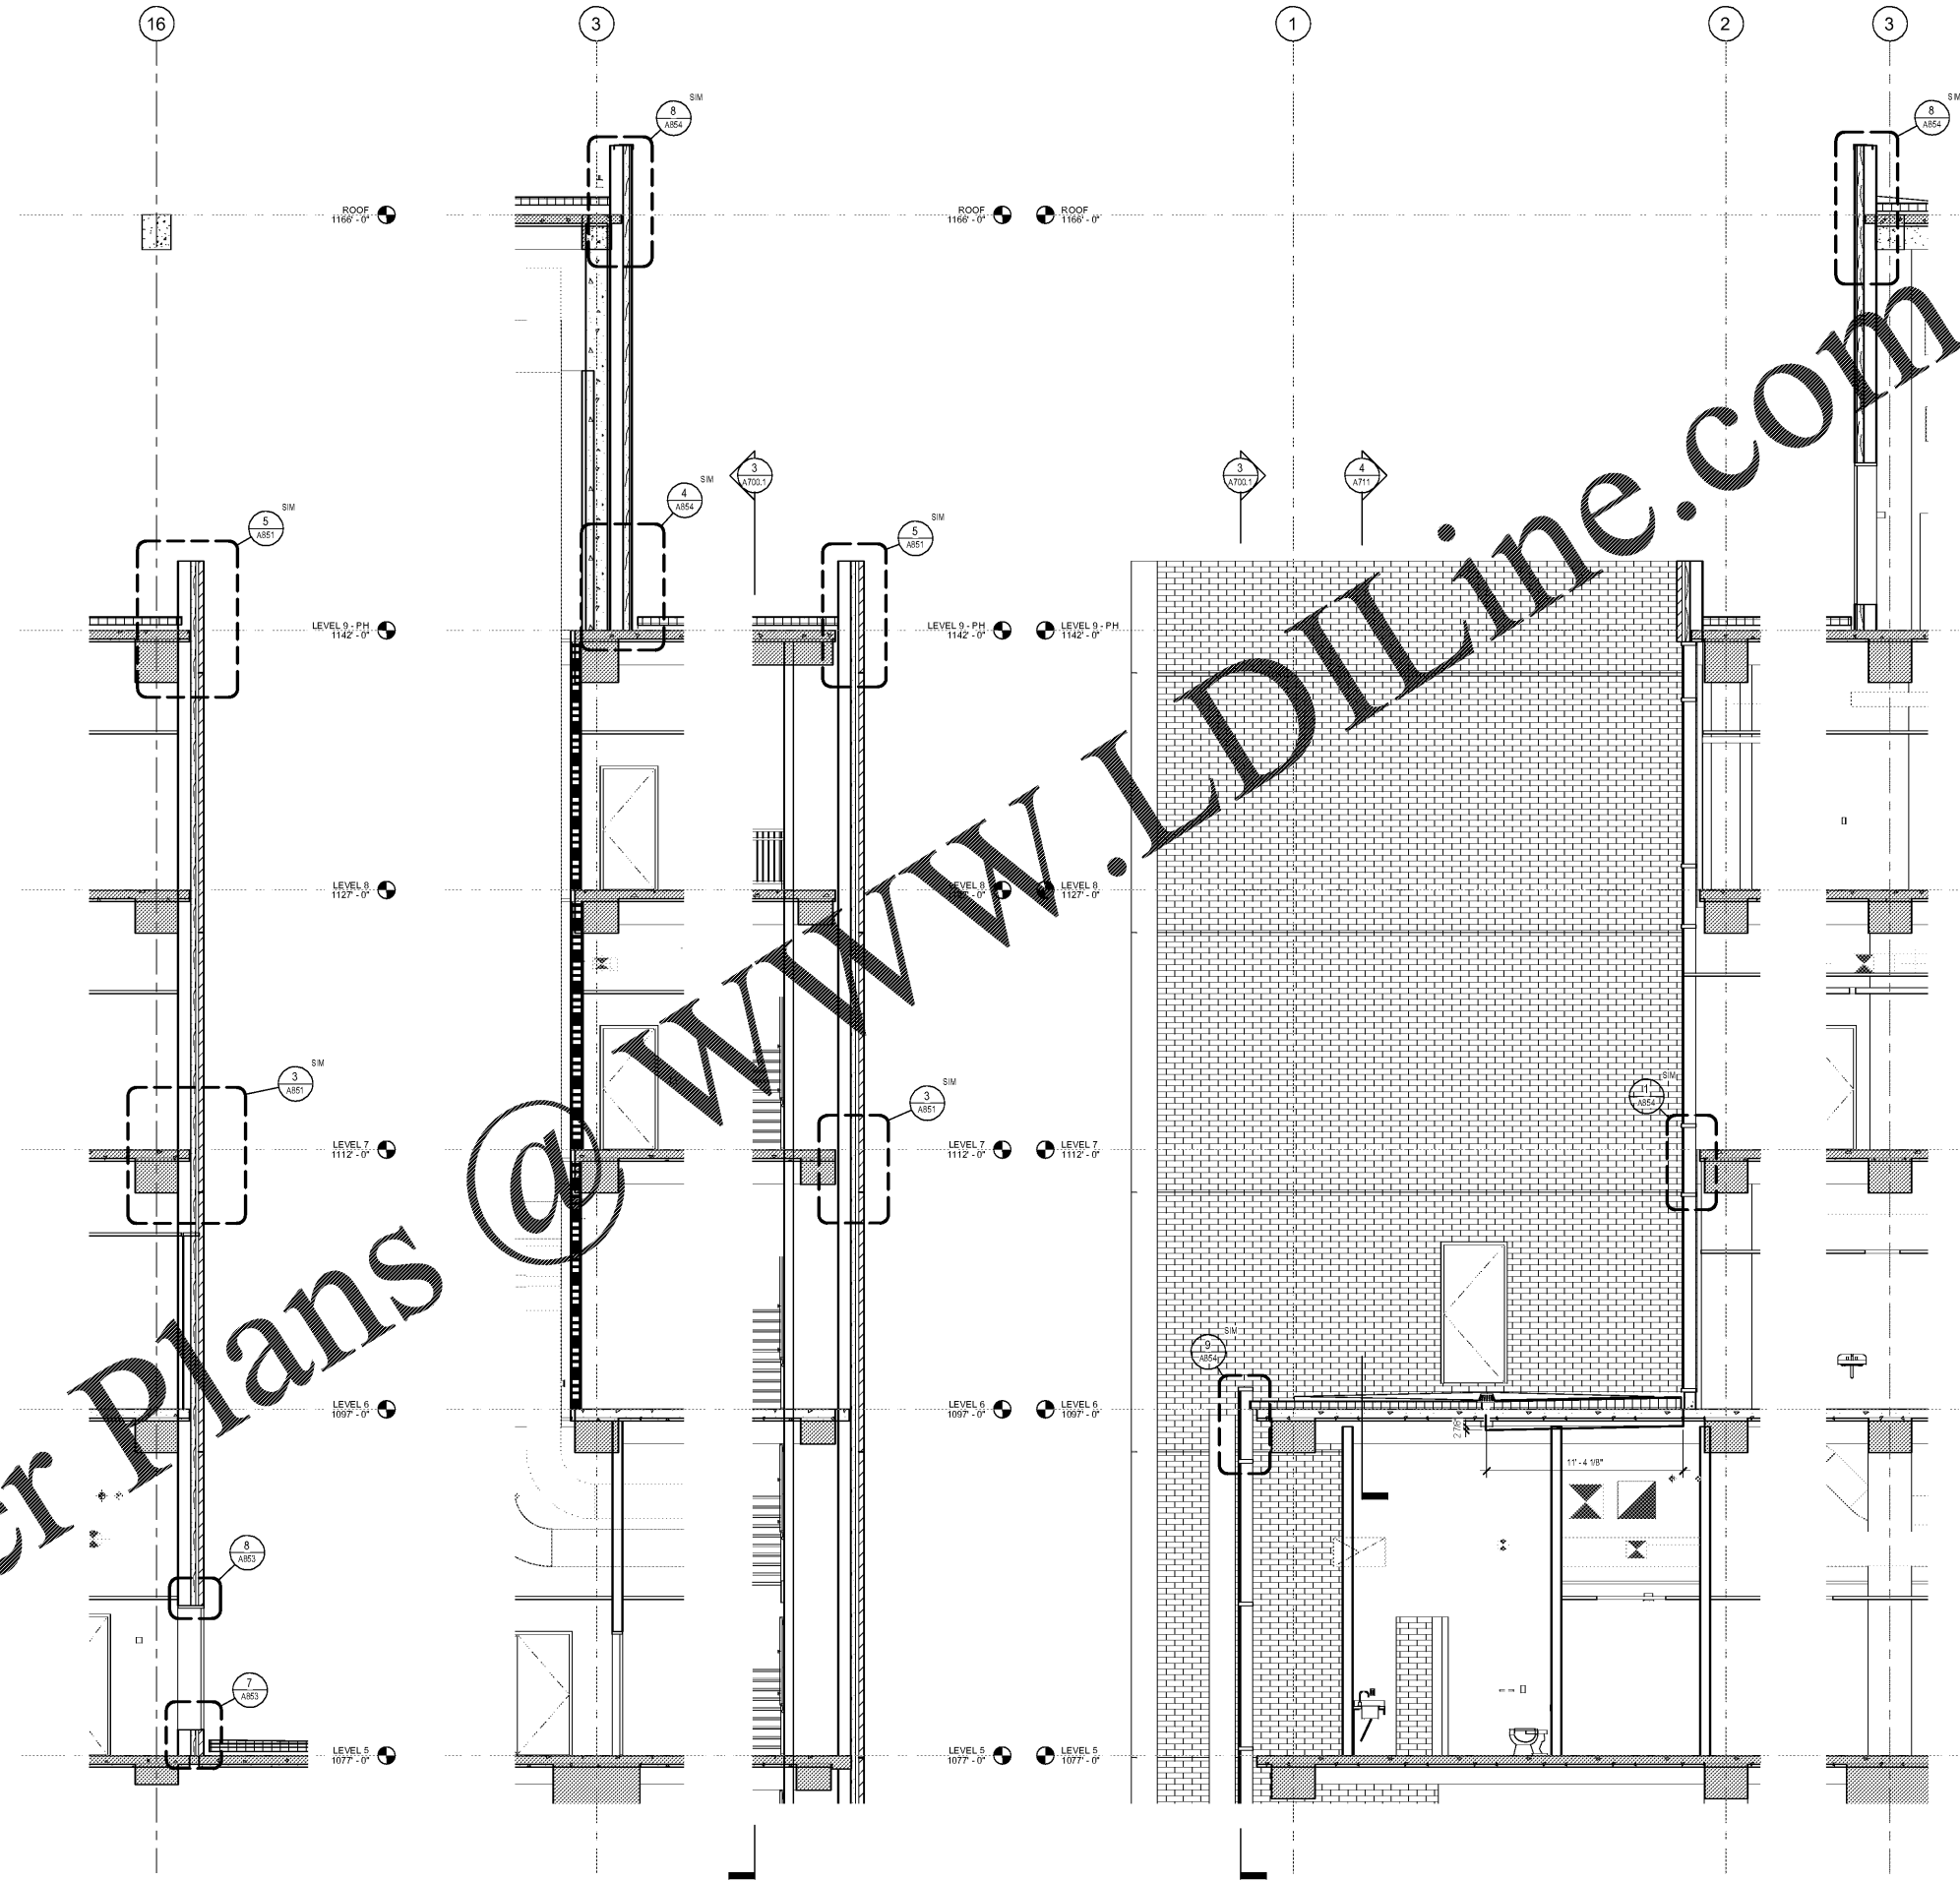

**3** WALL SECTION  
 1/4" = 1'-0"

**2** WALL SECTION  
 1/4" = 1'-0"

**1** WALL SECTION  
 1/4" = 1'-0"

Order Plans