




Key Plan

 

Professional Seal

**NOT FOR
 CONSTRUCTION**


No.	Description	Date
1	ED - GMP	2019-07-03

Project No: 18.16013.00
 Sheet Title


**MILLWORK - PACU &
 PREPOST NURSE
 STATION**

Original is 20 x 43. Do not scale contents of this drawing
 Sheet Number


A965

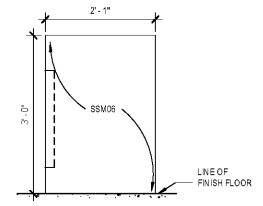


4 PREPOST NURSE STATION EAST ELEVATION
 DETAIL
 3/4" = 1'-0"

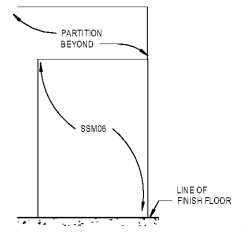


6 PACU NURSE STATION DESK SOUTH
 ELEVATION DETAIL
 3/4" = 1'-0"

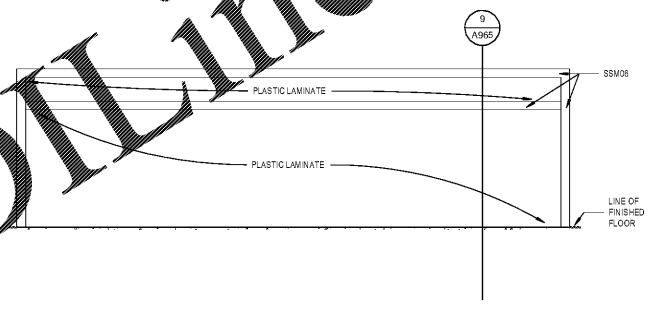


3 PREPOST NURSE STATION SOUTH ELEVATION
 DETAIL
 3/4" = 1'-0"

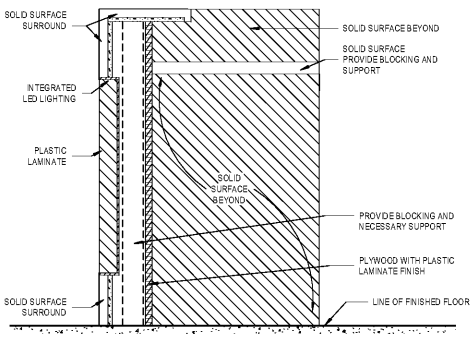


9 PREPOST/PACU NURSE STATION SECTION
 DETAIL
 1 1/2" = 1'-0"

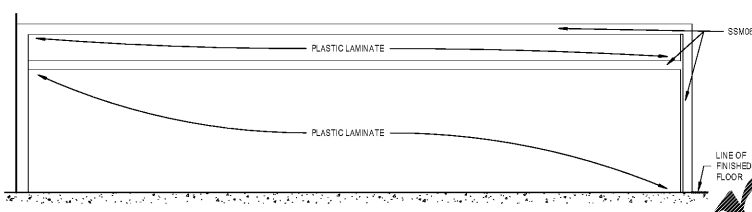


8 PACU NURSE STATION WEST ELEVATION
 DETAIL
 3/4" = 1'-0"

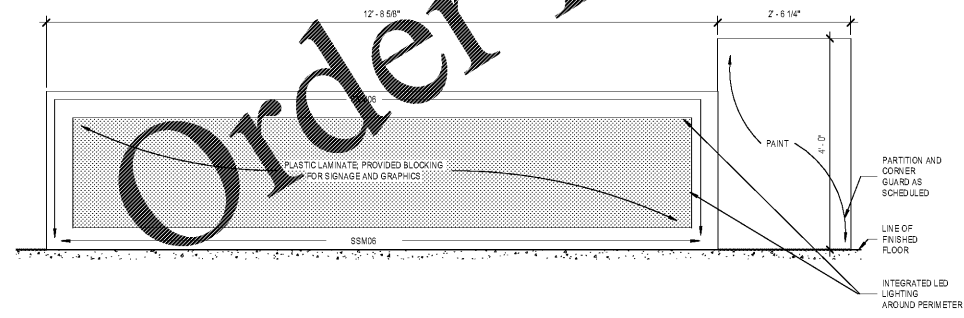


7 PACU NURSE STATION EAST ELEVATION
 DETAIL
 3/4" = 1'-0"

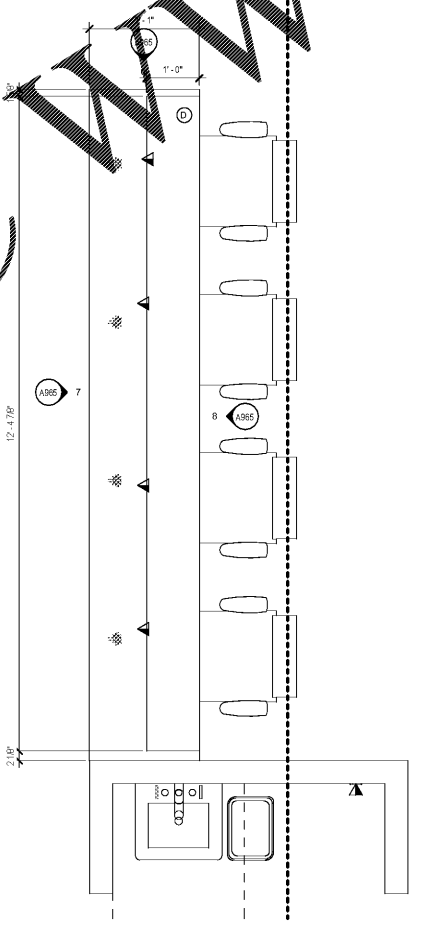

5 ENLARGED FLOOR PLAN - LEVEL 5 PACU
 NURSE STATION
 3/4" = 1'-0"

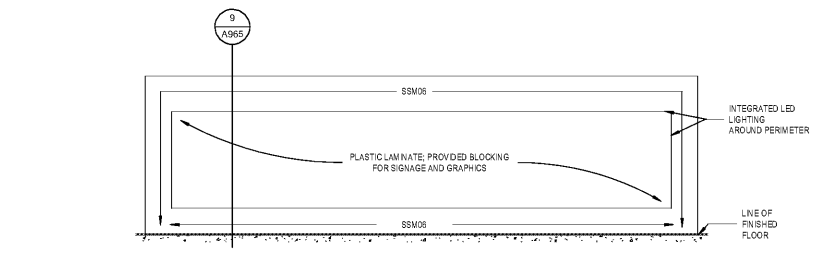

2 PREPOST NURSE STATION NORTH ELEVATION
 DETAIL
 3/4" = 1'-0"

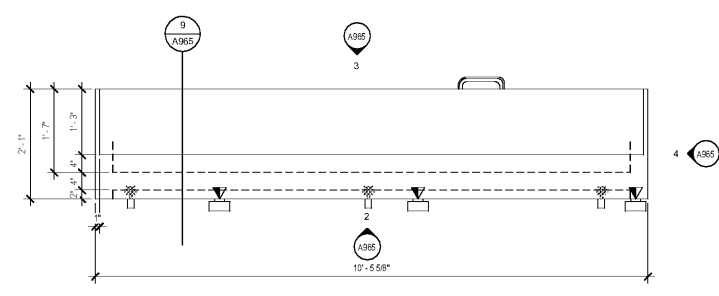

1 ENLARGED FLOOR PLAN - LEVEL 5 PREPOST
 NURSE STATION
 3/4" = 1'-0"