



Project  
**THE CENTER FOR  
 ADVANCED SURGICAL  
 SERVICES (CASS)**  
 80 GILMER STREET SE  
 ATLANTA, GA 30303


Prepared For  
**GRADY HEALTH SYSTEM**  
 80 JESSE HILL DR. SE  
 ATLANTA, GA 30303



Helmuth, Obata & Kassabaum, Inc.  
 133 Peachtree Street, NE, Suite 4800  
 Atlanta, GA 30303 USA  
 T+1 404 439 9000 F+1 404 439 9001

All reproduction & intellectual property rights reserved ©  
 2019  
 in Association with

Key Plan

 


Professional Seal

**NOT FOR  
 CONSTRUCTION**


No.	Description	Date
1	DD - GMP	2019.07.03




NOTE  
 1. COORDINATE MONITORS WITH MILLWORK. INTEGRATE MONITORS IN WORKSURFACE WITH ERGOTRON 100 SERIES PIVOT BLACK ON TRACK MOUNT BRACK ATTACHED TO 1" WALL TRACK  
 2. PROVIDE OUTLETS AND DATA AS REQUIRED

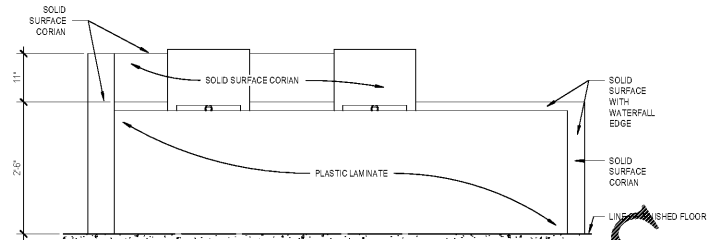


4 TYP. CHECK IN DESK SOUTH ELEVATION  
 DETAIL  
 3/4" = 1'-0"

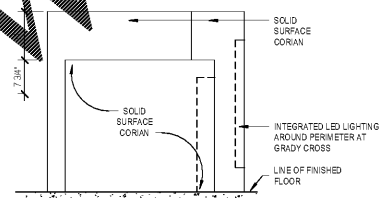


5 TYP. CHECK IN DESK WEST ELEVATION DETAIL  
 3/4" = 1'-0"

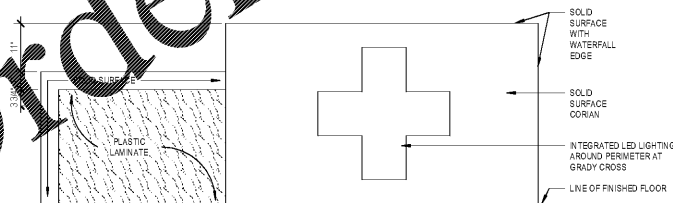

3 TYP. CHECK IN DESK NORTH ELEVATION  
 DETAIL  
 3/4" = 1'-0"

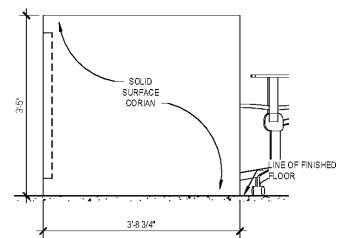

2 TYP. CHECK IN DESK EAST ELEVATION DETAIL  
 3/4" = 1'-0"

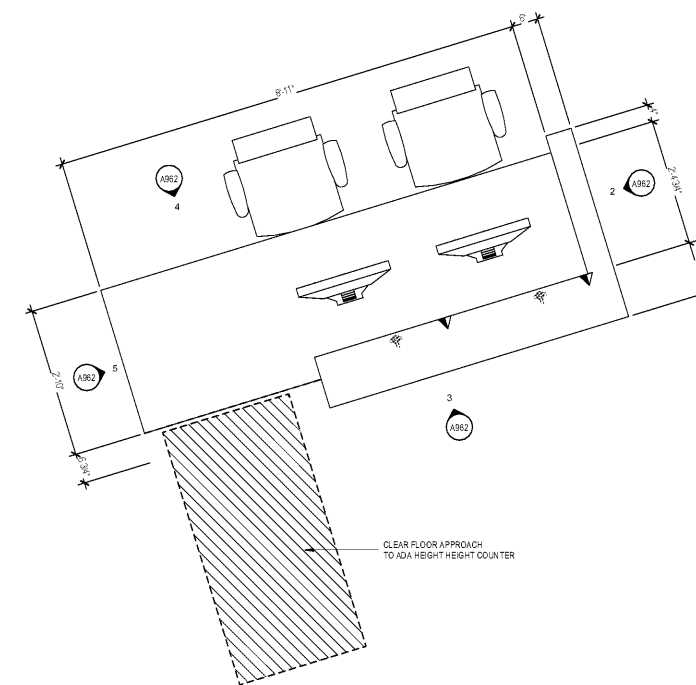

1 ENLARGED FLOOR PLAN - TYP. CHECK IN DESK  
 3/4" = 1'-0"

Project No: 18.16013.00

Sheet Title  
**MILLWORK - TYPICAL  
 CLINIC CHECKIN DESK**

Original is 20 x 30. Do not scale contents of this drawing  
 Sheet Number

**A962**

Order Plans @

WWW.LDILine.com