




Key Plan

 


Professional Seal


**NOT FOR
 CONSTRUCTION**

No.	Description	Date
1	ED - GMP	2019.07.03


Project No: 18.16013.00
 Sheet Title
**MILLWORK - TYPICAL
 TEAMWORK STATION**

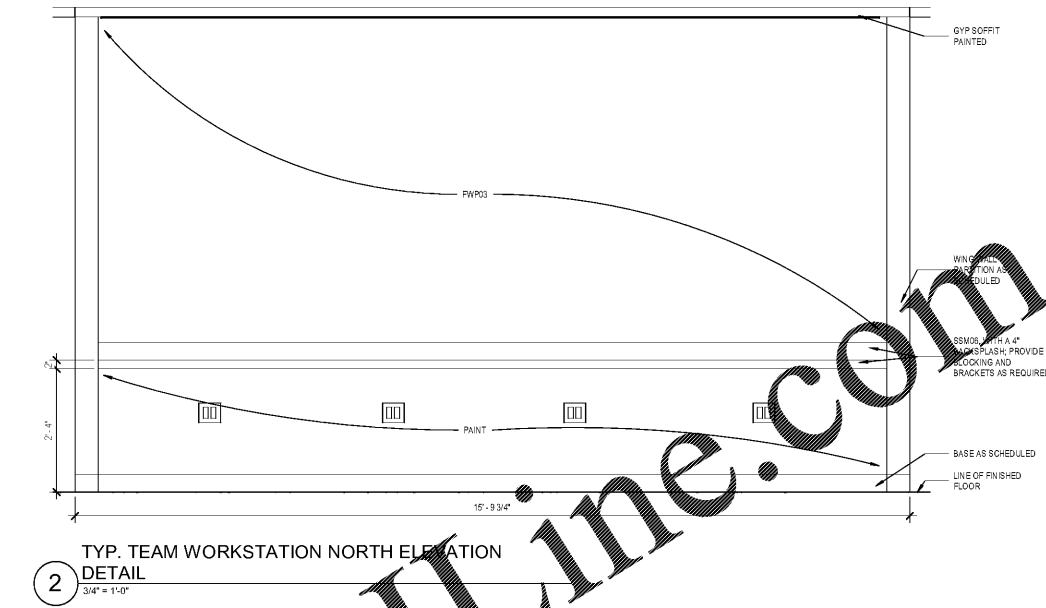


**2 TYP. TEAM WORKSTATION NORTH ELEVATION
 DETAIL**
 3/4" = 1'-0"

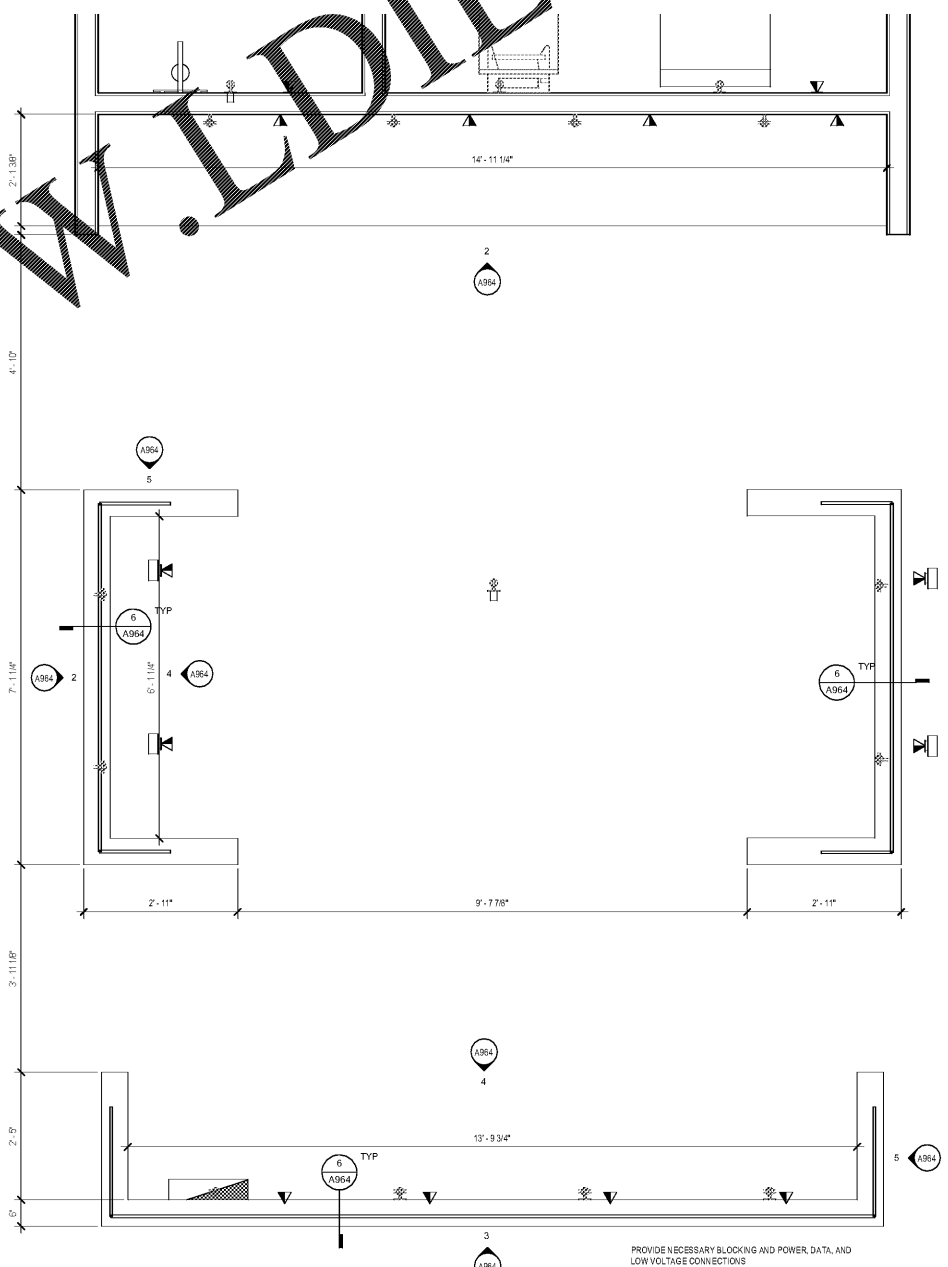


**1 ENLARGED FLOOR PLAN - TYP. TEAM
 WORKSTATION**
 3/4" = 1'-0"

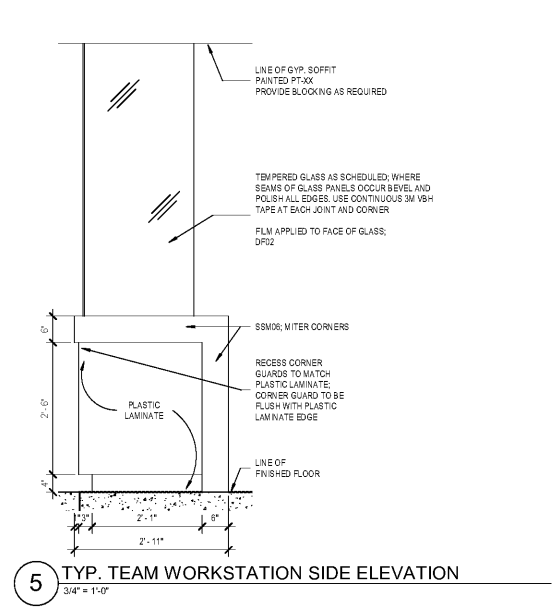


5 TYP. TEAM WORKSTATION SIDE ELEVATION
 3/4" = 1'-0"

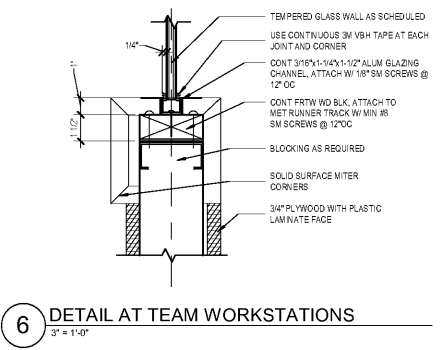

6 DETAIL AT TEAM WORKSTATIONS
 3/4" = 1'-0"

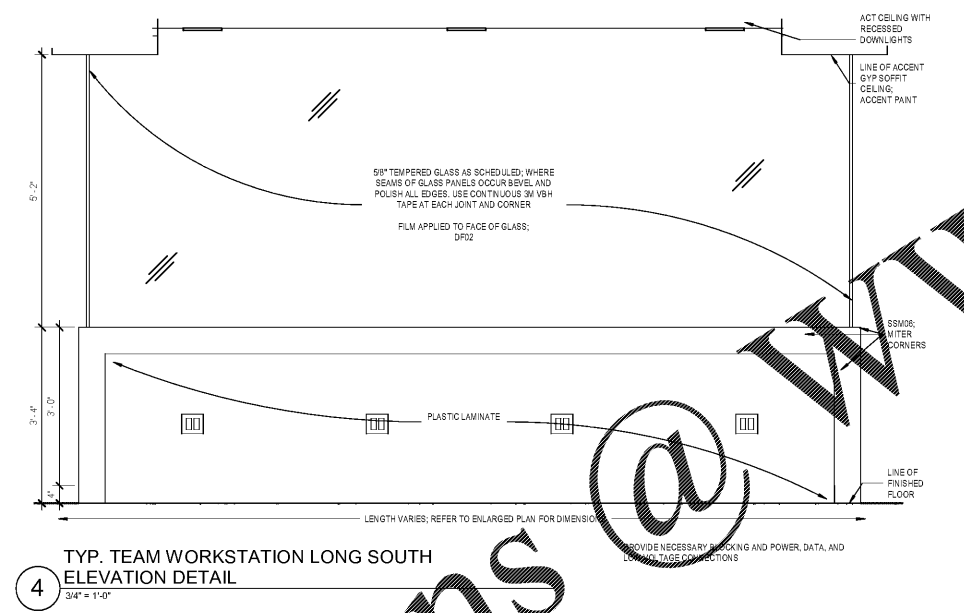

**4 TYP. TEAM WORKSTATION LONG SOUTH
 ELEVATION DETAIL**
 3/4" = 1'-0"

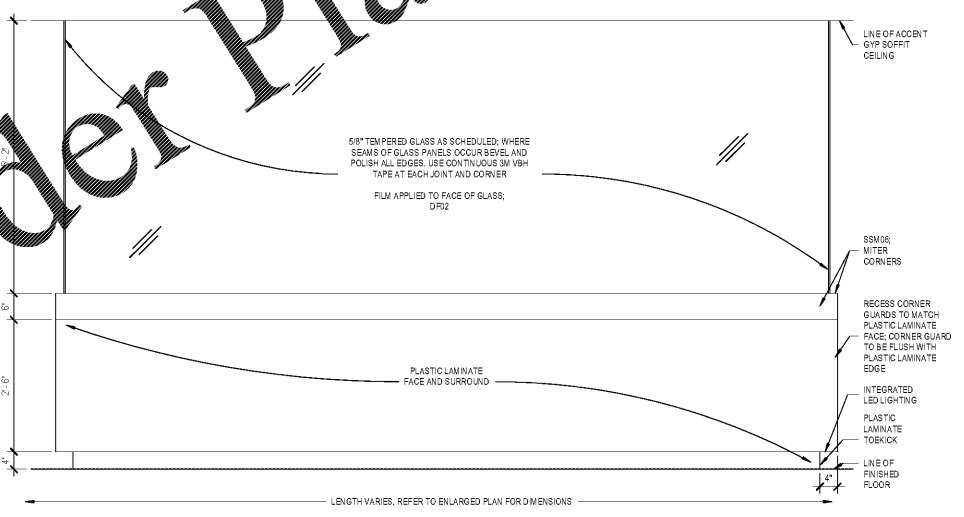

**3 TYP. TEAM WORKSTATION LONG NORTH
 ELEVATION DETAIL**
 3/4" = 1'-0"

Order Plans @ www.LDILine.com