




Key Plan

 

Professional Seal

**NOT FOR
 CONSTRUCTION**



No.	Description	Date
1	ED - GMP	2019-07-03

Project No: 18.16013.00
 Sheet Title


**MILLWORK - LEVEL 5
 REGISTRATION &
 CLERK**

Original is 20 x 43. Do not scale contents of this drawing
 Sheet Number


A968

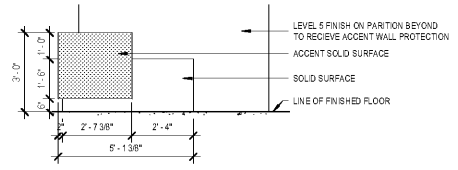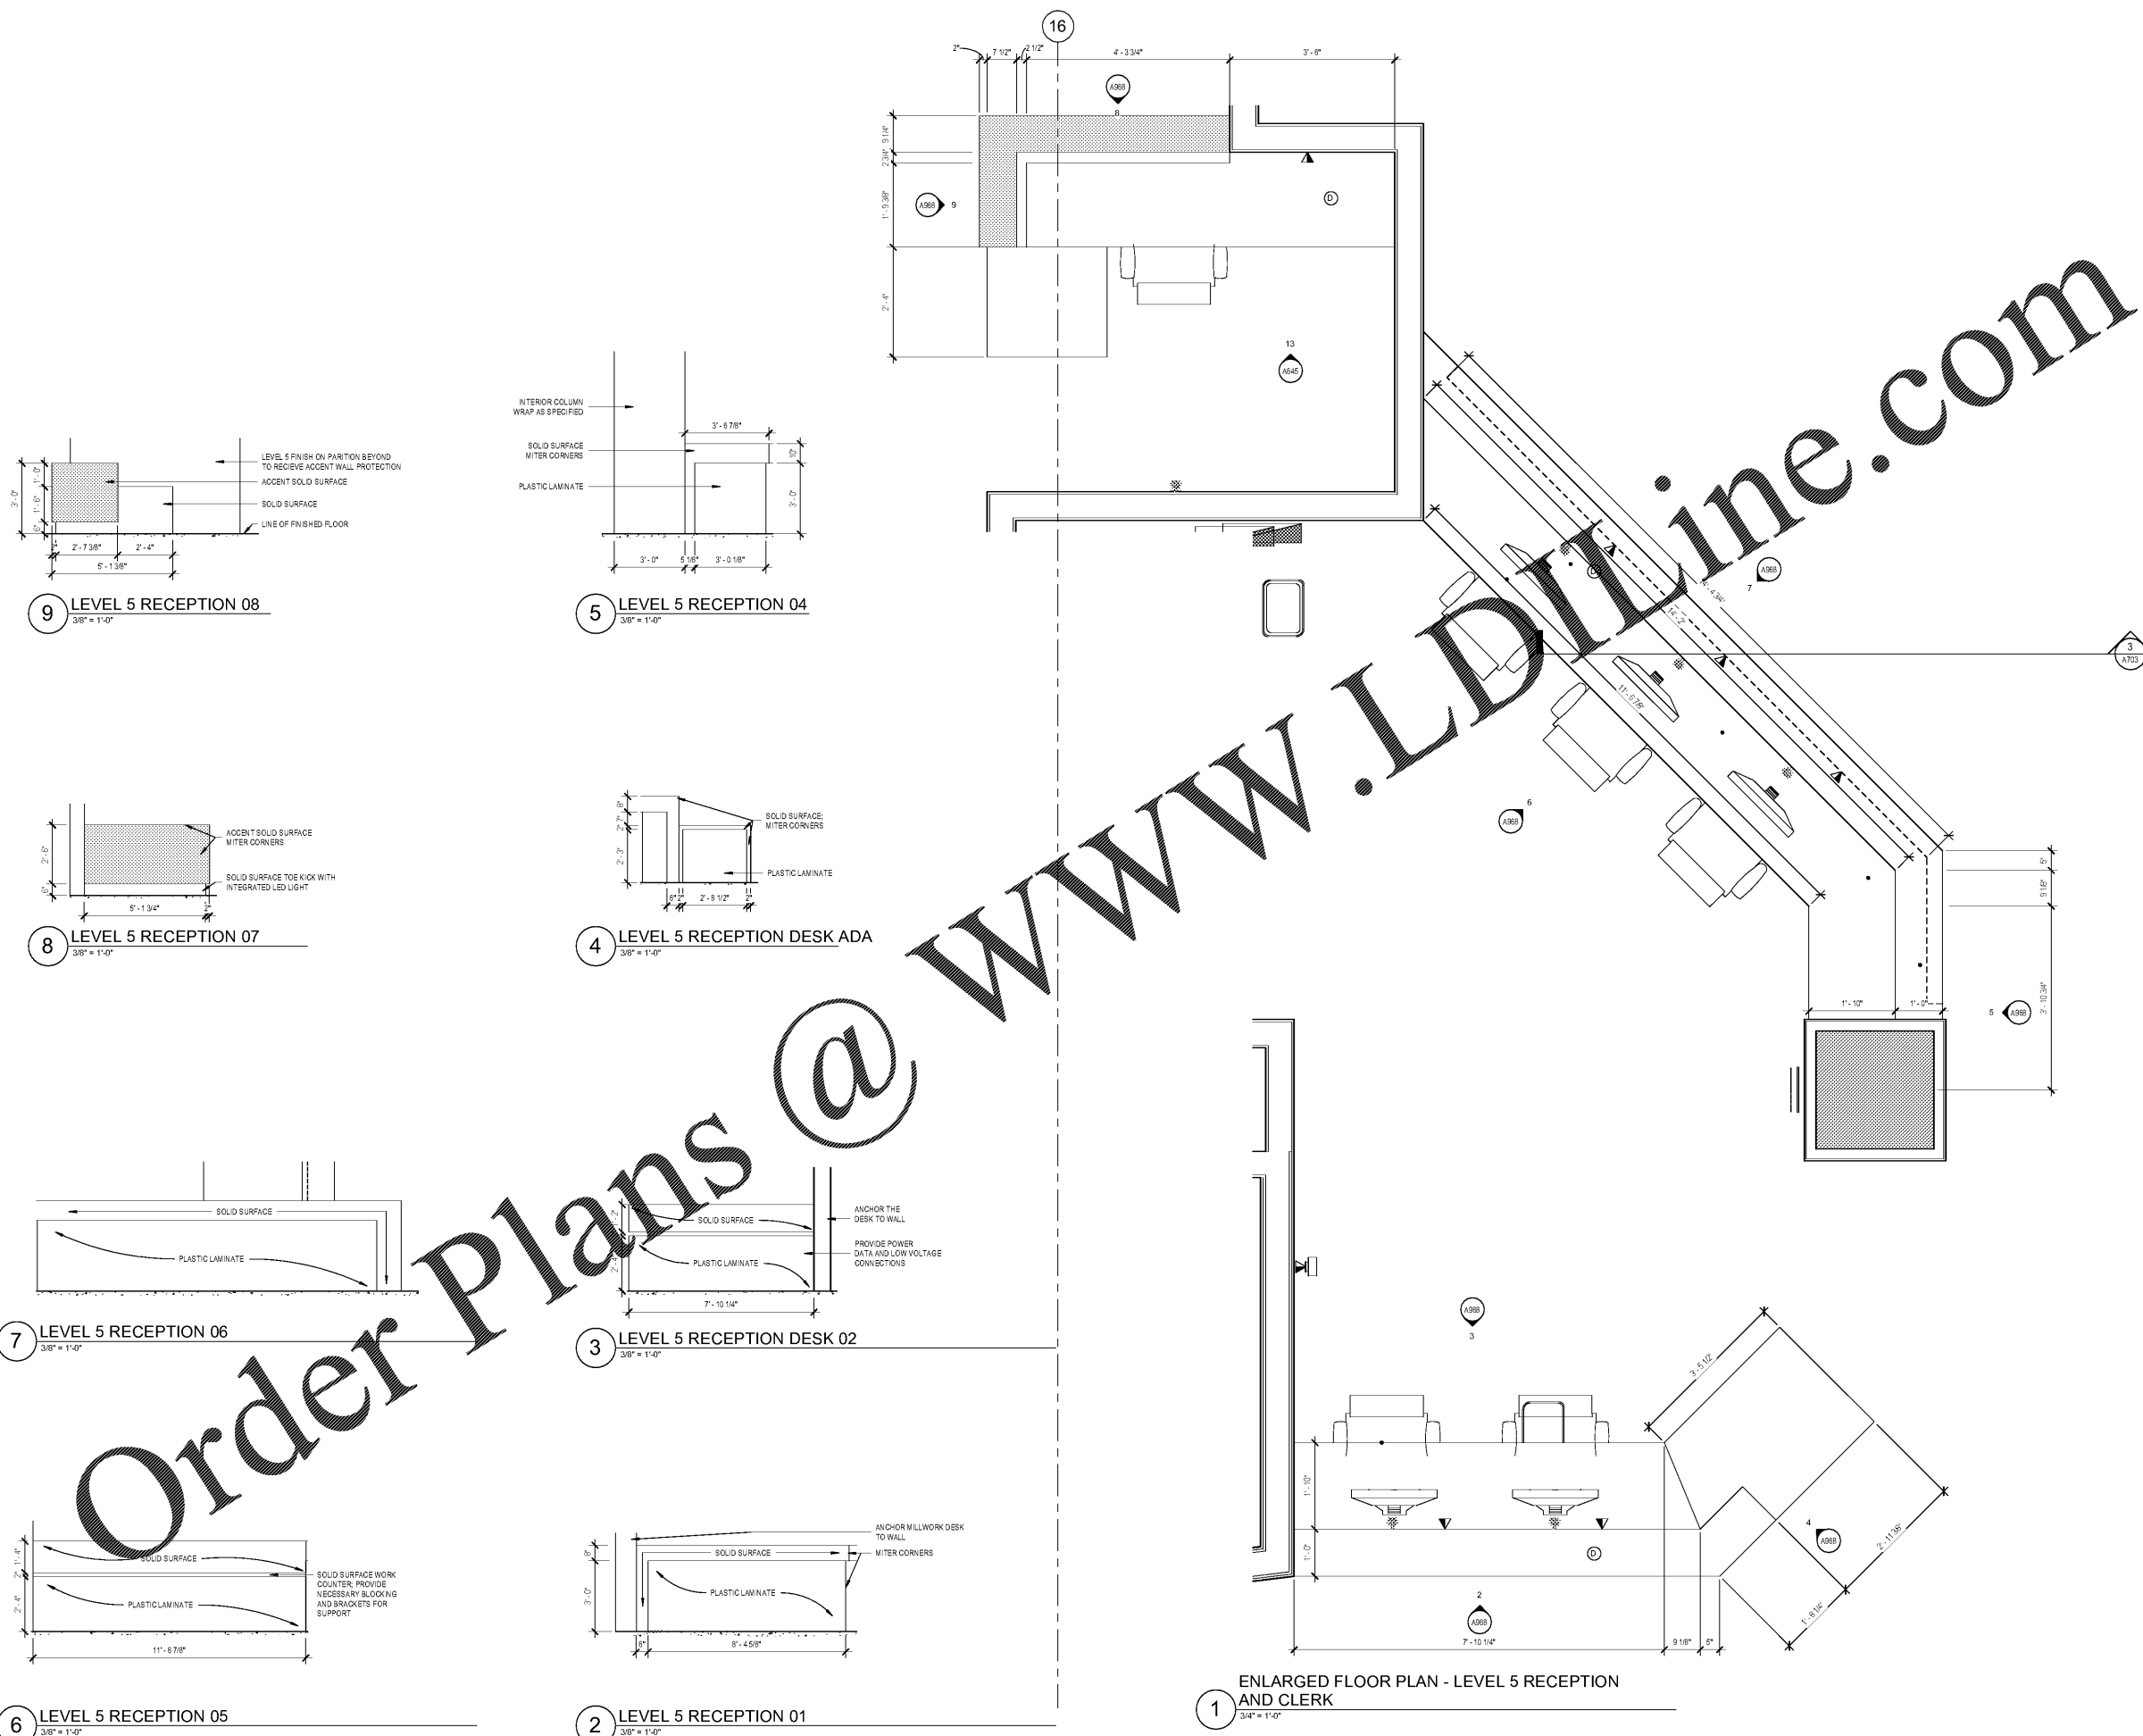


9 LEVEL 5 RECEPTION 08
 3/8\"/>

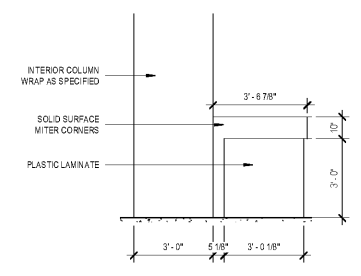


5 LEVEL 5 RECEPTION 04
 3/8\"/>

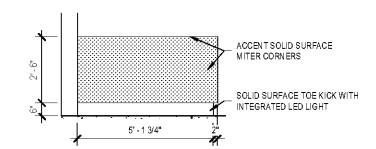


8 LEVEL 5 RECEPTION 07
 3/8\"/>

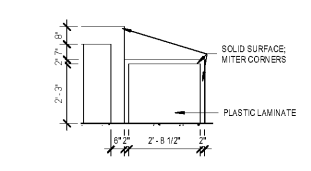


4 LEVEL 5 RECEPTION DESK ADA
 3/8\"/>

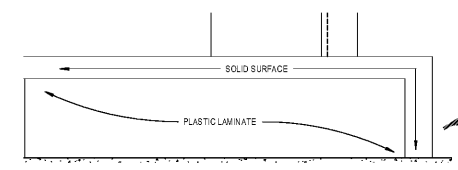


7 LEVEL 5 RECEPTION 06
 3/8\"/>

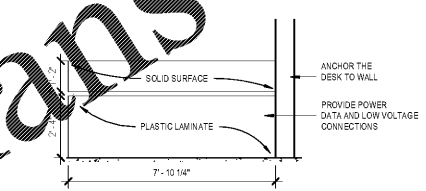

3 LEVEL 5 RECEPTION DESK 02
 3/8\"/>

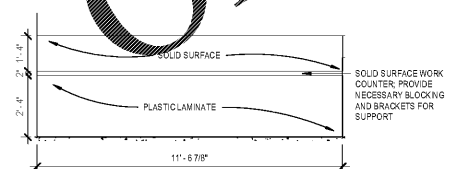

6 LEVEL 5 RECEPTION 05
 3/8\"/>

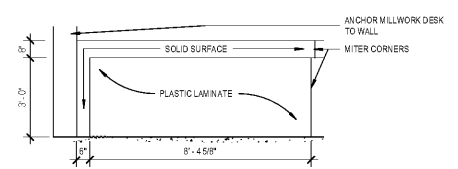

2 LEVEL 5 RECEPTION 01
 3/8\"/>

**1 ENLARGED FLOOR PLAN - LEVEL 5 RECEPTION
 AND CLERK**
 3/4\"/>

Order Plans @