

Project
THE CENTER FOR
ADVANCED SURGICAL
SERVICES (CASS)
88 JESSE HILL DRIVE
ATLANTA, GA 30303

Prepared For
GRADY HEALTH SYSTEM
80 JESSE HILL DR. SE
ATLANTA, GA 30303




Hellmuth, Obata & Kassabaum, Inc.
191 Peachtree Street, NE, Suite 2250
Atlanta, GA 30303 USA
T+1 404 439 9000 F+1 404 439 9001

All reproduction & intellectual property rights reserved © 2019

In Association with



Key Plan

 


Professional Seals
Benjamin Roseborough, P.E.
Georgia License #PE036005

**NOT FOR
CONSTRUCTION**

No.	Description	Date
1	DD - GMP	2019-07-03

Project No: 18.16013.00
Sheet Title

SITE PLAN - PLUMBING

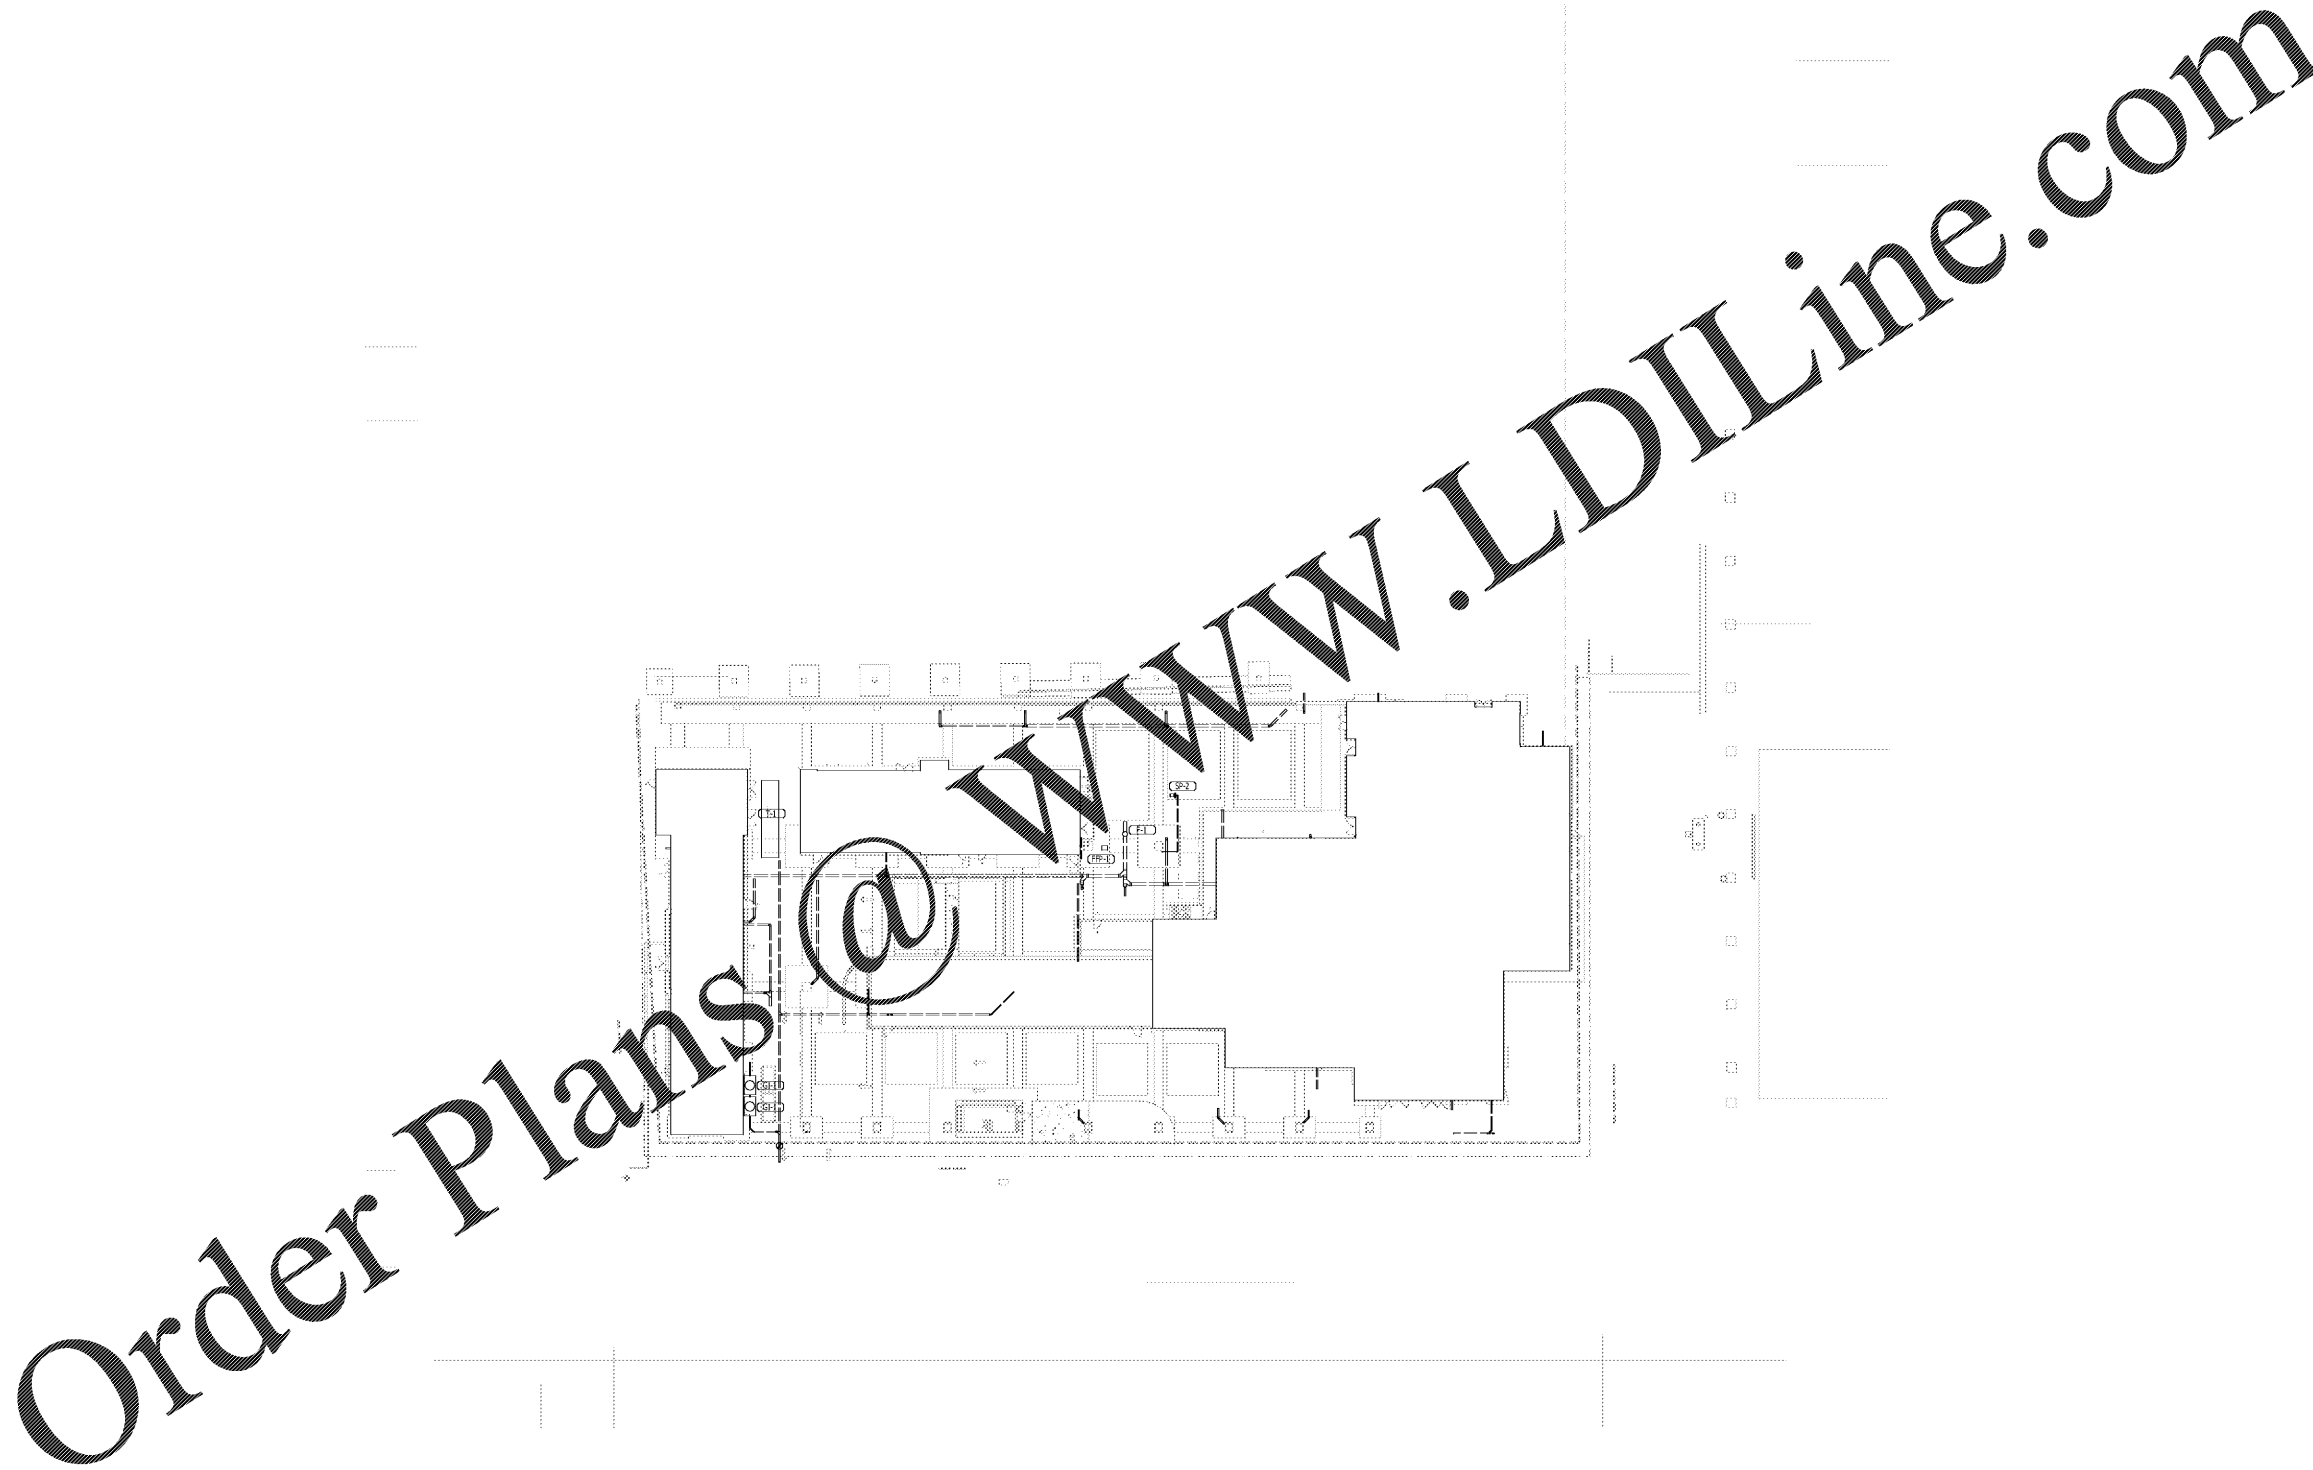

1 SITE PLAN - PLUMBING
1" = 30'-0"