



Project
**THE CENTER FOR
 ADVANCED SURGICAL
 SERVICES (CASS)**
 88 JESSE HILL DRIVE
 ATLANTA, GA 30303


Prepared For
GRADY HEALTH SYSTEM
 80 JESSE HILL DR. SE
 ATLANTA, GA 30303




Hellmuth, Obata & Kassabaum, Inc.
 191 Peachtree Street, NE, Suite 2250
 Atlanta, GA 30303 USA
 T+1 404 439 9000 F+1 404 439 9001

All reproduction & intellectual property rights reserved © 2019

In Association with

 

Key Plan

 

Professional Seal
 Benjamin Roseborough, P.E.
 Georgia License #PE036005

**NOT FOR
 CONSTRUCTION**


No.	Description	Date
1	ED - GMP	2019-07-03

Project No: 18.16013.00
 Sheet Title

**ROOF PLAN - EAST -
 PLUMBING**

Original is 20 x 42. Do not scale contents of this drawing.
 Sheet Number

P110B

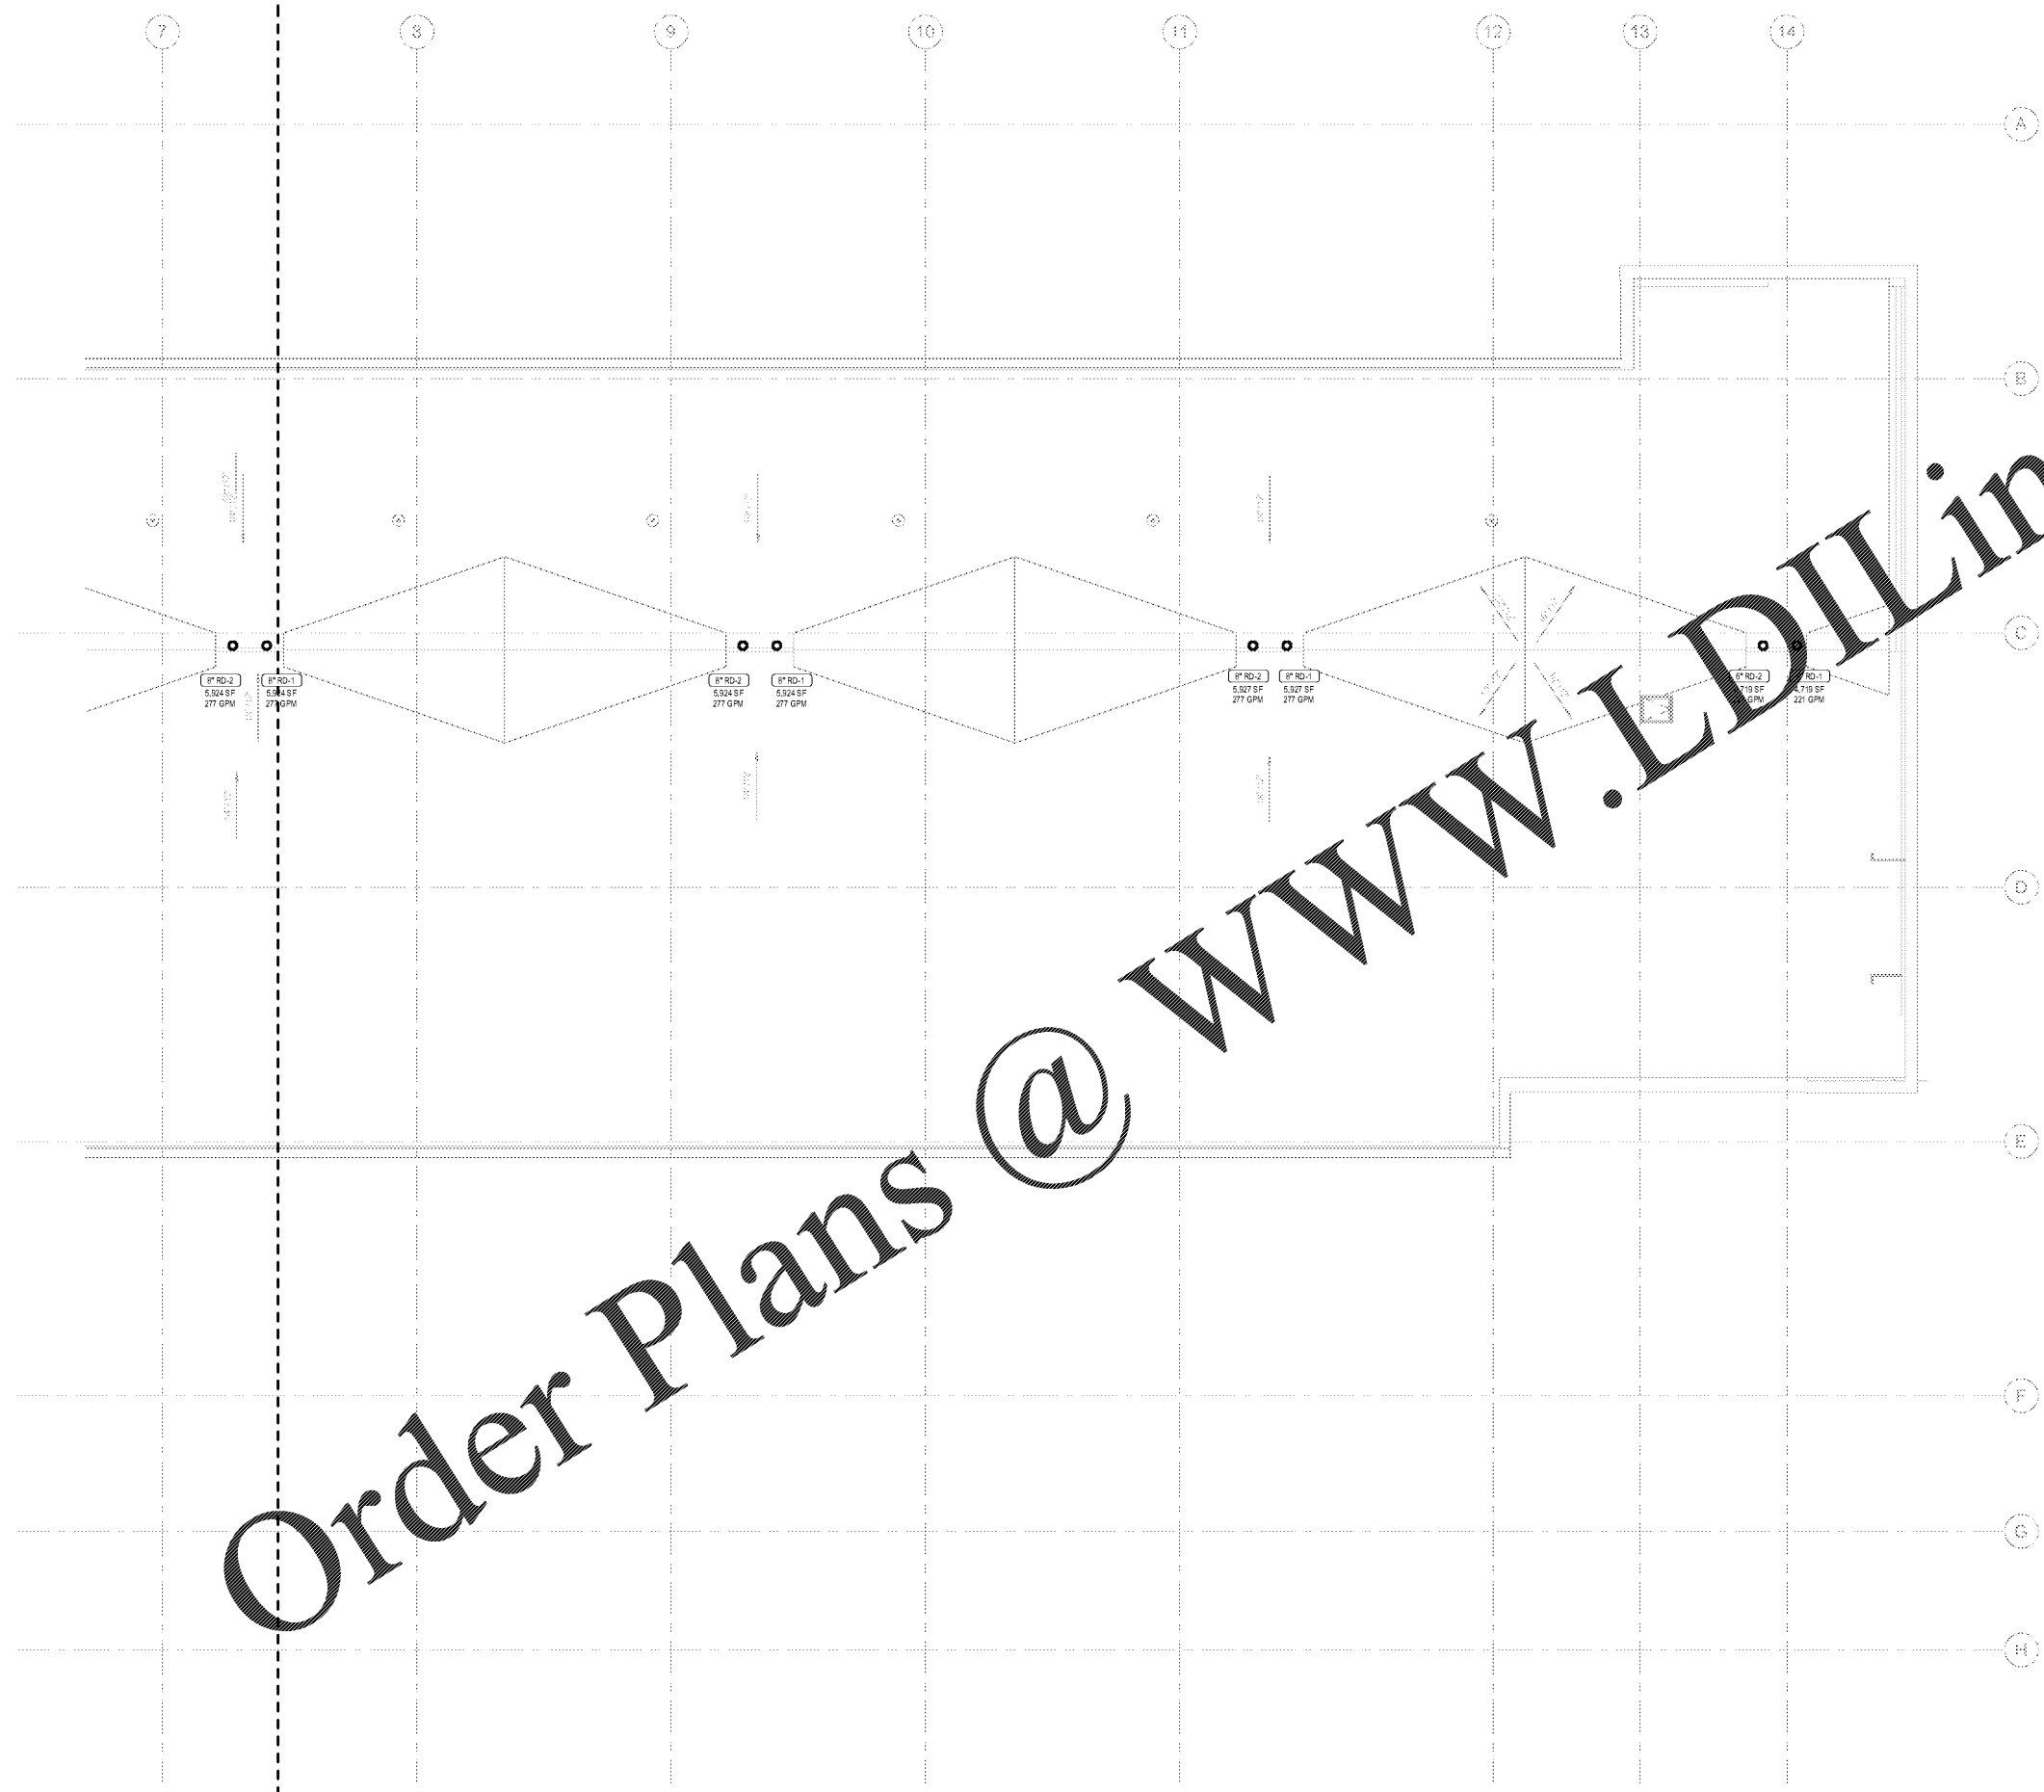

C:\Revit Local\GRADY\CASS-TLC-PLUMB_Ardiana.rodriguez.rvt

7/1/2019 11:34:26 AM

1 ROOF PLAN - EAST - PLUMBING
 1/8" = 1'-0"