





Project
**THE CENTER FOR
 ADVANCED SURGICAL
 SERVICES (CASS)**
 88 JESSE HILL DRIVE
 ATLANTA, GA 30303

Prepared For
GRADY HEALTH SYSTEM
 80 JESSE HILL DR. SE
 ATLANTA, GA 30303



Hellmuth, Obata & Kassabaum, Inc.
 191 Peachtree Street, NE, Suite 2250
 Atlanta, GA 30303 USA
 T+1 404 439 9000 F+1 404 439 9001

All reproduction & intellectual property rights reserved © 2019

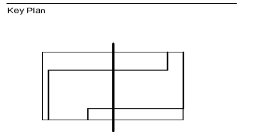 

Professional Seal
 Benjamin Roseborough, P.E.
 Georgia License #PE036005


**NOT FOR
 CONSTRUCTION**

No.	Description	Date
1	DD - GMP	2019-07-03

Project No: 18.16013.00
 Sheet Title
SITE PLAN - FIRE PROTECTION

Original is 20 x 42. Do not scale contents of this drawing.
 Sheet Number

FP011

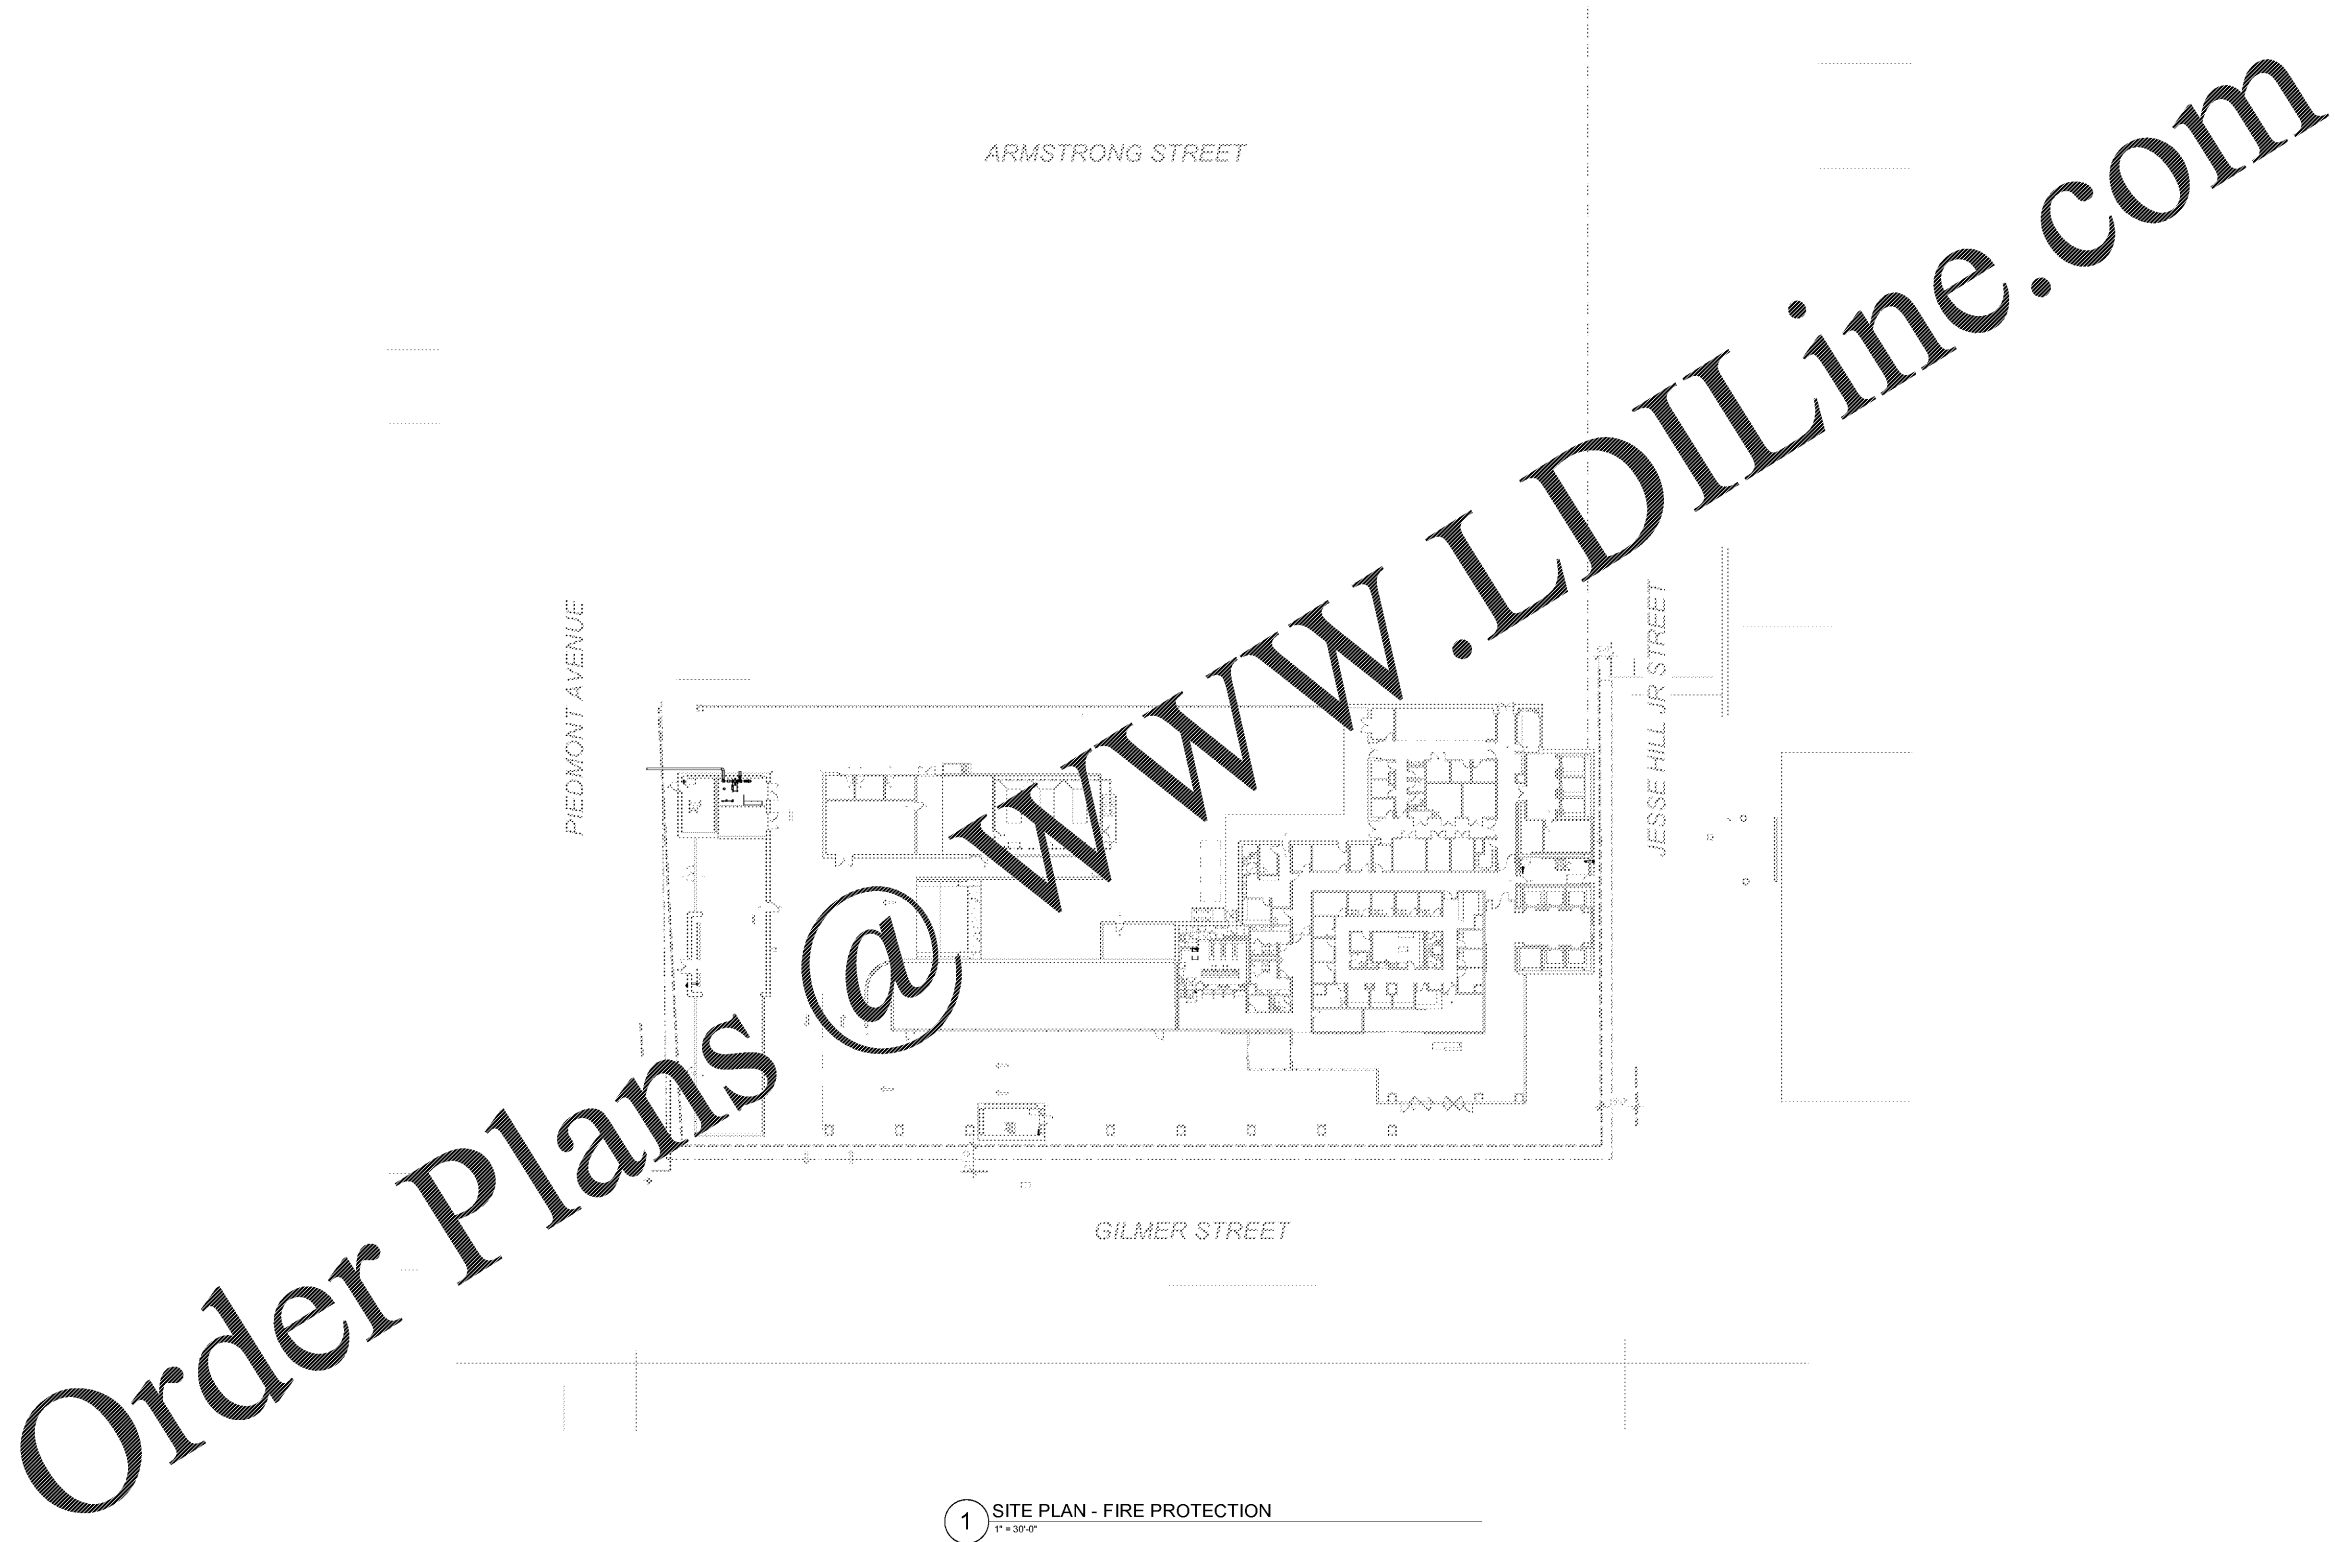

1 SITE PLAN - FIRE PROTECTION
 1" = 30'-0"