





Project  
**THE CENTER FOR  
 ADVANCED SURGICAL  
 SERVICES (CASS)**  
 88 JESSE HILL DRIVE  
 ATLANTA, GA 30303

Prepared For  
**GRADY HEALTH SYSTEM**  
 80 JESSE HILL DR. SE  
 ATLANTA, GA 30303



Hellmuth, Obata & Kassabaum, Inc.  
 191 Peachtree Street, NE, Suite 2250  
 Atlanta, GA 30303 USA  
 T+1 404 439 9000 F+1 404 439 9001

All reproduction & intellectual property rights reserved © 2019

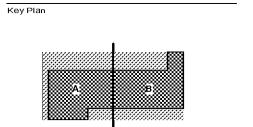 

Professional Seal  
 Benjamin Roseborough, P.E.  
 Georgia License #PE036005


**NOT FOR  
 CONSTRUCTION**

No.	Description	Date
1	ED - GMP	2019-07-03


Project No: 18.16013.00  
 Sheet Title  
**LEVEL 3 FLOOR PLAN -  
 OVERALL -  
 MECHANICAL**

Original is 20 x 42. Do not scale contents of this drawing.  
 Sheet Number

**M103**

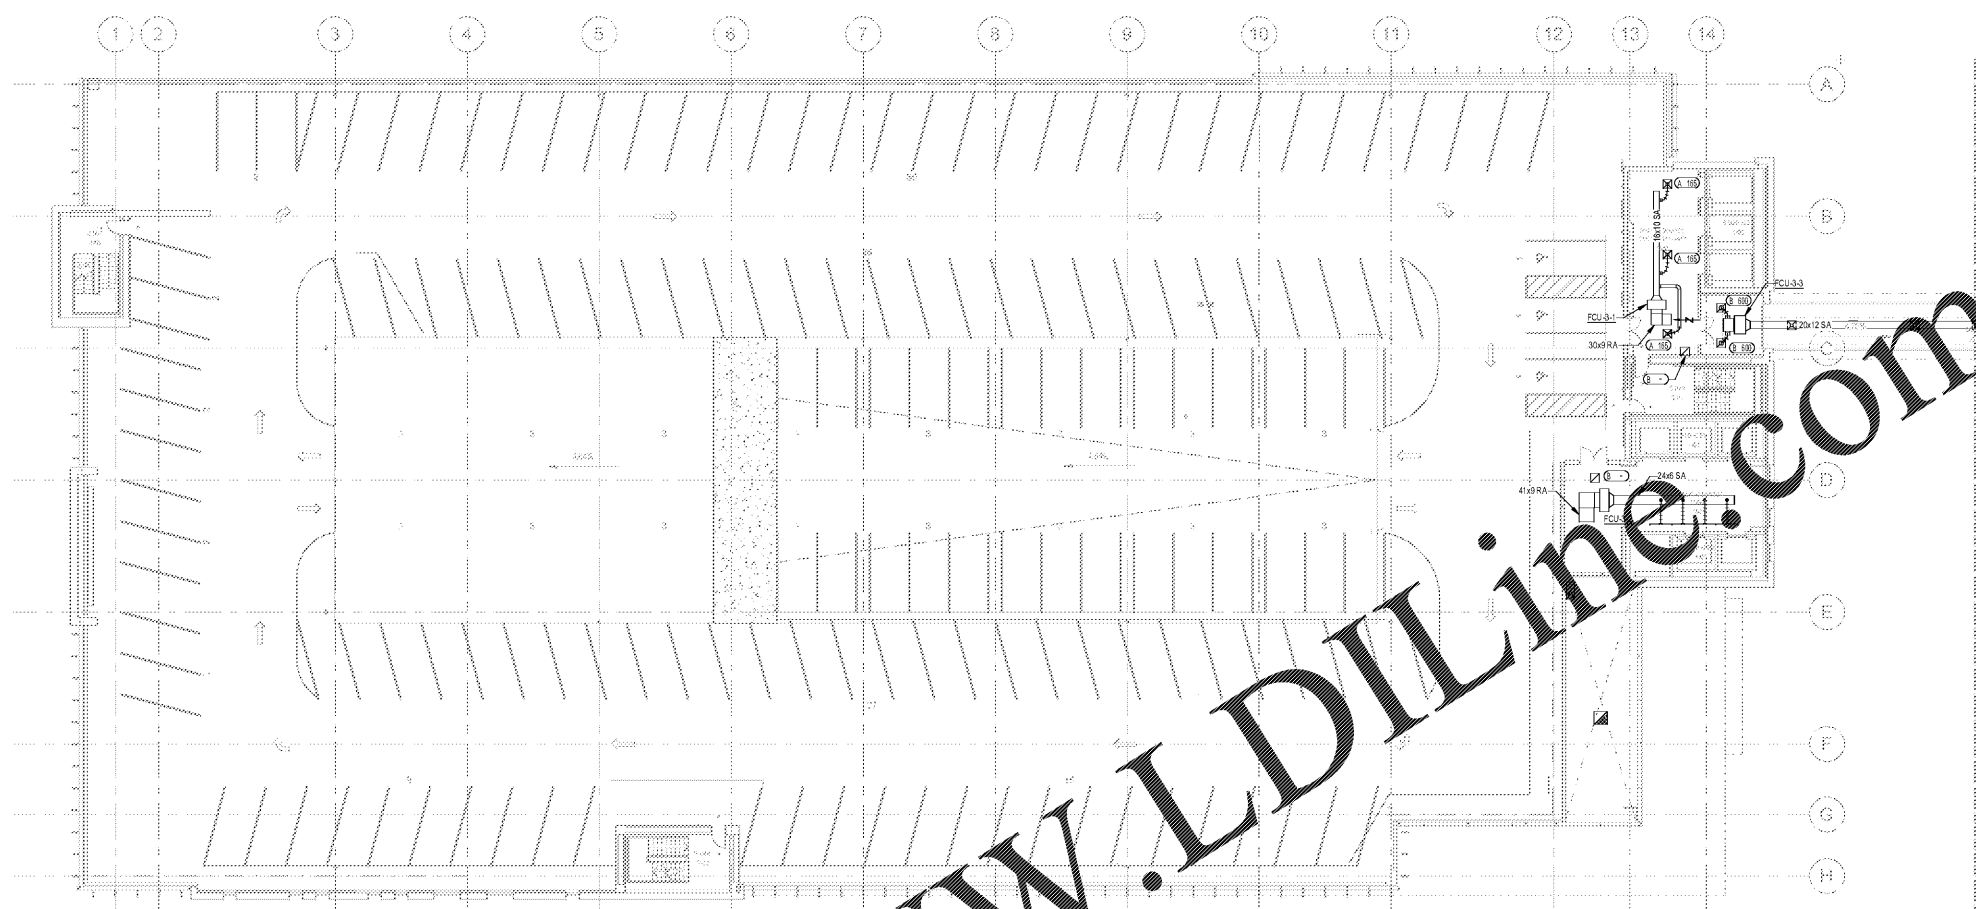

**1** OVERALL FLOOR PLAN - LEVEL 3 - DUCTWORK  
 1/16" = 1'-0"

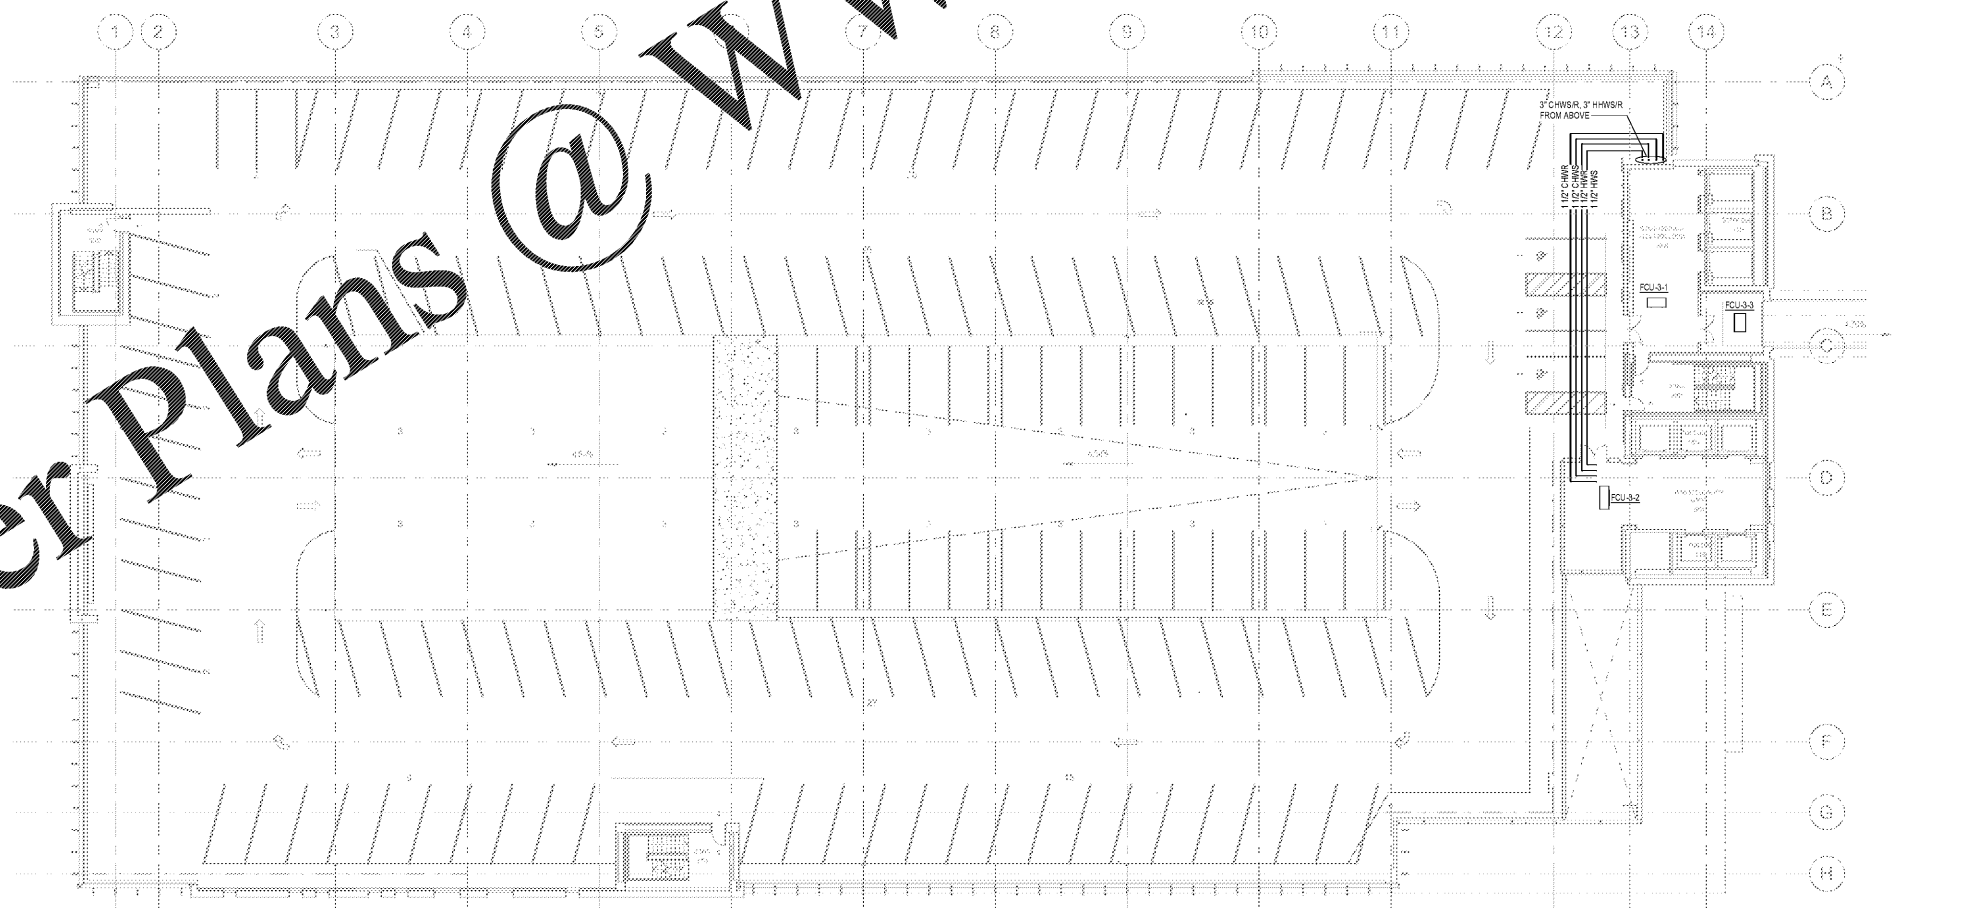

**2** OVERALL FLOOR PLAN - LEVEL 3 - PIPING  
 1/16" = 1'-0"

Order Plans @ www.LDILine.com