



Project  
**THE CENTER FOR  
 ADVANCED SURGICAL  
 SERVICES (CASS)**  
 88 JESSE HILL DRIVE  
 ATLANTA, GA 30303

Prepared For  
**GRADY HEALTH SYSTEM**  
 80 JESSE HILL DR. SE  
 ATLANTA, GA 30303




Hellmuth, Obata & Kassabaum, Inc.  
 191 Peachtree Street, NE, Suite 2250  
 Atlanta, GA 30303 USA  
 T+1 404 439 9000 F+1 404 439 9001

All reproduction & intellectual property rights reserved ©  
 2019  
 In Association with



Key Plan

 

Professional Seal  
 Emory Neal Boothe, P.E.  
 Georgia License #PE039005

**NOT FOR  
 CONSTRUCTION**


No.	Description	Date
3	00 - GMP	2019-07-03

Project No. 18.16013.00  
 Sheet Title

**LEVEL 1 FLOOR PLAN -  
 WEST - VOICE/DATA**

Original is 30 x 42. Do not scale contents of this drawing.  
 Sheet Number

**T201A**

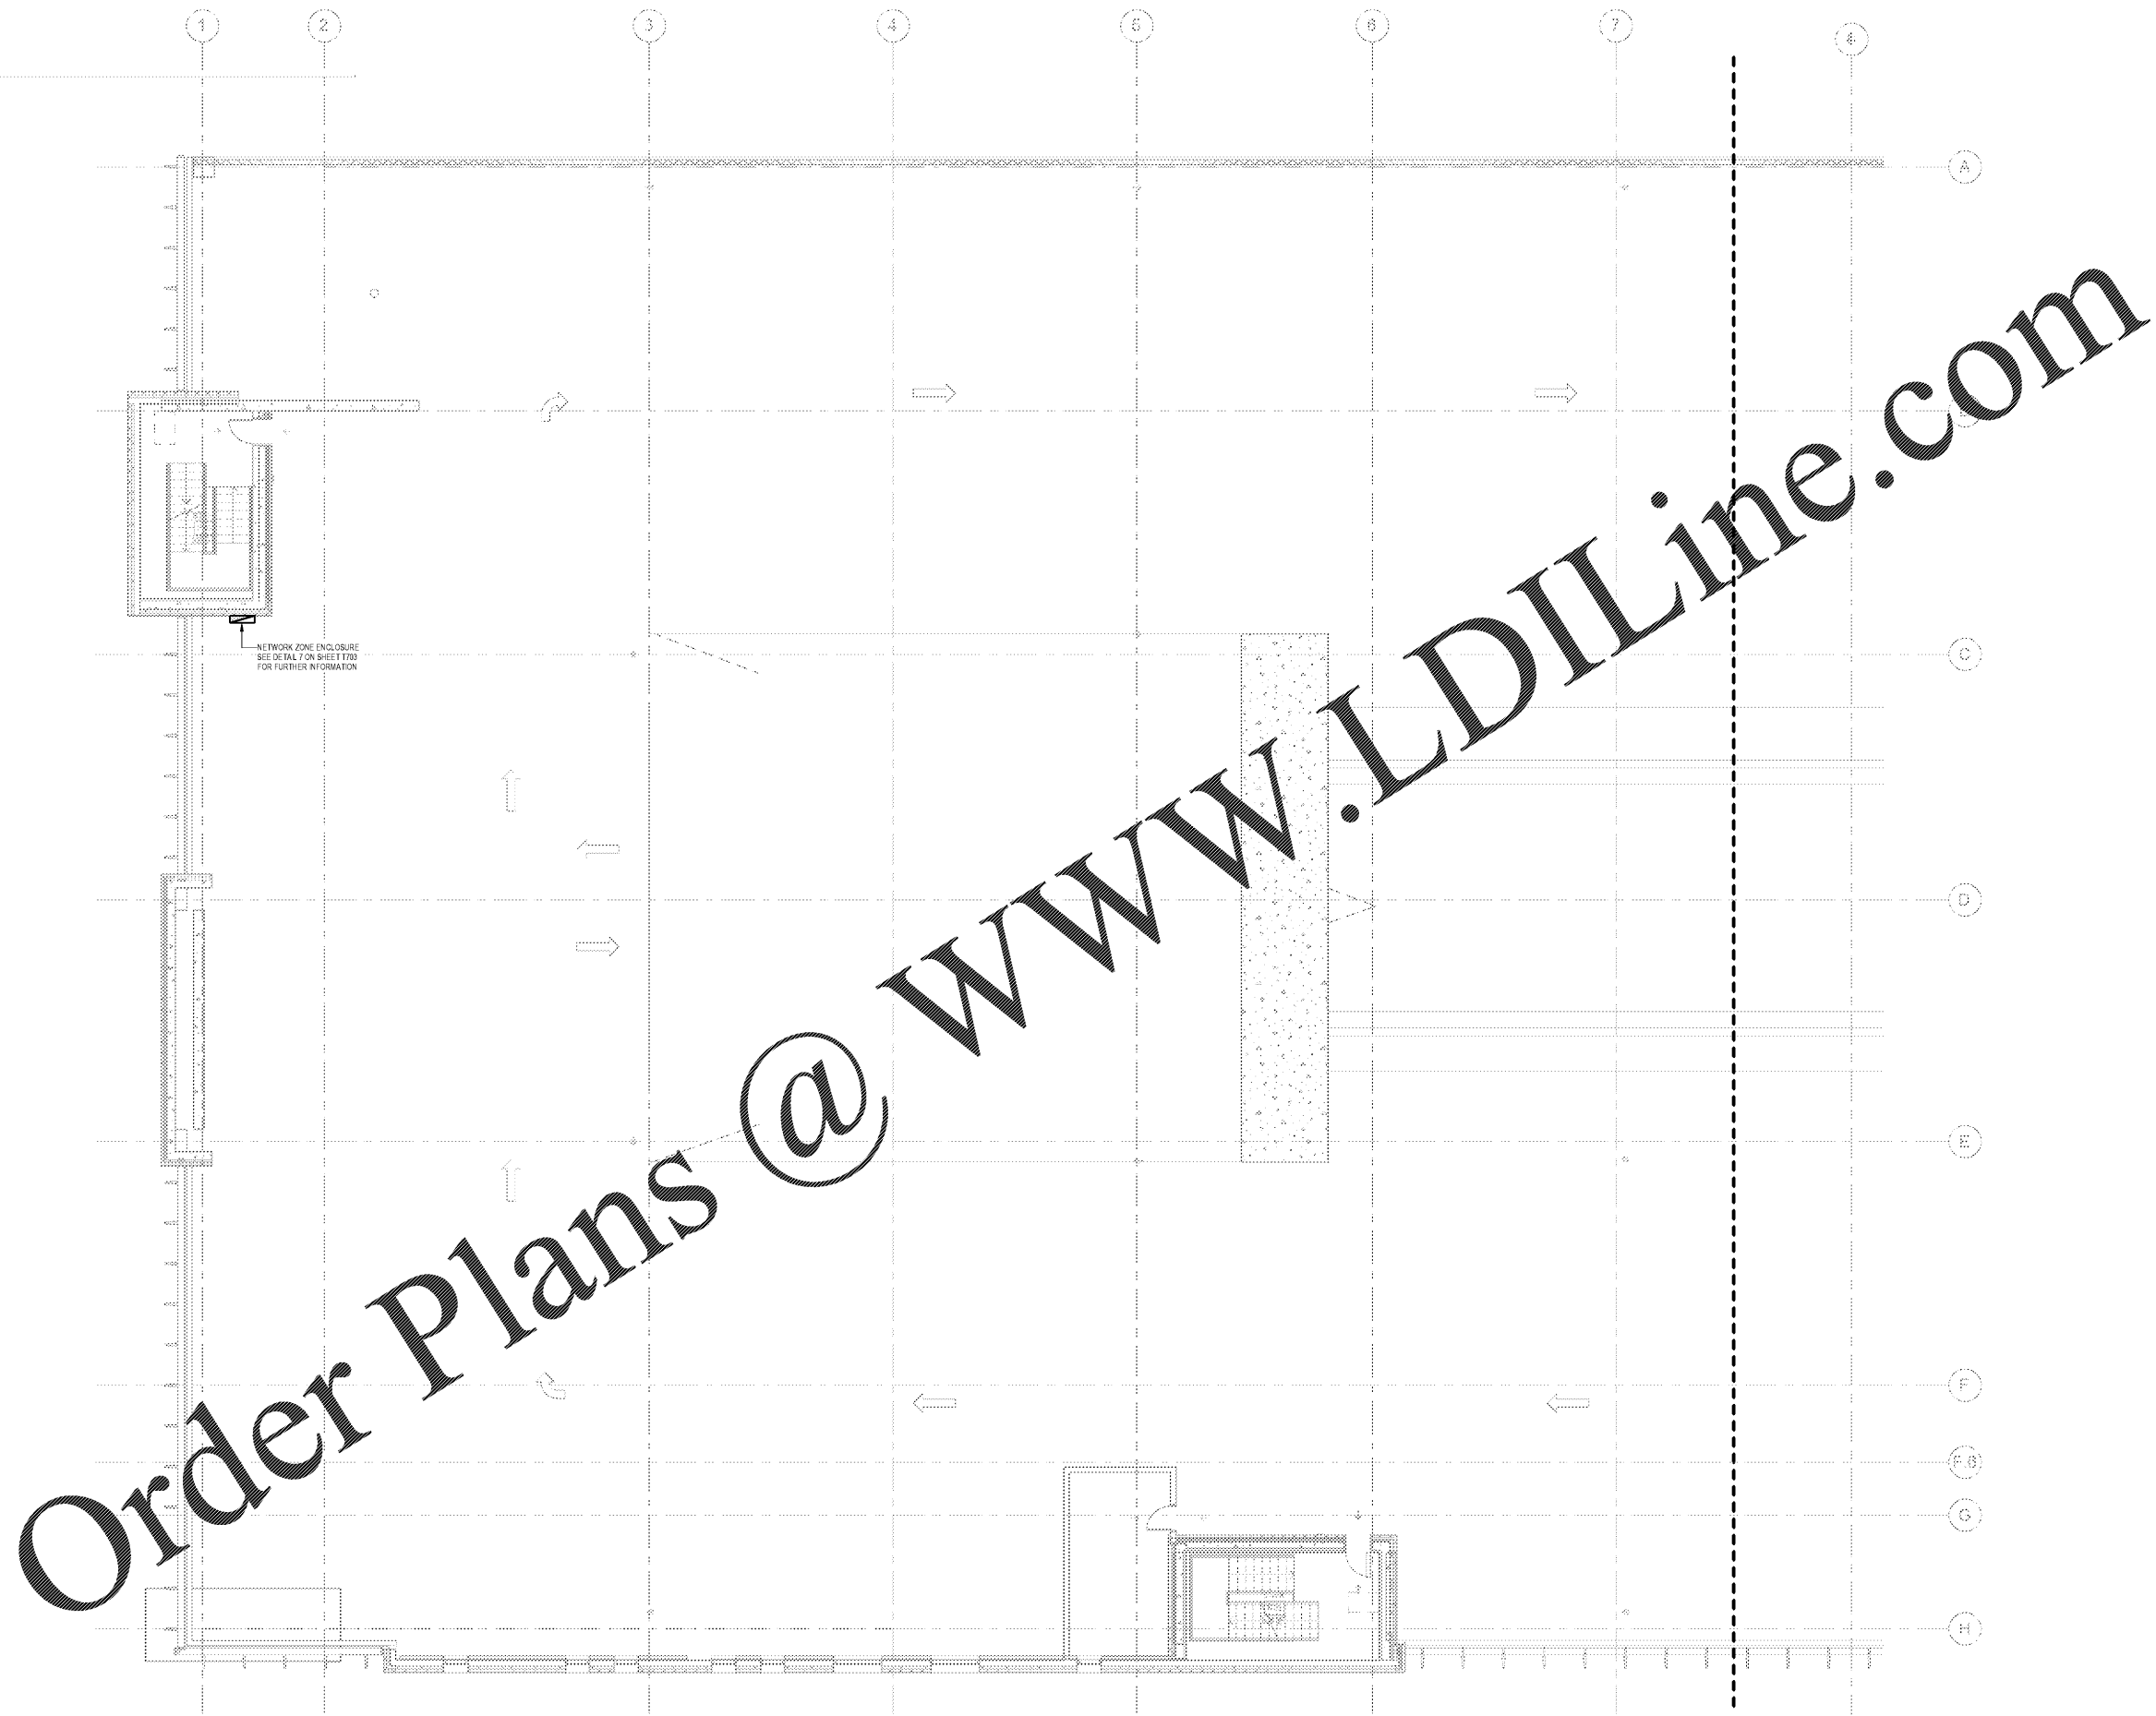

**1** FLOOR PLAN - LEVEL 1 - WEST - VOICE/DATA  
 1/8" = 1'-0"

Order Plans @ [www.LDILine.com](http://www.LDILine.com)