




Key Plan

 

Professional Seal  
 Emory Neal Boothe, P.E.  
 Georgia License #PE039005

**NOT FOR  
 CONSTRUCTION**


No.	Description	Date
3	DD - GMP	2019-07-03

Project No. 18.16013.00  
 Sheet Title

**LEVEL 2 FLOOR PLAN -  
 WEST - VOICE/DATA**

Original is 30 x 42. Do not scale contents of this drawing.  
 Sheet Number

**T202A**

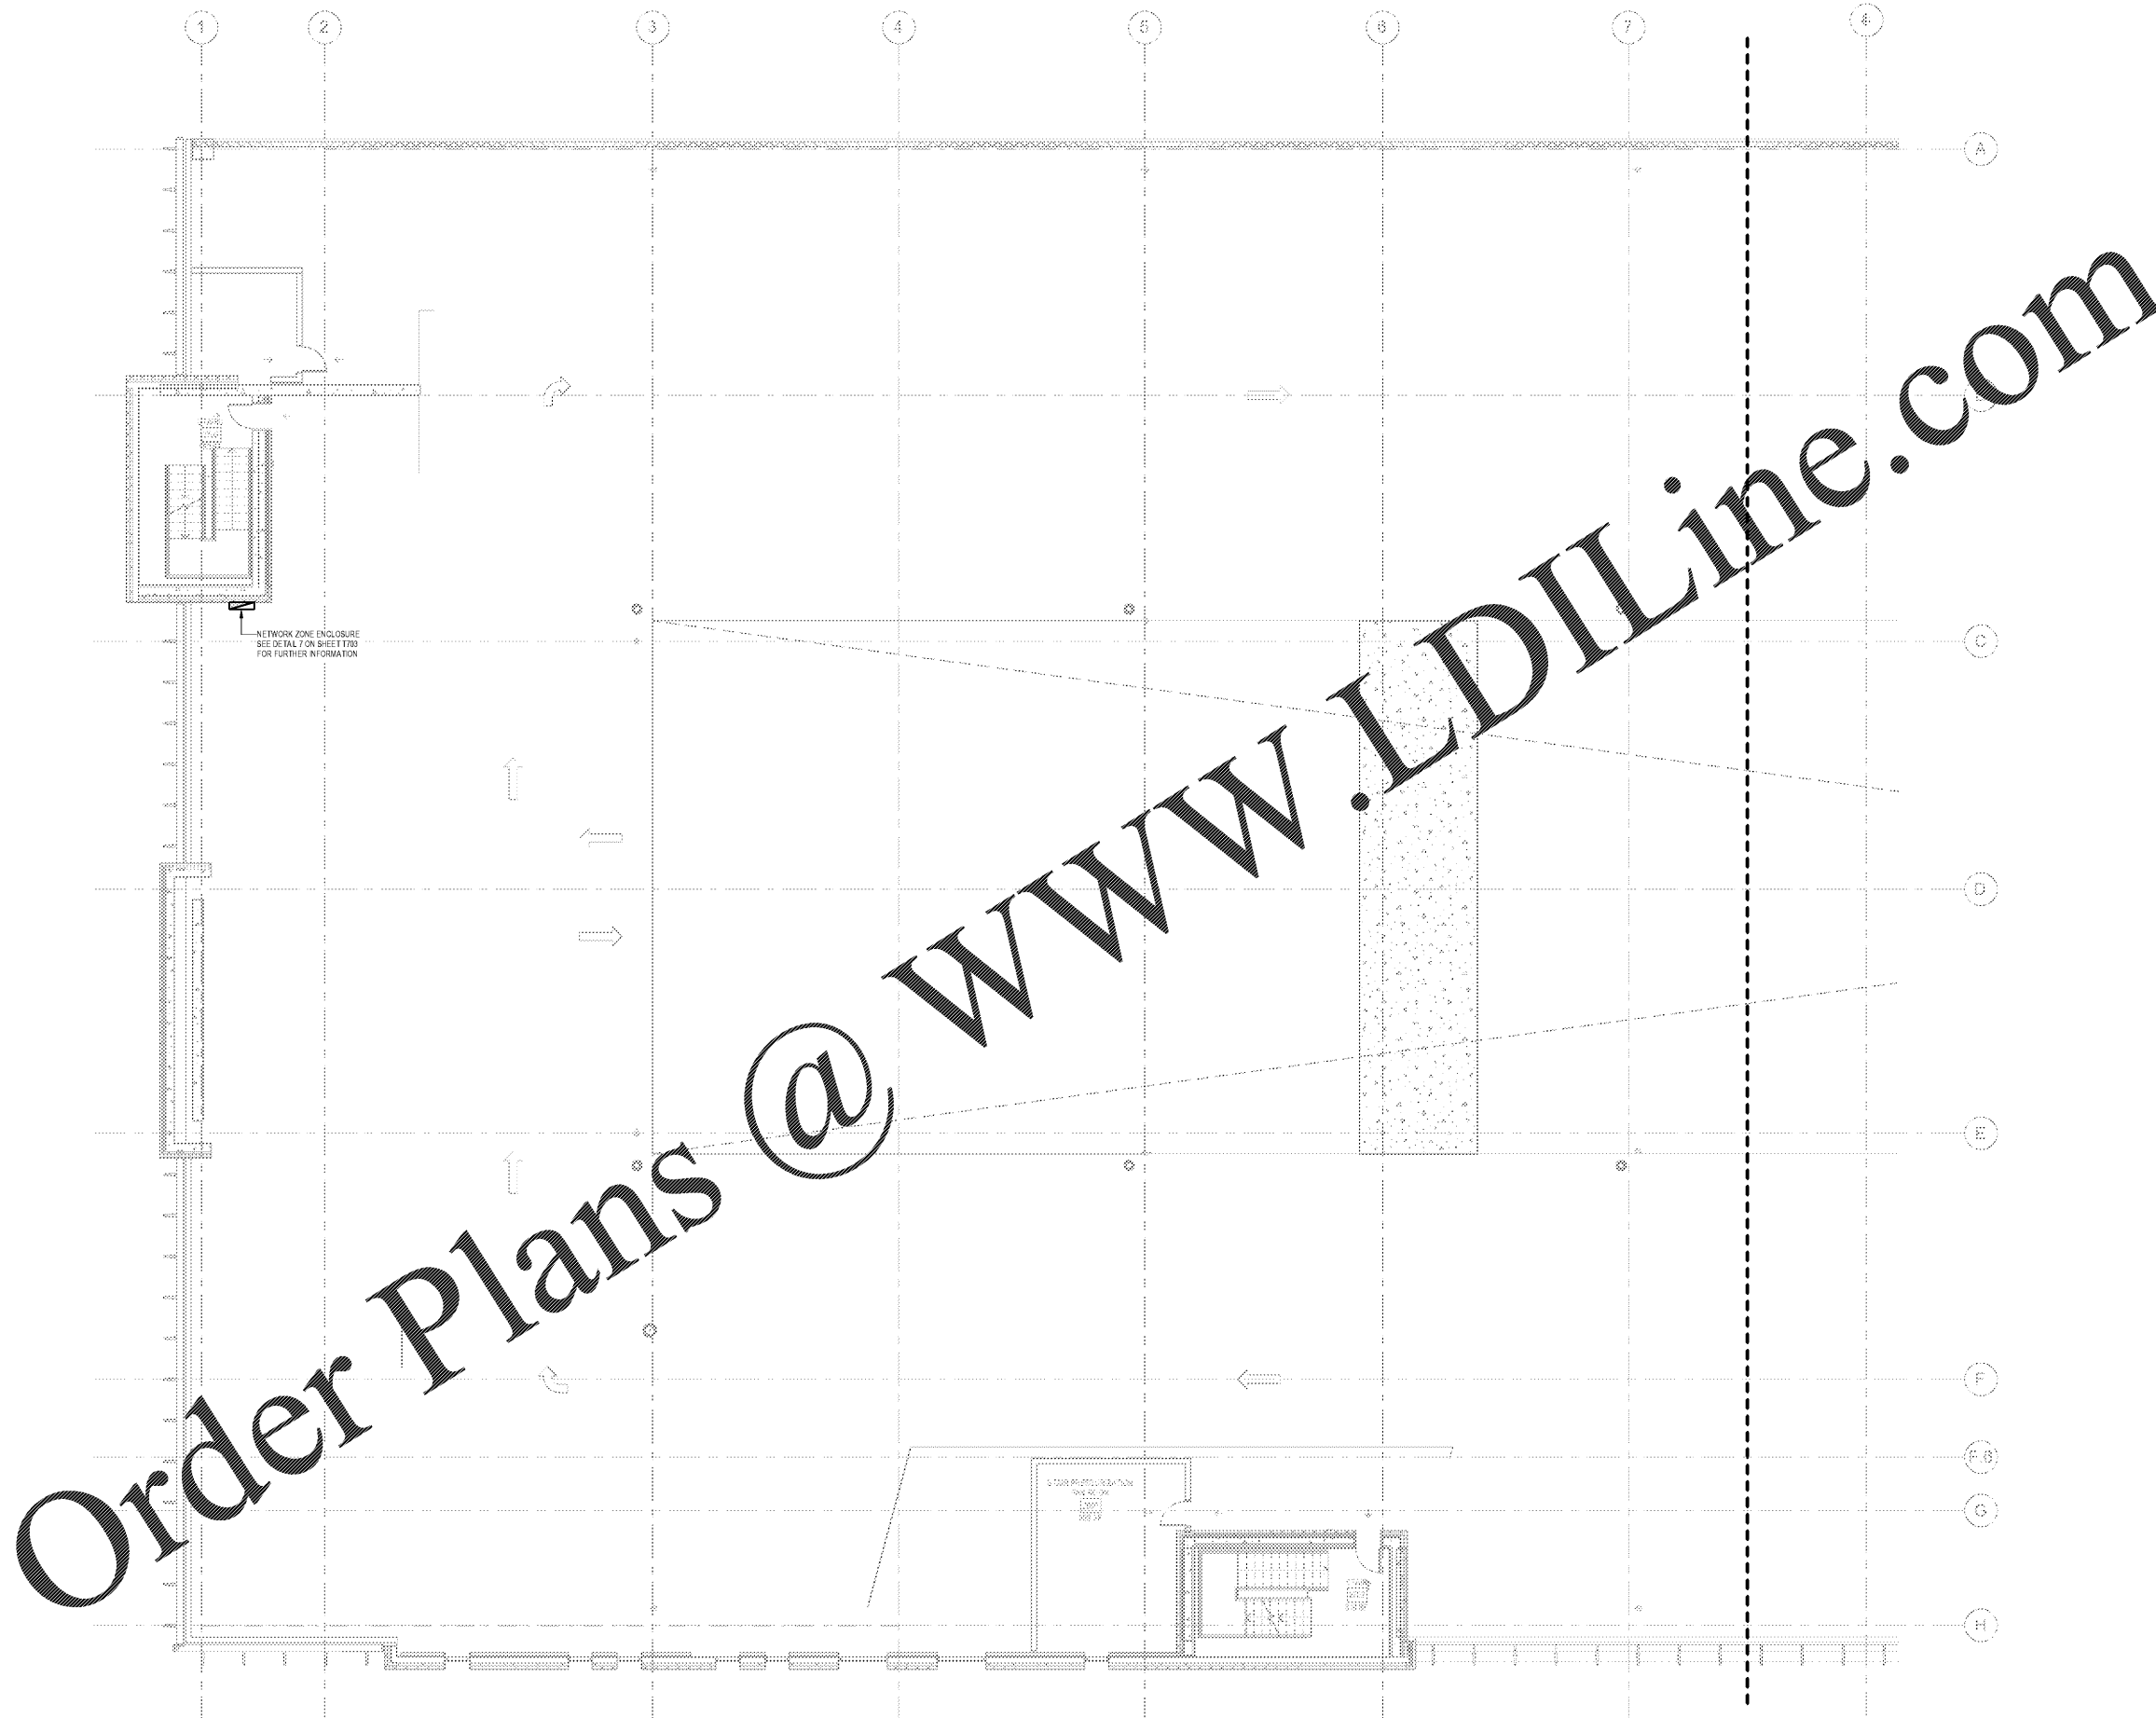

**1** FLOOR PLAN - LEVEL 2 - WEST - VOICE/DATA  
 1/8" = 1'-0"