




Key Plan

 


ELECTRICAL KEY NOTES
 ① COORDINATE DATA OUTLET MOUNTING LOCATION WITH OPERATING ROOM (OR) SHOP DRAWINGS

Professional Seal
 Emory Neal Boothe, P.E.
 Georgia License #PE039005

**NOT FOR
 CONSTRUCTION**

No.	Description	Date
3	DD - GMP	2019-07-03

Project No. 18-16013-00
 Sheet Title
**LEVEL 5 FLOOR PLAN -
 WEST - VOICE/DATA**

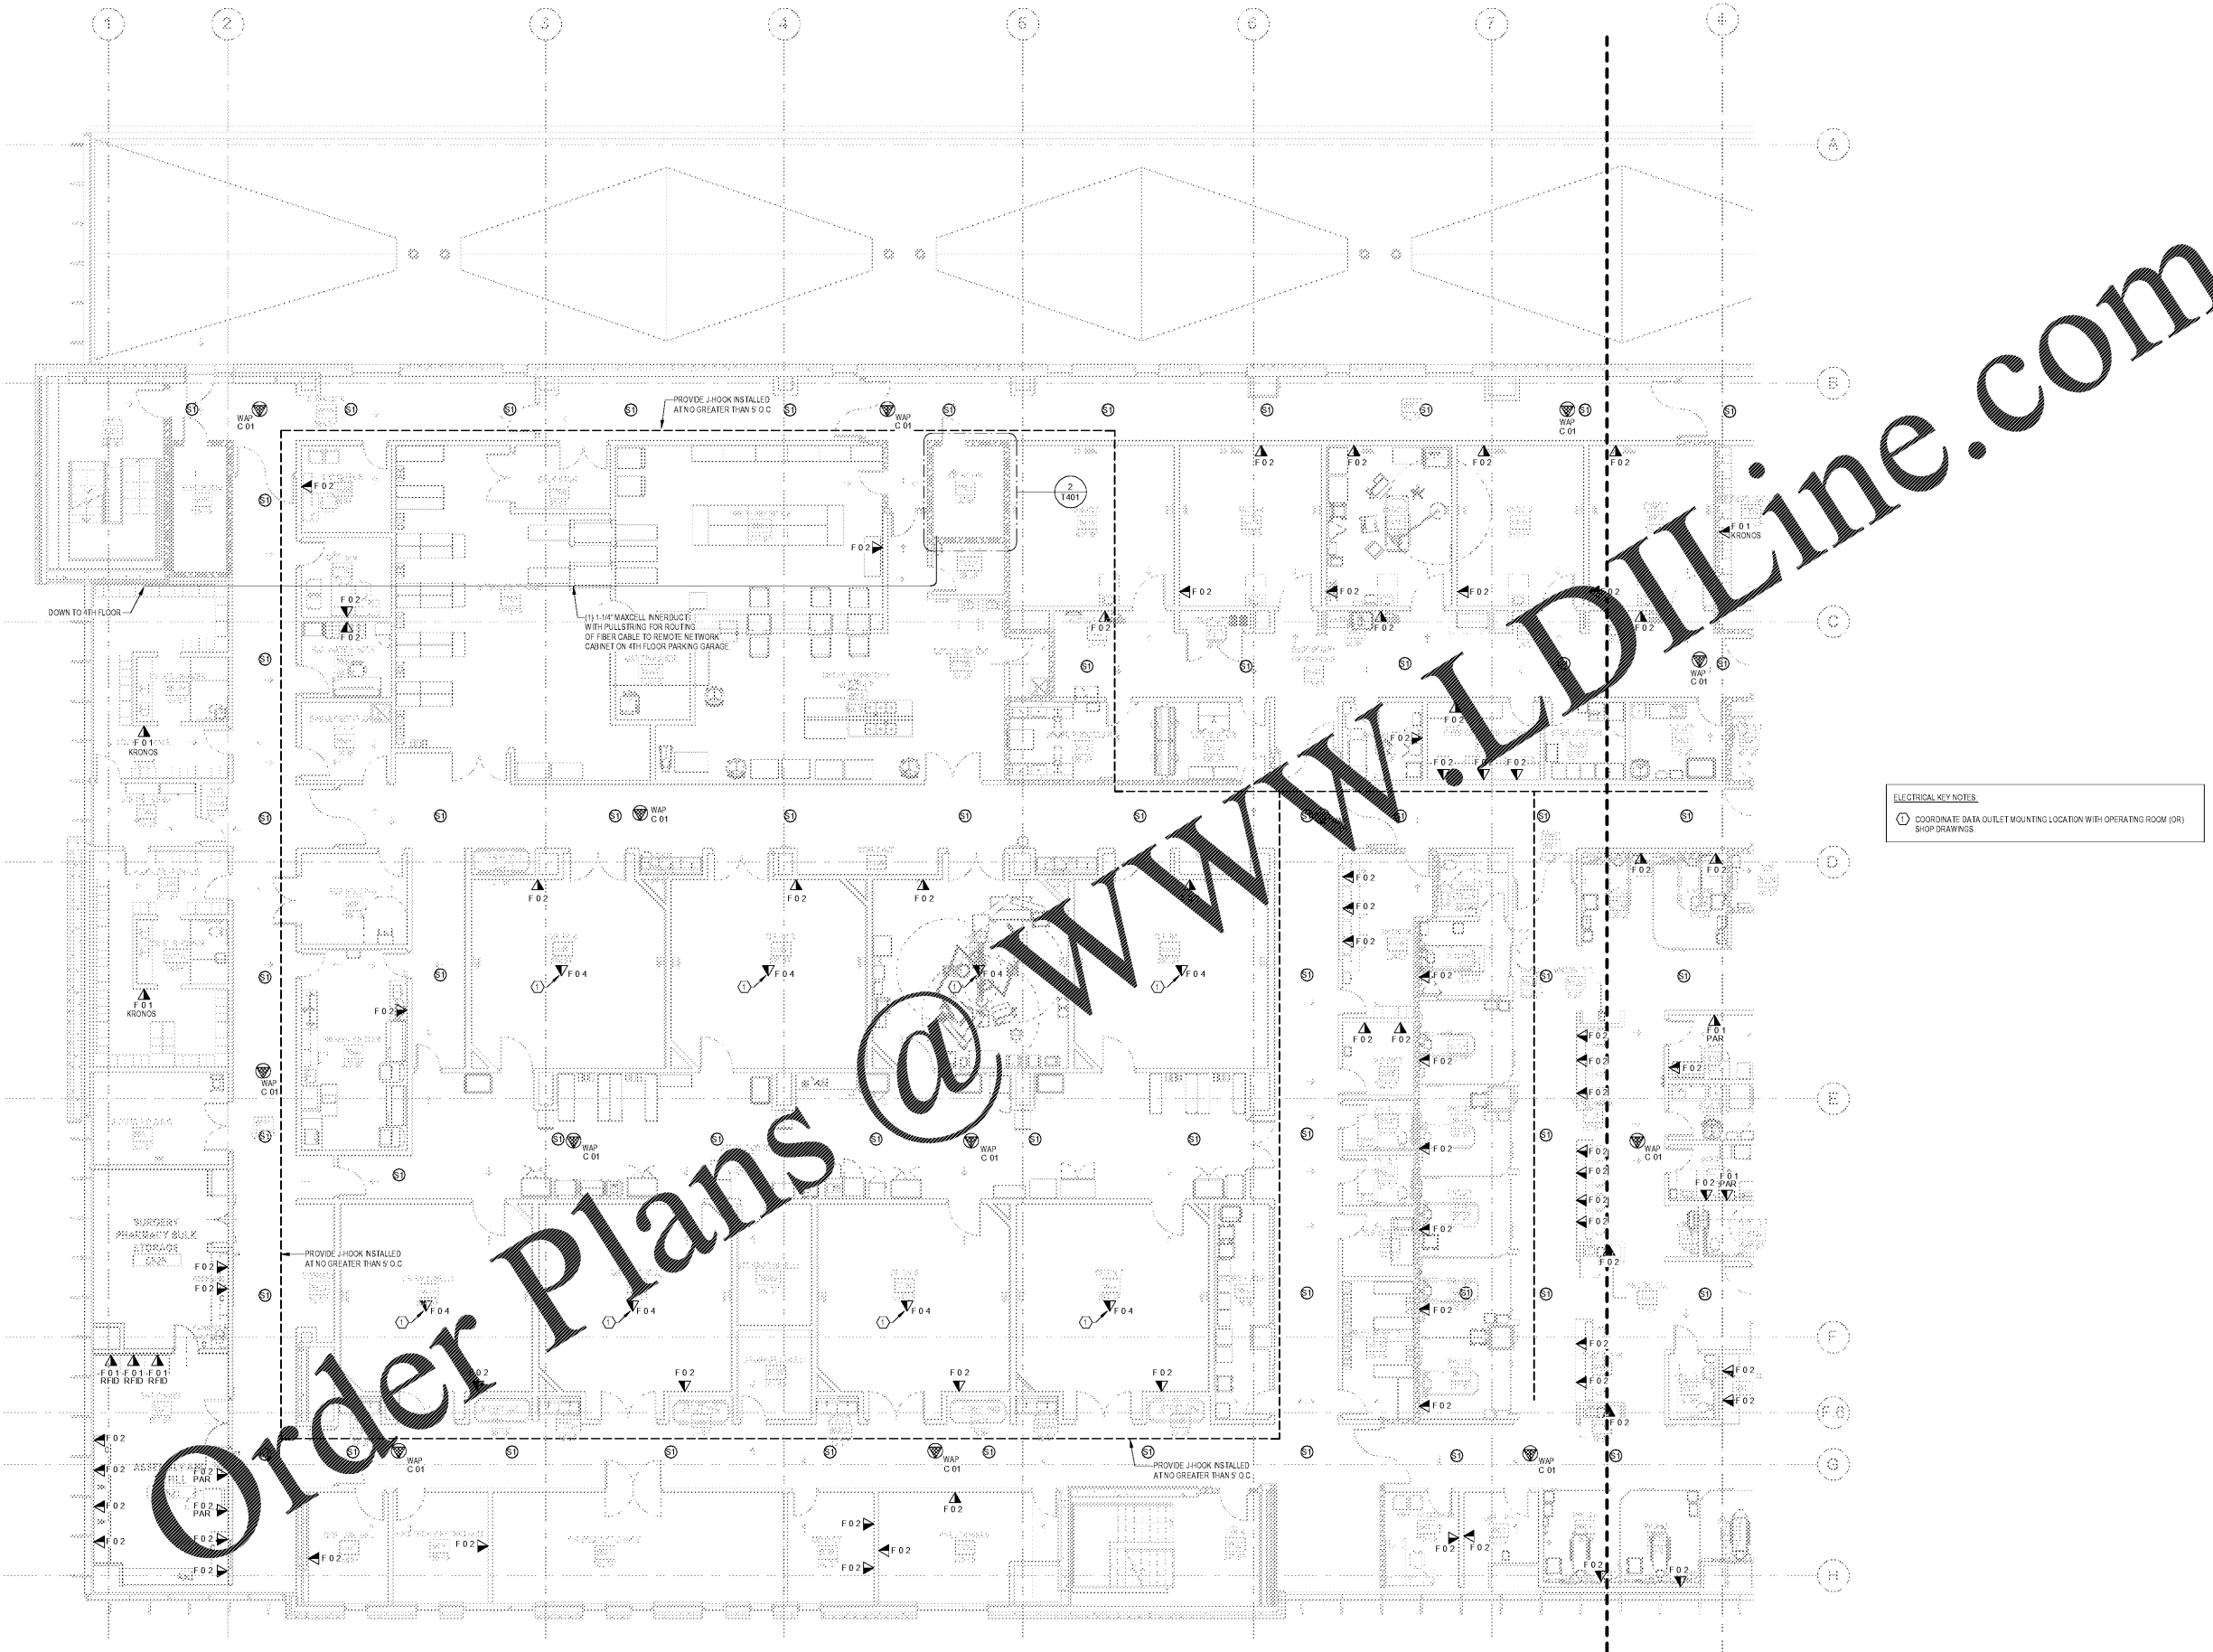

1 FLOOR PLAN - LEVEL 5 - WEST - VOICE/DATA
 1/8" = 1'-0"