




Key Plan

 

Professional Seal
 Emory Neal Boothe, P.E.
 Georgia License #PE039005

**NOT FOR
 CONSTRUCTION**


No.	Description	Date
3	BD - GMP	2019.07.03

Project No. 18.16013.00
 Sheet Title

**LEVEL 5 FLOOR PLAN -
 EAST - VOICE/DATA**

Original is 30 x 42. Do not scale contents of this drawing.
 Sheet Number

T205B

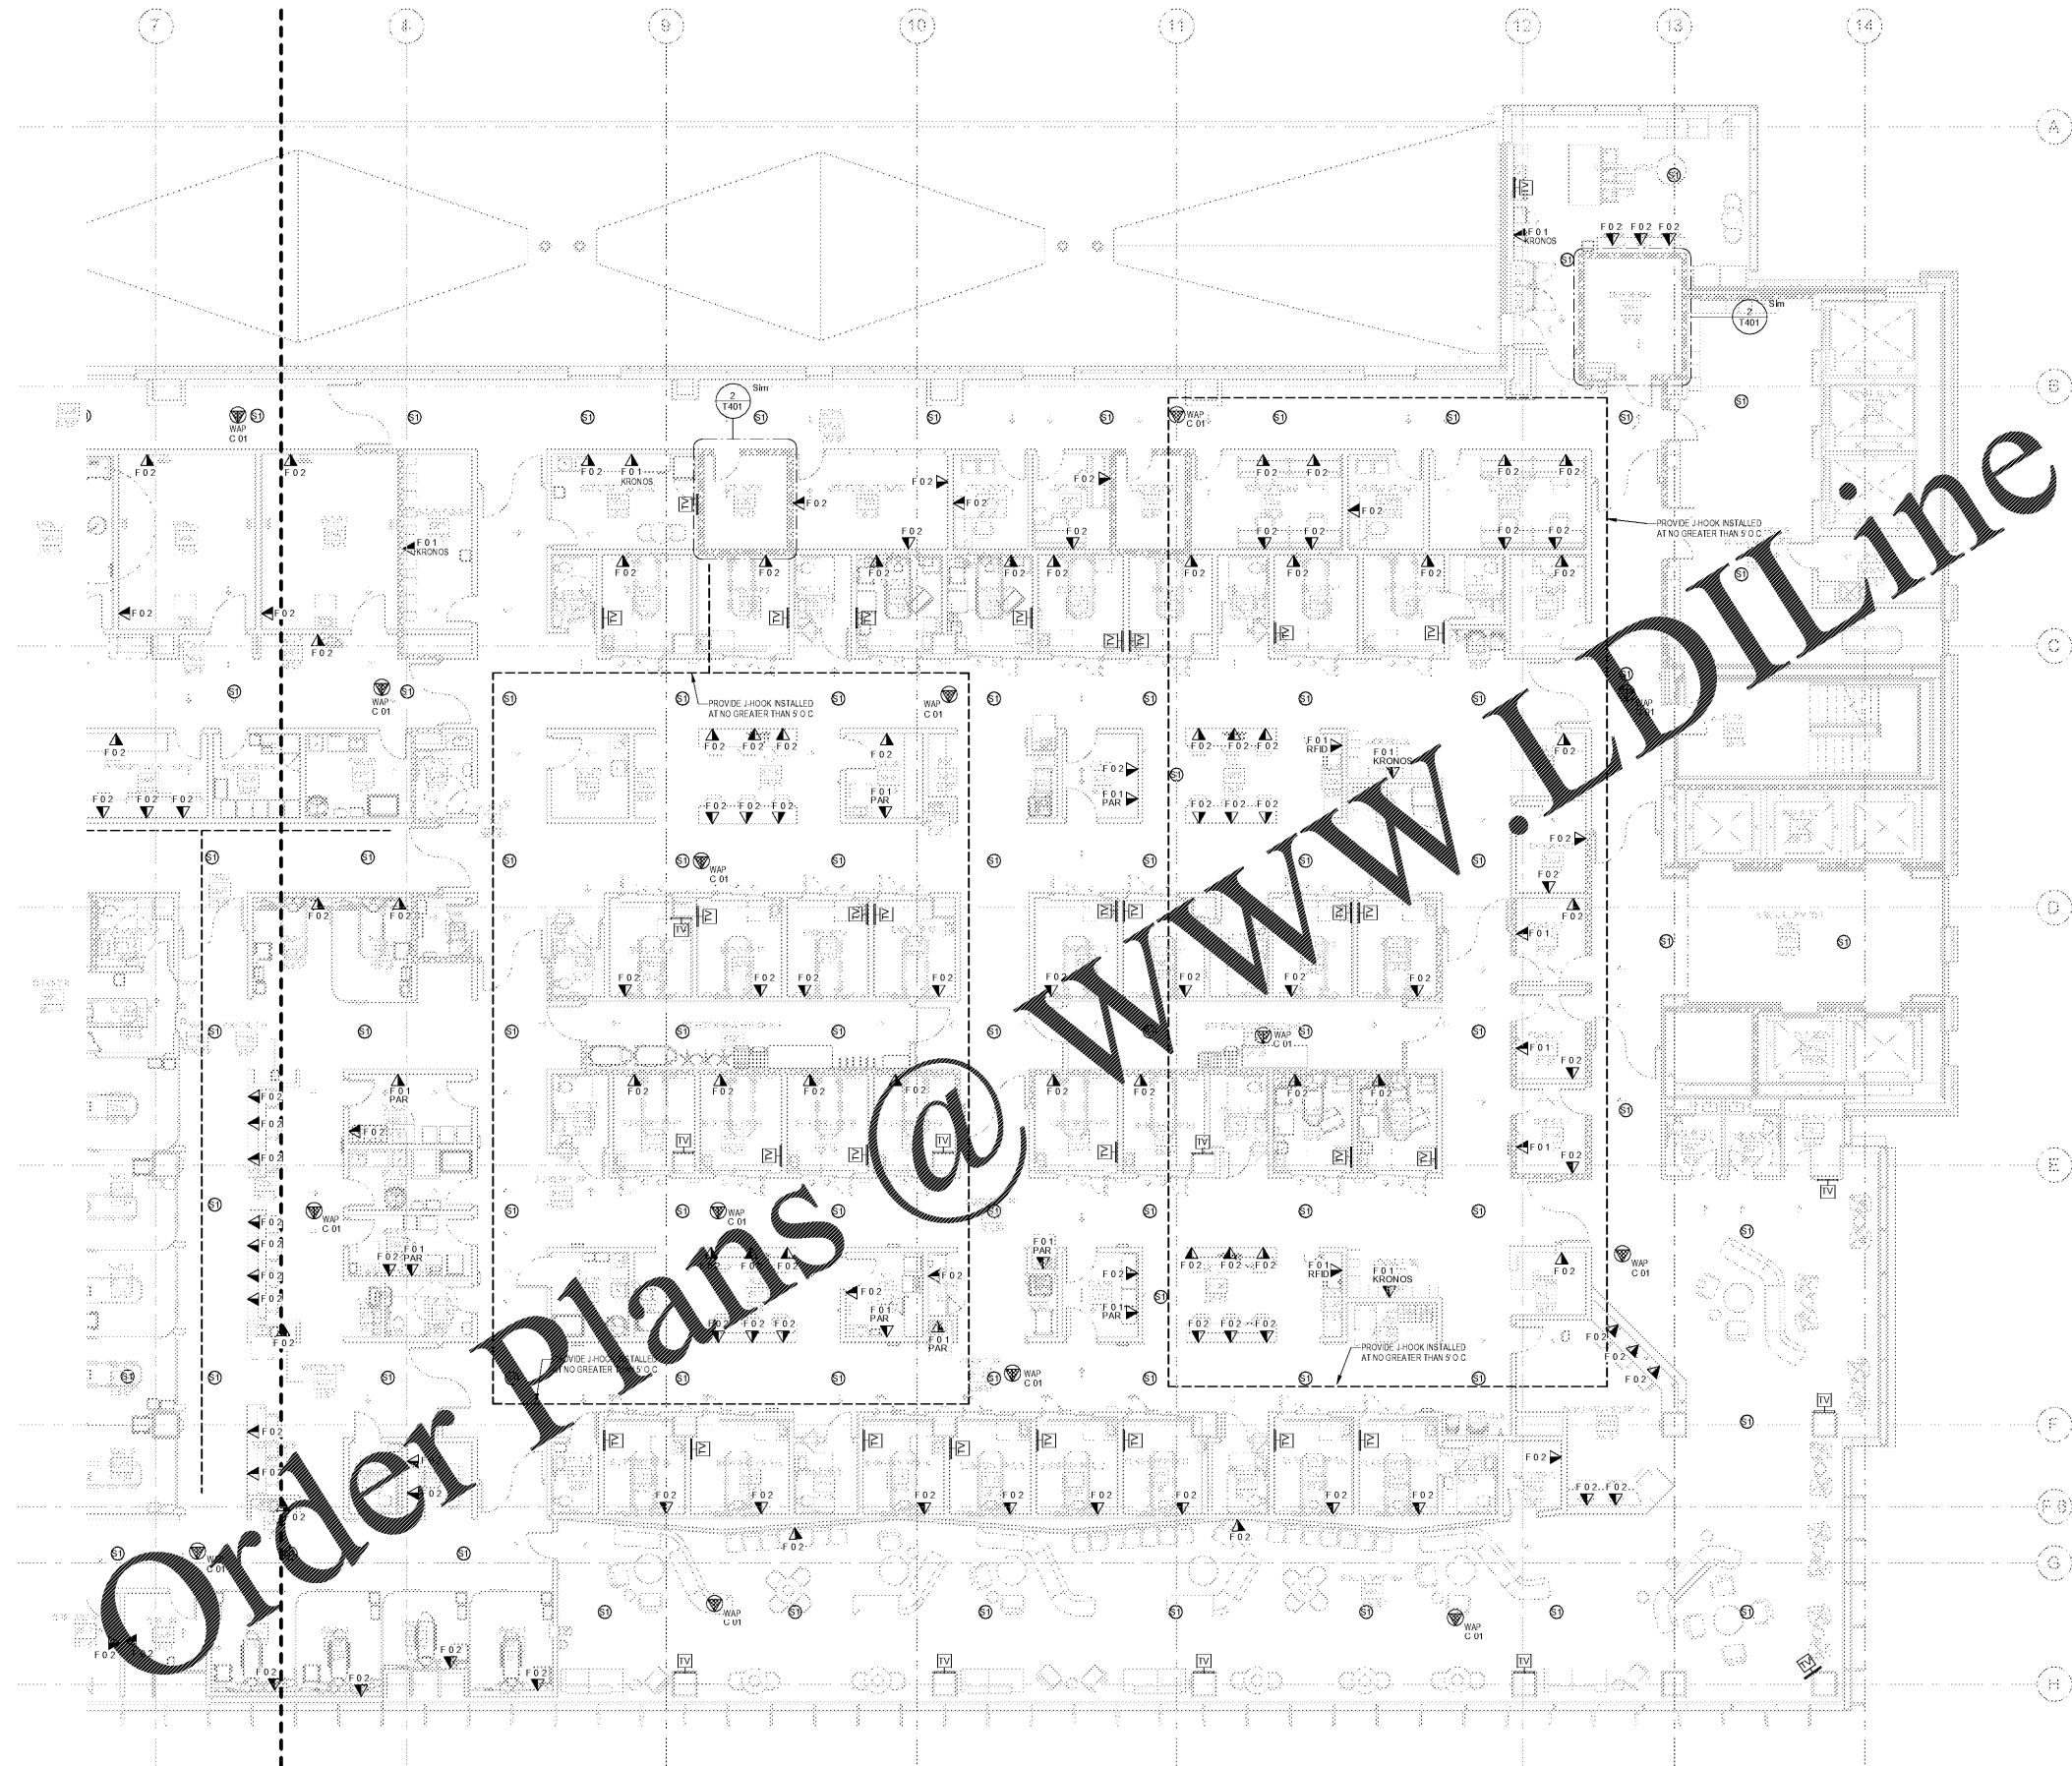

Order plans @

1 FLOOR PLAN - LEVEL 5 - EAST - VOICE/DATA
 1/8" = 1'-0"