



Project
**THE CENTER FOR
 ADVANCED SURGICAL
 SERVICES (CASS)**
 88 JESSE HILL DRIVE
 ATLANTA, GA 30303

Prepared For
GRADY HEALTH SYSTEM
 80 JESSE HILL DR. SE
 ATLANTA, GA 30303




Hellmuth, Obata & Kassabaum, Inc.
 191 Peachtree Street, NE, Suite 2250
 Atlanta, GA 30303 USA
 T+1 404 439 9000 F+1 404 439 9001

All reproduction & intellectual property rights reserved ©
 2019
 In Association with



Key Plan

 

Professional Seal
 Emory Neal Boothe, P.E.
 Georgia License #PE039005

**NOT FOR
 CONSTRUCTION**


No.	Description	Date
3	BD - GMP	2019-07-03

Project No. 18.16013.00
 Sheet Title

**LEVEL 6 FLOOR PLAN -
 WEST - VOICE/DATA**

Original is 30 x 42. Do not scale contents of this drawing.
 Sheet Number

T206A

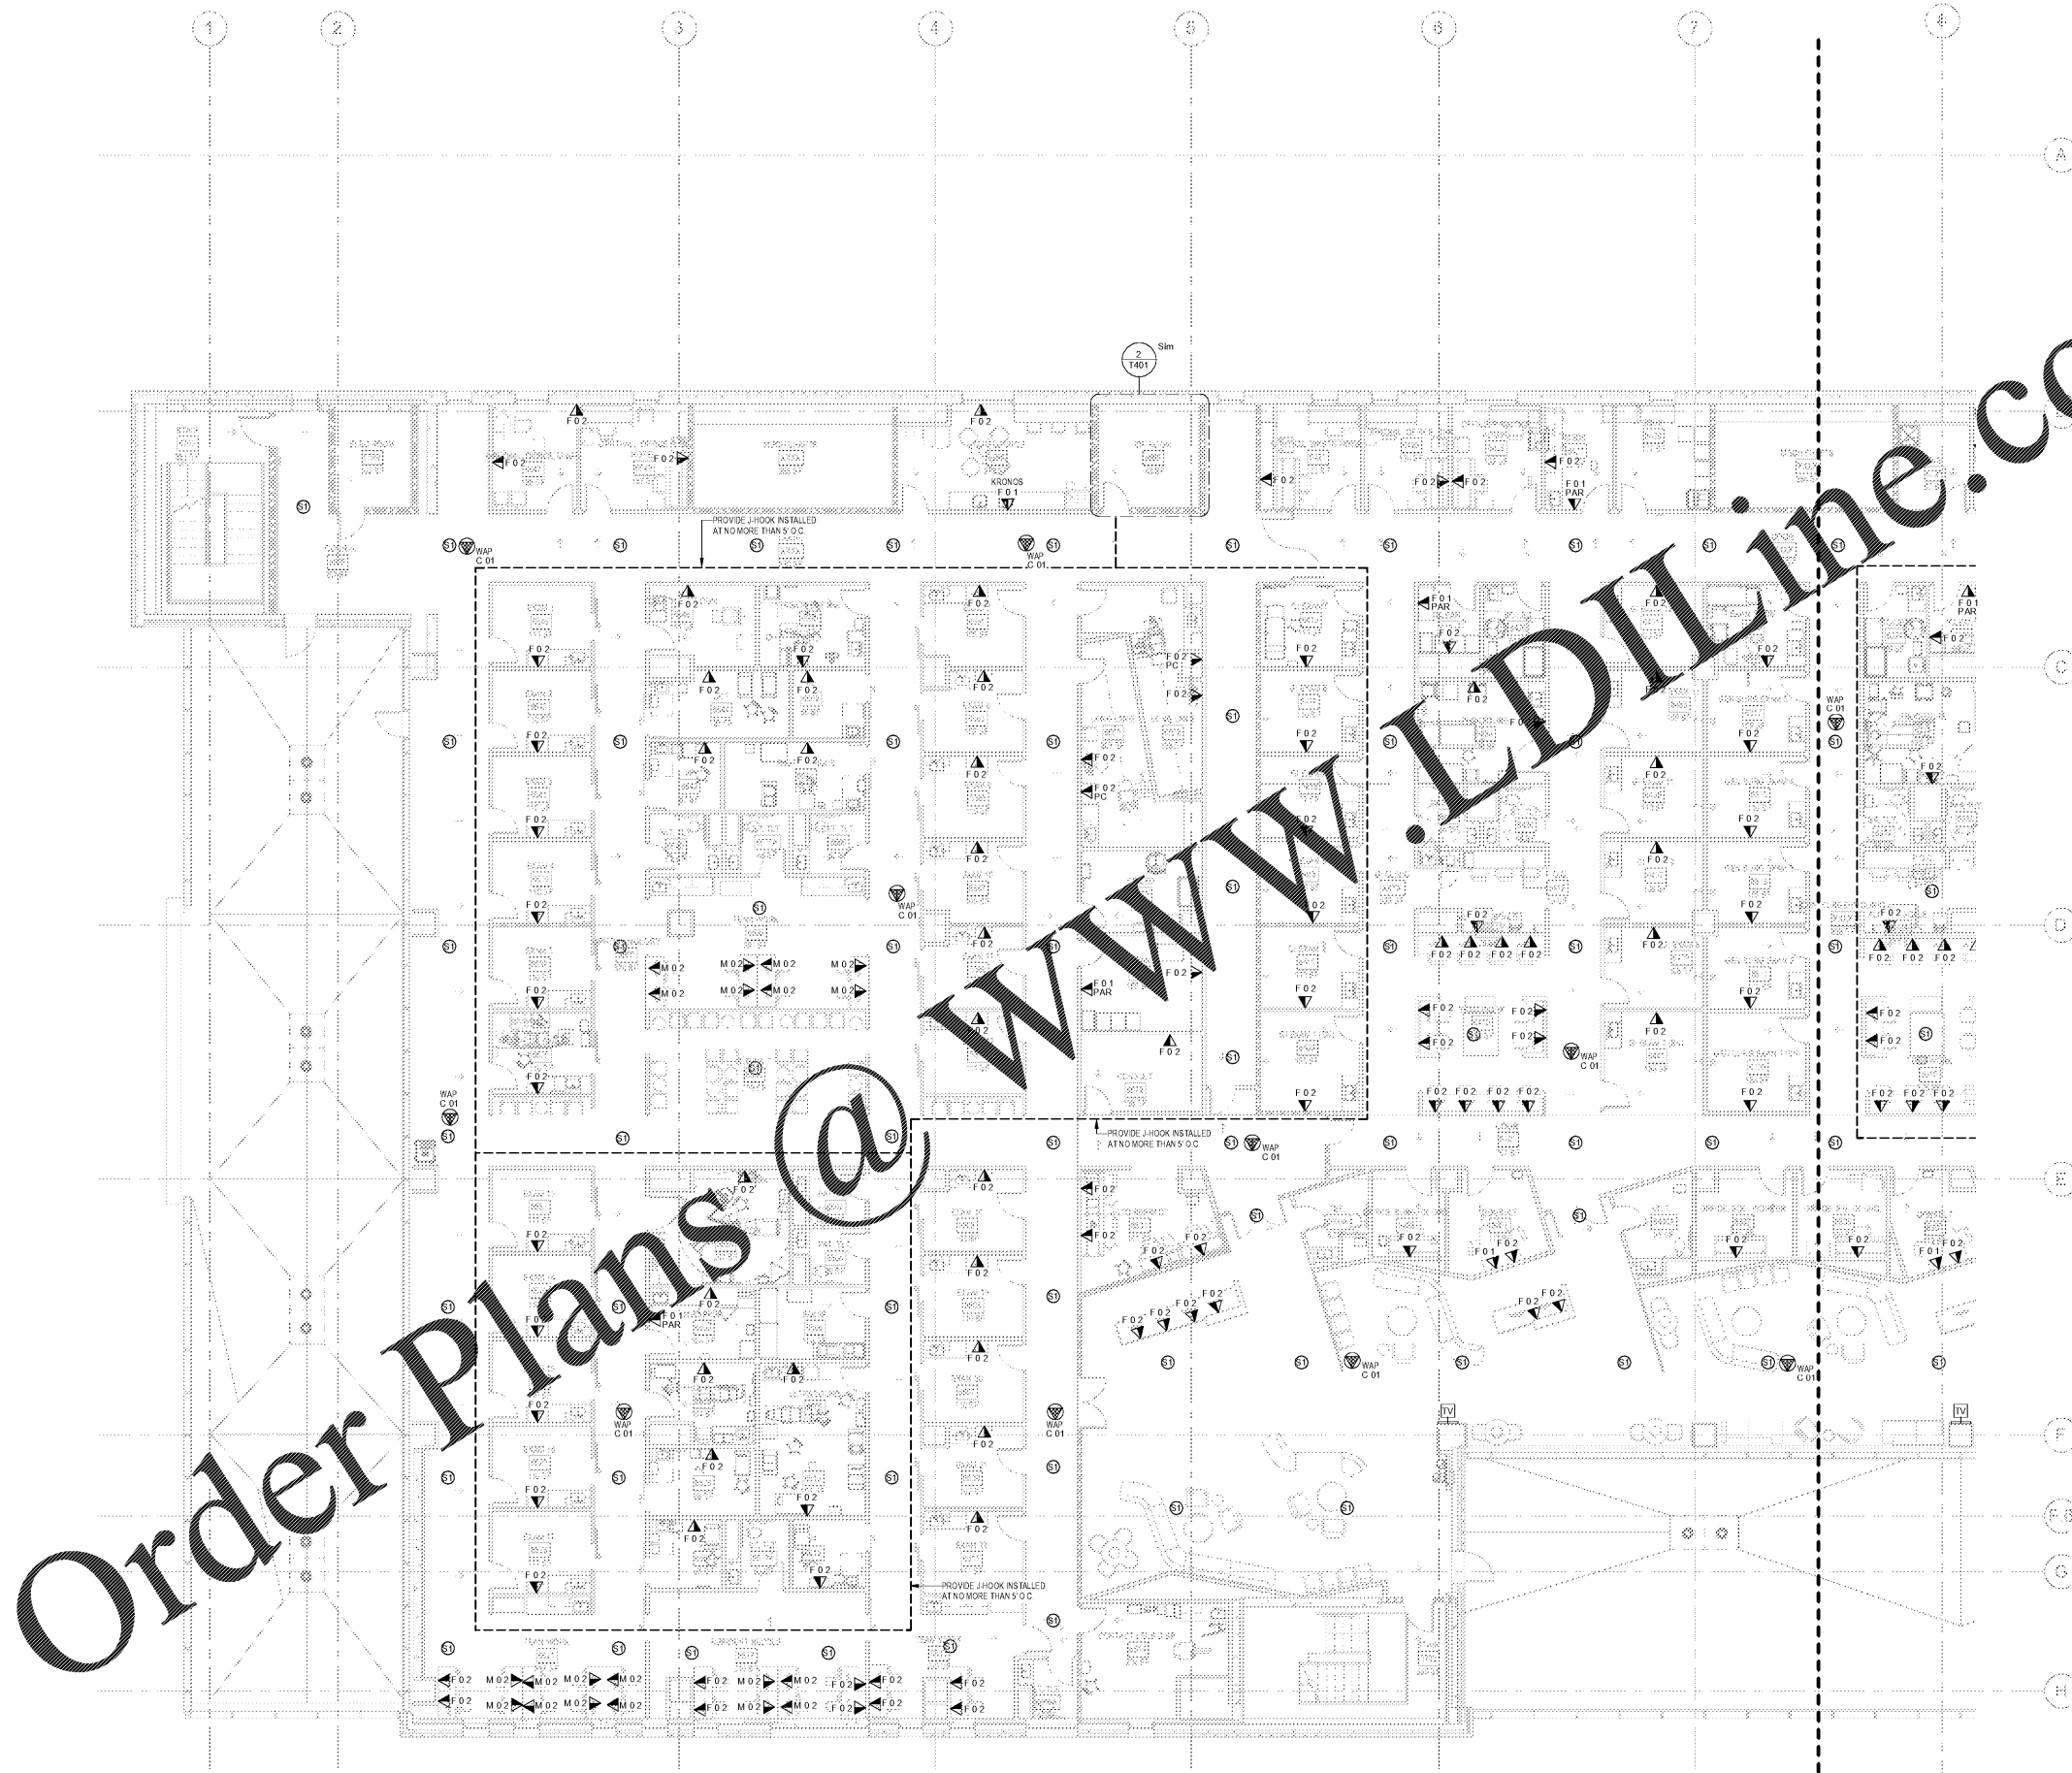

1 FLOOR PLAN - LEVEL 6 - WEST - VOICE/DATA
 1/8" = 1'-0"