




Key Plan

 

Professional Seal
 Emory Neal Boothe, P.E.
 Georgia License #PE039005

**NOT FOR
 CONSTRUCTION**


No.	Description	Date
3	BD - GMP	2019-07-03

Project No. 18-16013-00
 Sheet Title

**LEVEL 6 FLOOR PLAN -
 EAST - VOICE/DATA**

Original is 30 x 42. Do not scale contents of this drawing.
 Sheet Number

T206B

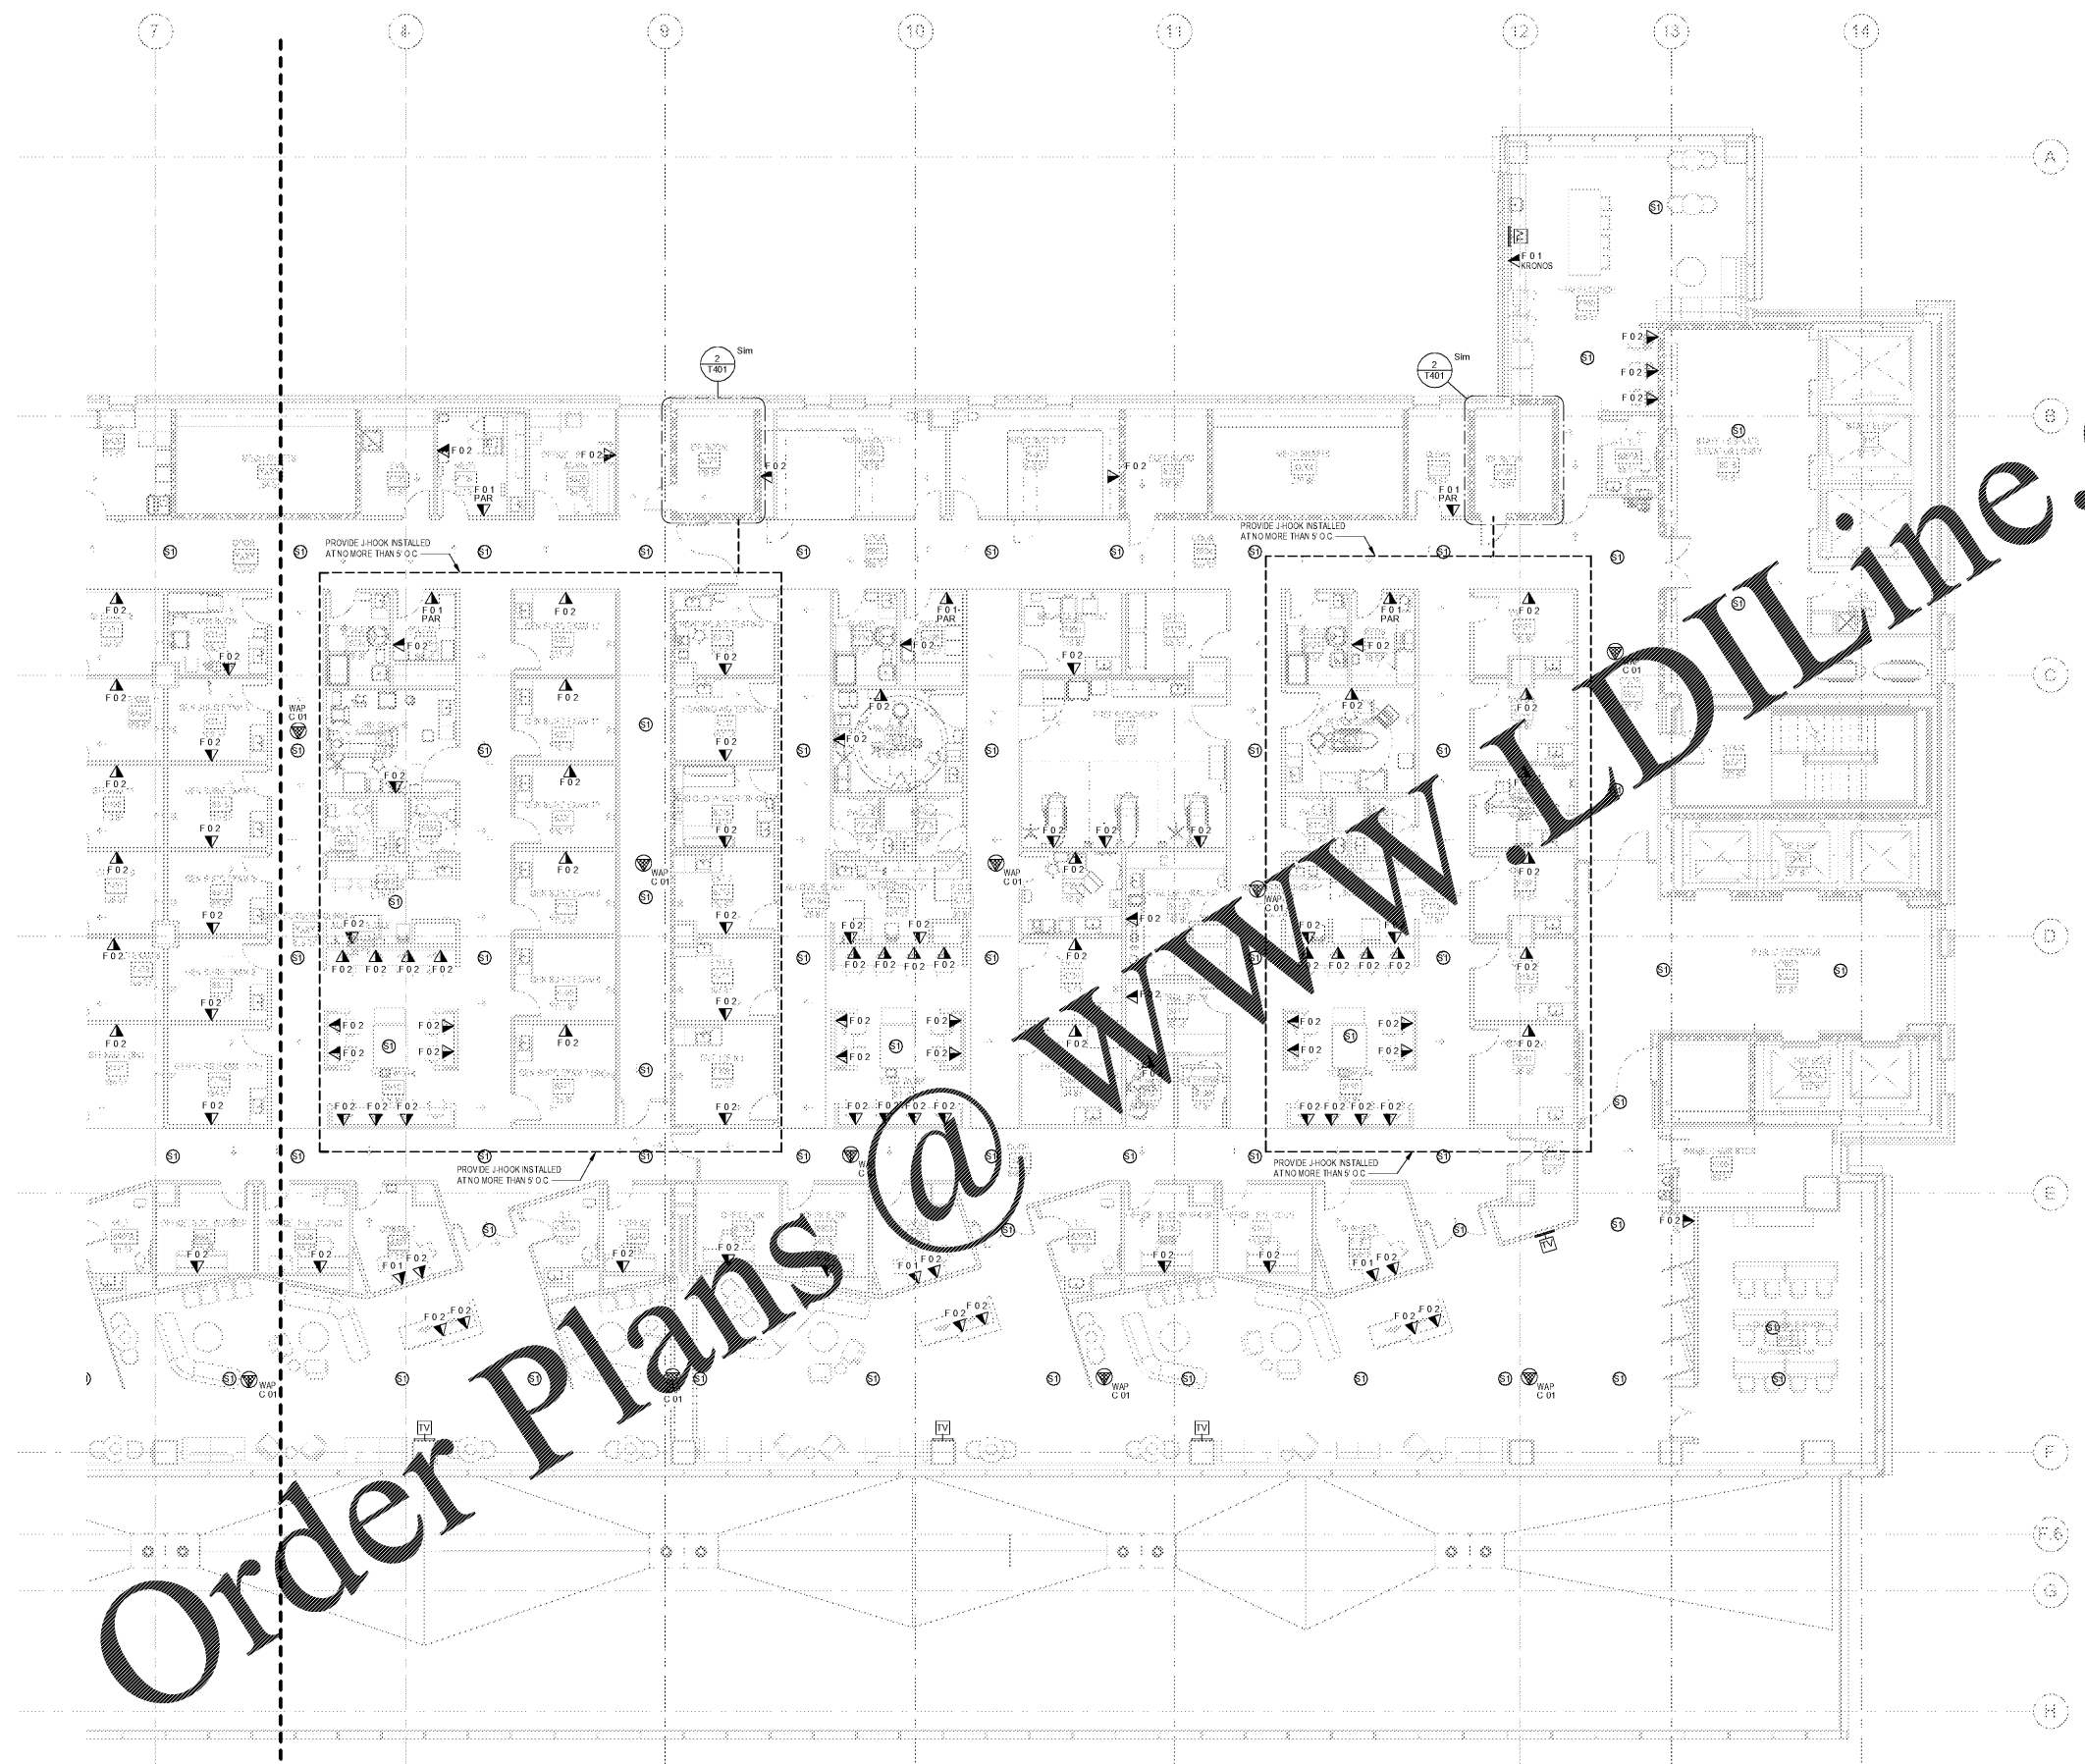

Order Plans @

1 FLOOR PLAN - LEVEL 6 - EAST - VOICE/DATA
 1/8" = 1'-0"