

Project
**THE CENTER FOR
 ADVANCED SURGICAL
 SERVICES (CASS)**
 88 JESSE HILL DRIVE
 ATLANTA, GA 30303

Prepared For
GRADY HEALTH SYSTEM
 80 JESSE HILL DR. SE
 ATLANTA, GA 30303




Hellmuth, Obata & Kassabaum, Inc.
 191 Peachtree Street, NE, Suite 2250
 Atlanta, GA 30303 USA
 T+1 404 439 9000 F+1 404 439 9001

All reproduction & intellectual property rights reserved © 2019.
 In Association with:

TLC ENGINEERING
ARCHITECTS & ENGINEERS
 255 S. Orange Avenue
 Suite 1600
 Orlando, FL 32801
 P 407.841.9950
 COA #E21002880
 www.tlc-engineers.com
 TLC No. 11854B
 FURNACE, L.1672306, 0262447E

Key Plan

 

Professional Seal
 Emory Neal Boothe, P.E.
 Georgia License #PE039005

**NOT FOR
 CONSTRUCTION**


No.	Description	Date
3	BD - GMP	2019-07-03

Project No. 18.16013.00
 Sheet Title

**LEVEL 3 FLOOR PLAN -
 WEST - A/V/SECURITY**

Original is 30 x 42. Do not scale contents of this drawing.
 Sheet Number

T303A

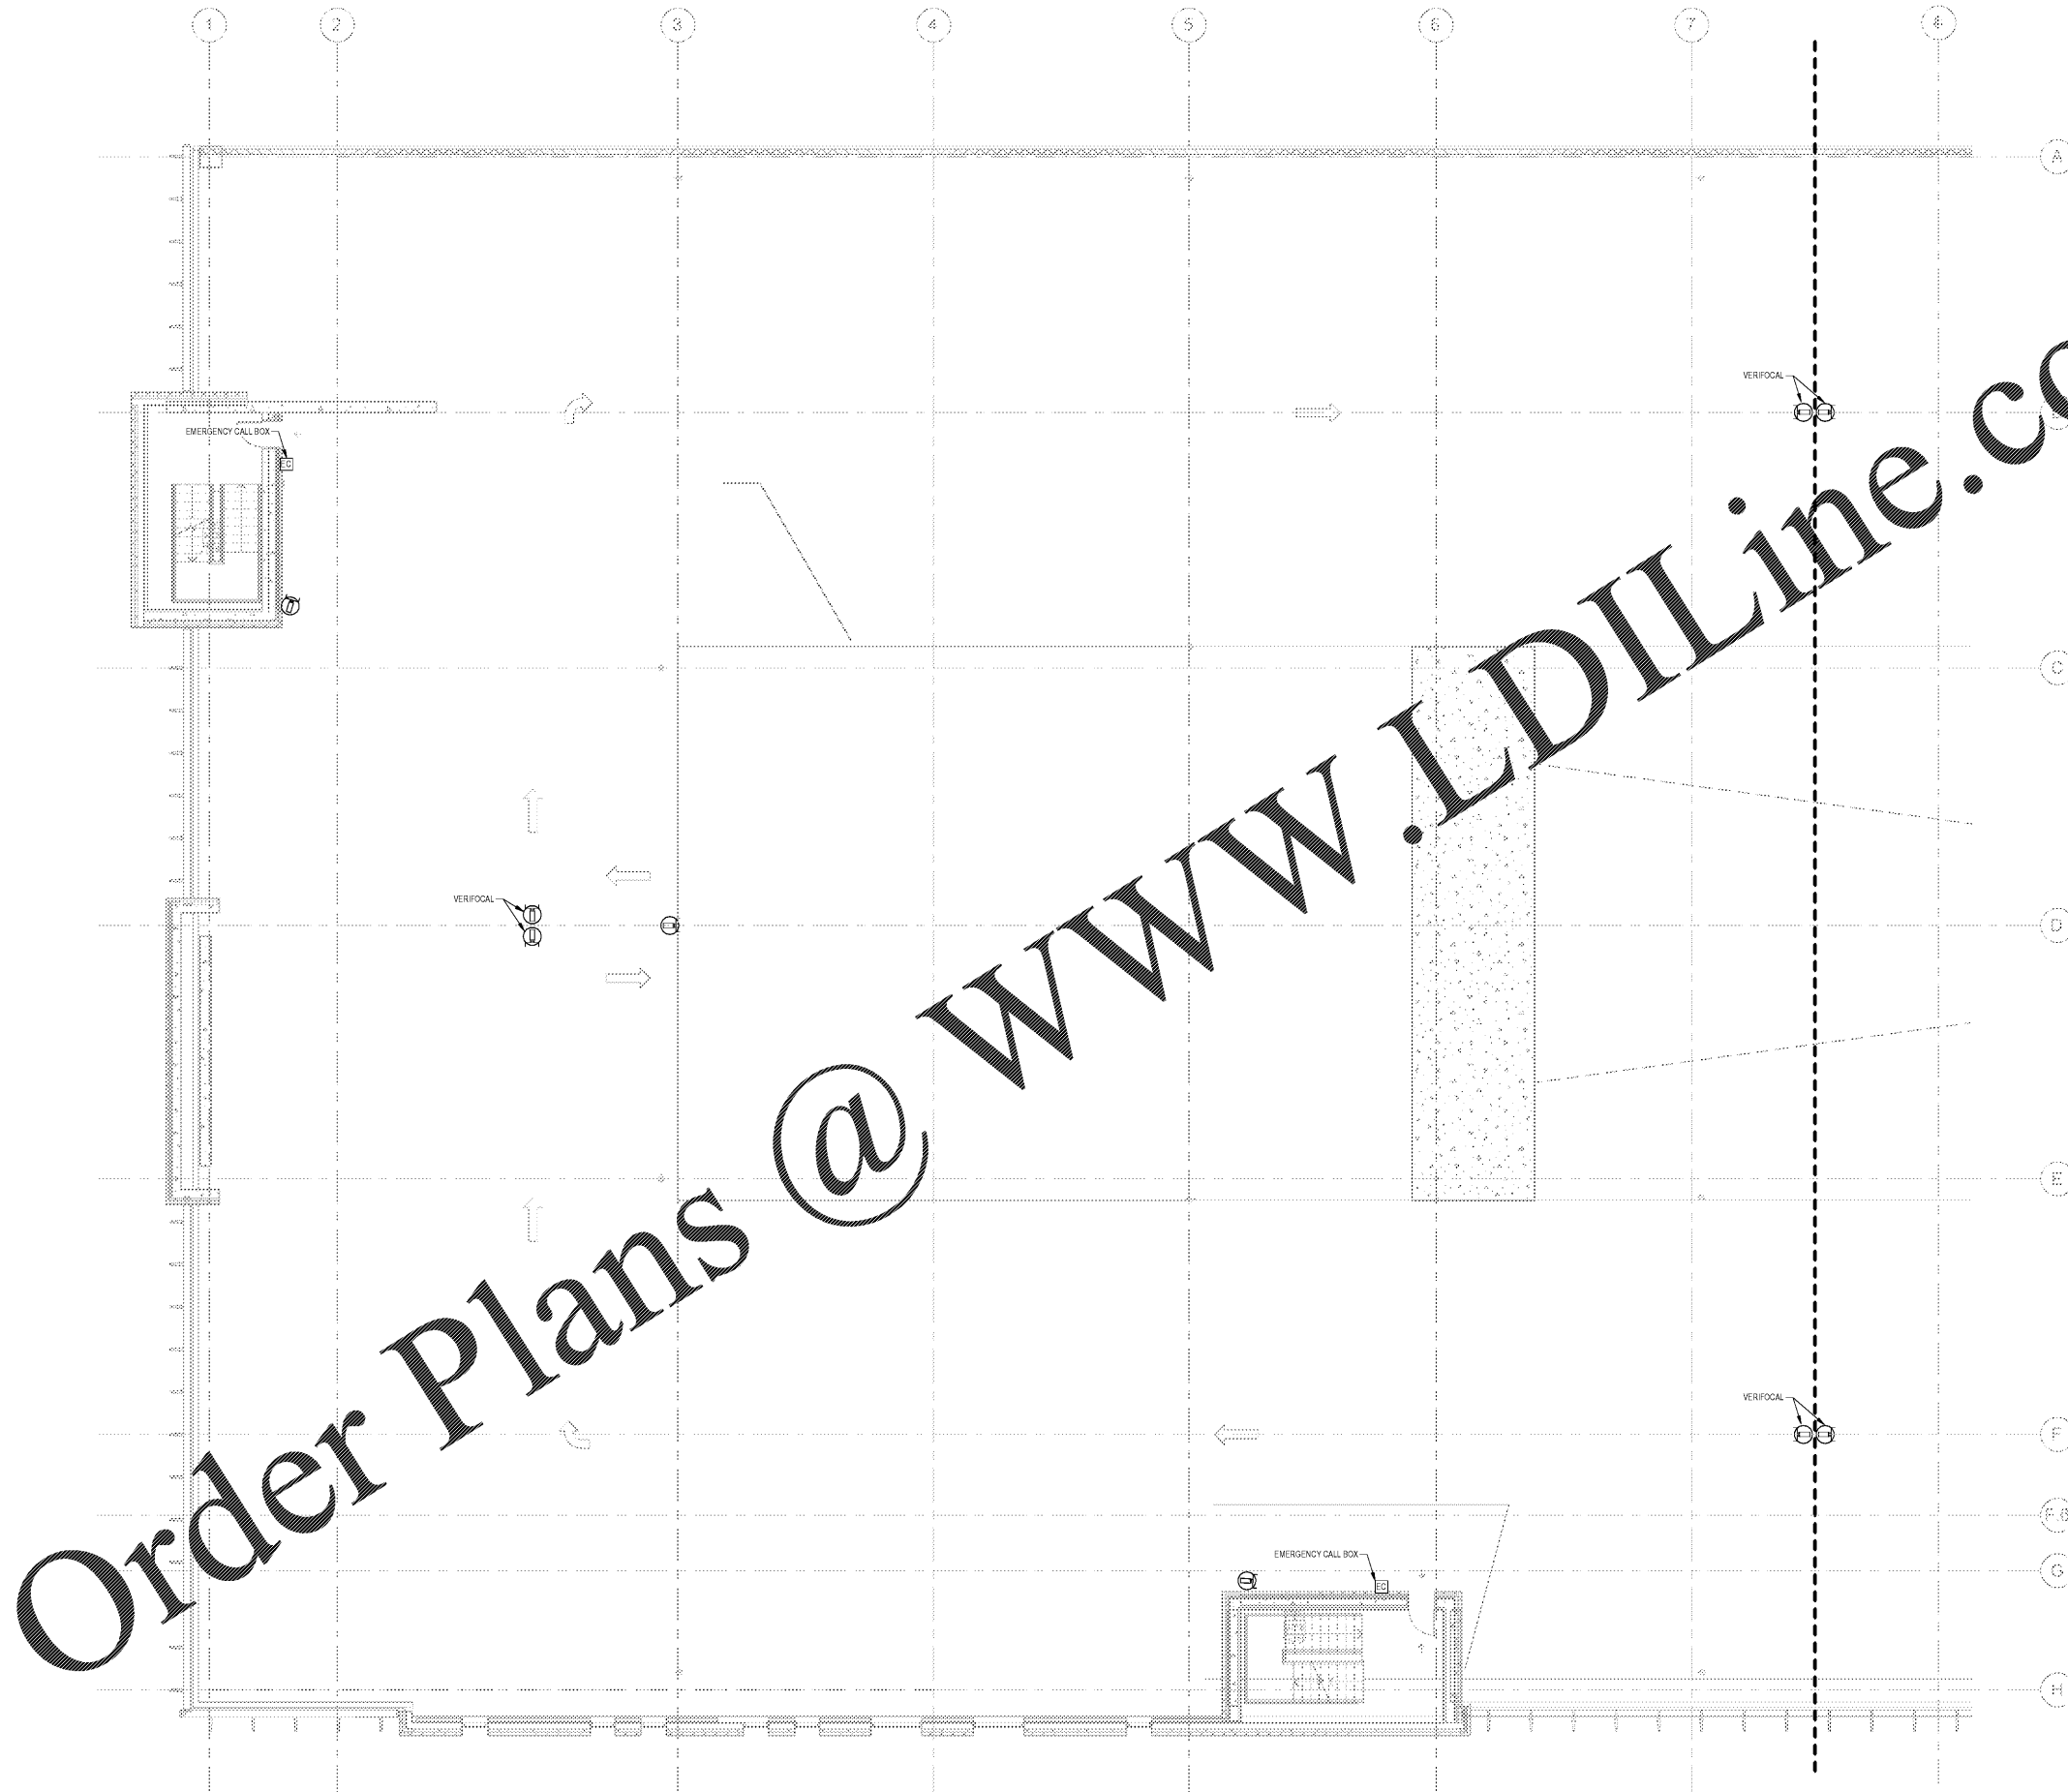

Order Plans @ www.LDILine.com

1 FLOOR PLAN - LEVEL 3 - WEST - A/V/SECURITY
 1/8" = 1'-0"