



Key Plan



Professional Seal
Emory Neal Boothe, P.E.
Georgia License #PE039005

**NOT FOR
CONSTRUCTION**


No.	Description	Date
3	BD - GMP	2019-07-03

Project No. 18.16013.00
Sheet Title

**LEVEL 4 FLOOR PLAN -
WEST - A/V/SECURITY**

Original is 30 x 42. Do not scale contents of this drawing.
Sheet Number

T304A

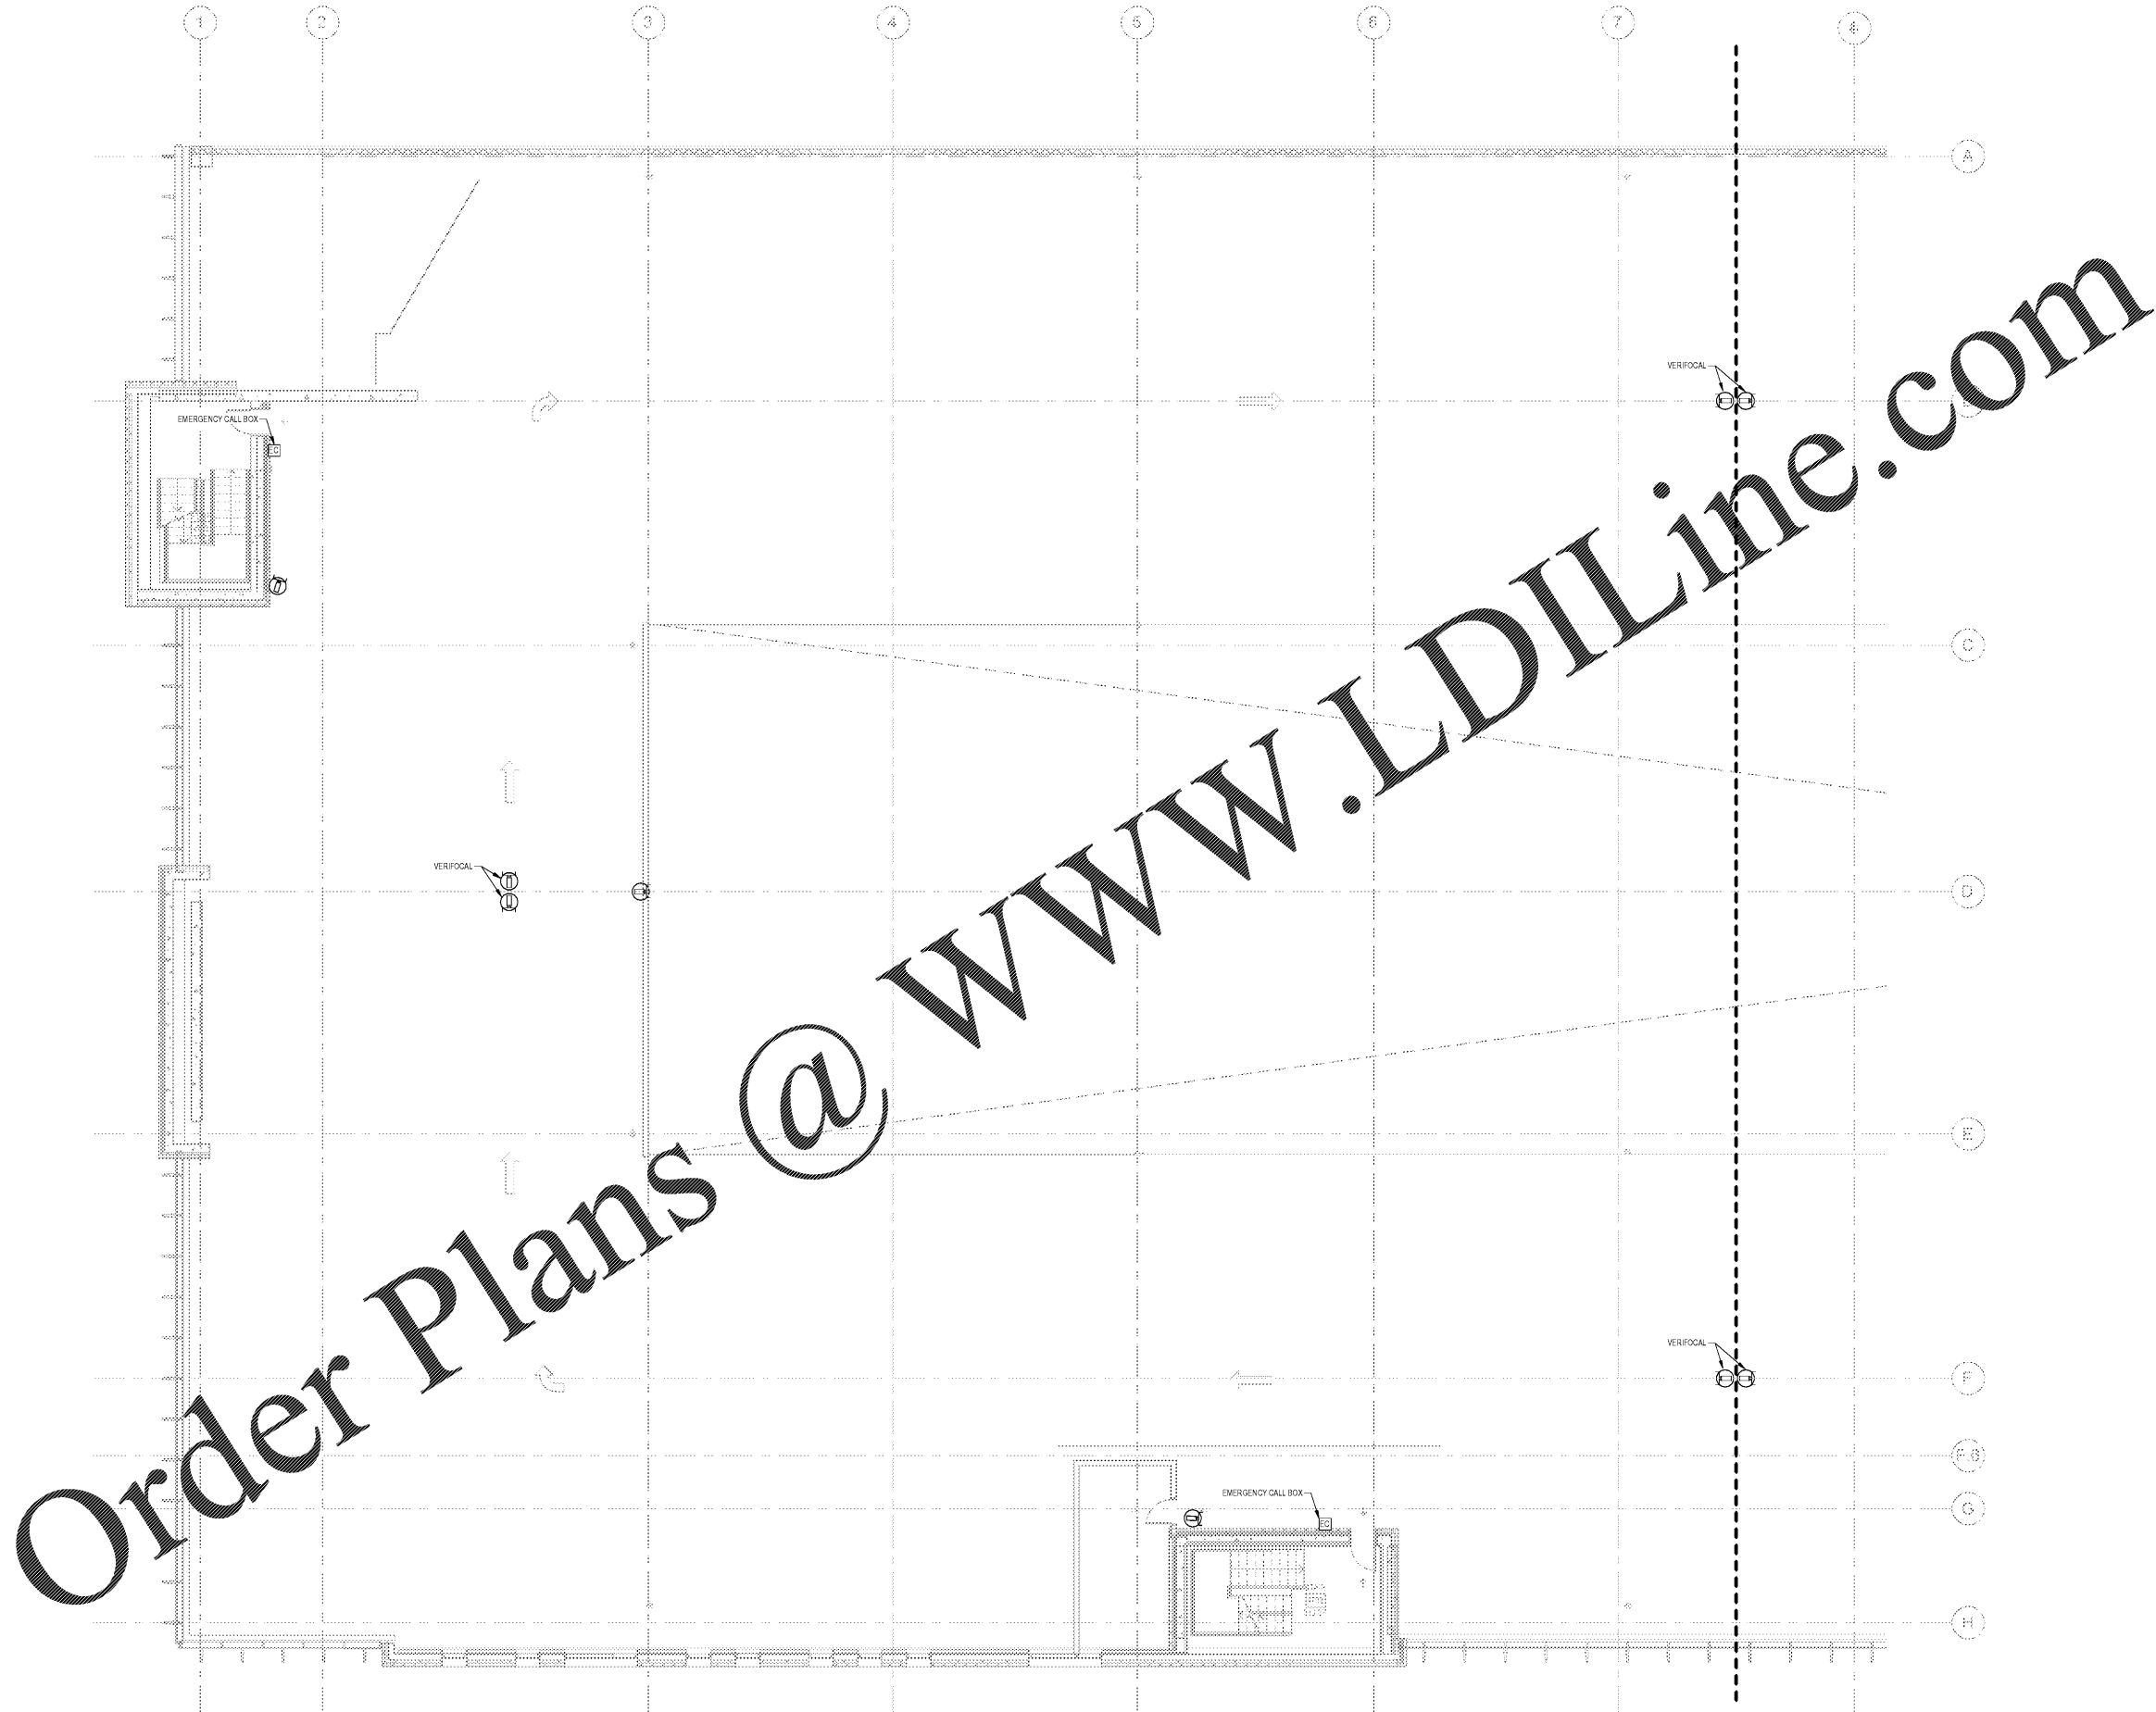

1 FLOOR PLAN - LEVEL 4 - WEST - AV/SECURITY
1/8" = 1'-0"