

SEAL:

THIS DOCUMENT IS NOT
FOR REGULATORY
APPROVAL, PERMITTING,
OR CONSTRUCTION.

| NO. | DATE | REVISIONS |
|-----|----------|------------------|
| 1 | 03.18.19 | PEER COMMENTS |
| | | NO. DATE REMARKS |



BID SET
JUNE 27, 2019


**7-ELEVEN
STORE #38777**

12060 US 301 N
PARRISH, FL
34219


PROJECT NO: 2018.0891
DATE: FEBRUARY 26, 2019

A6.0
WALL SECTIONS

CHECKED: RW DRAWN: JUM

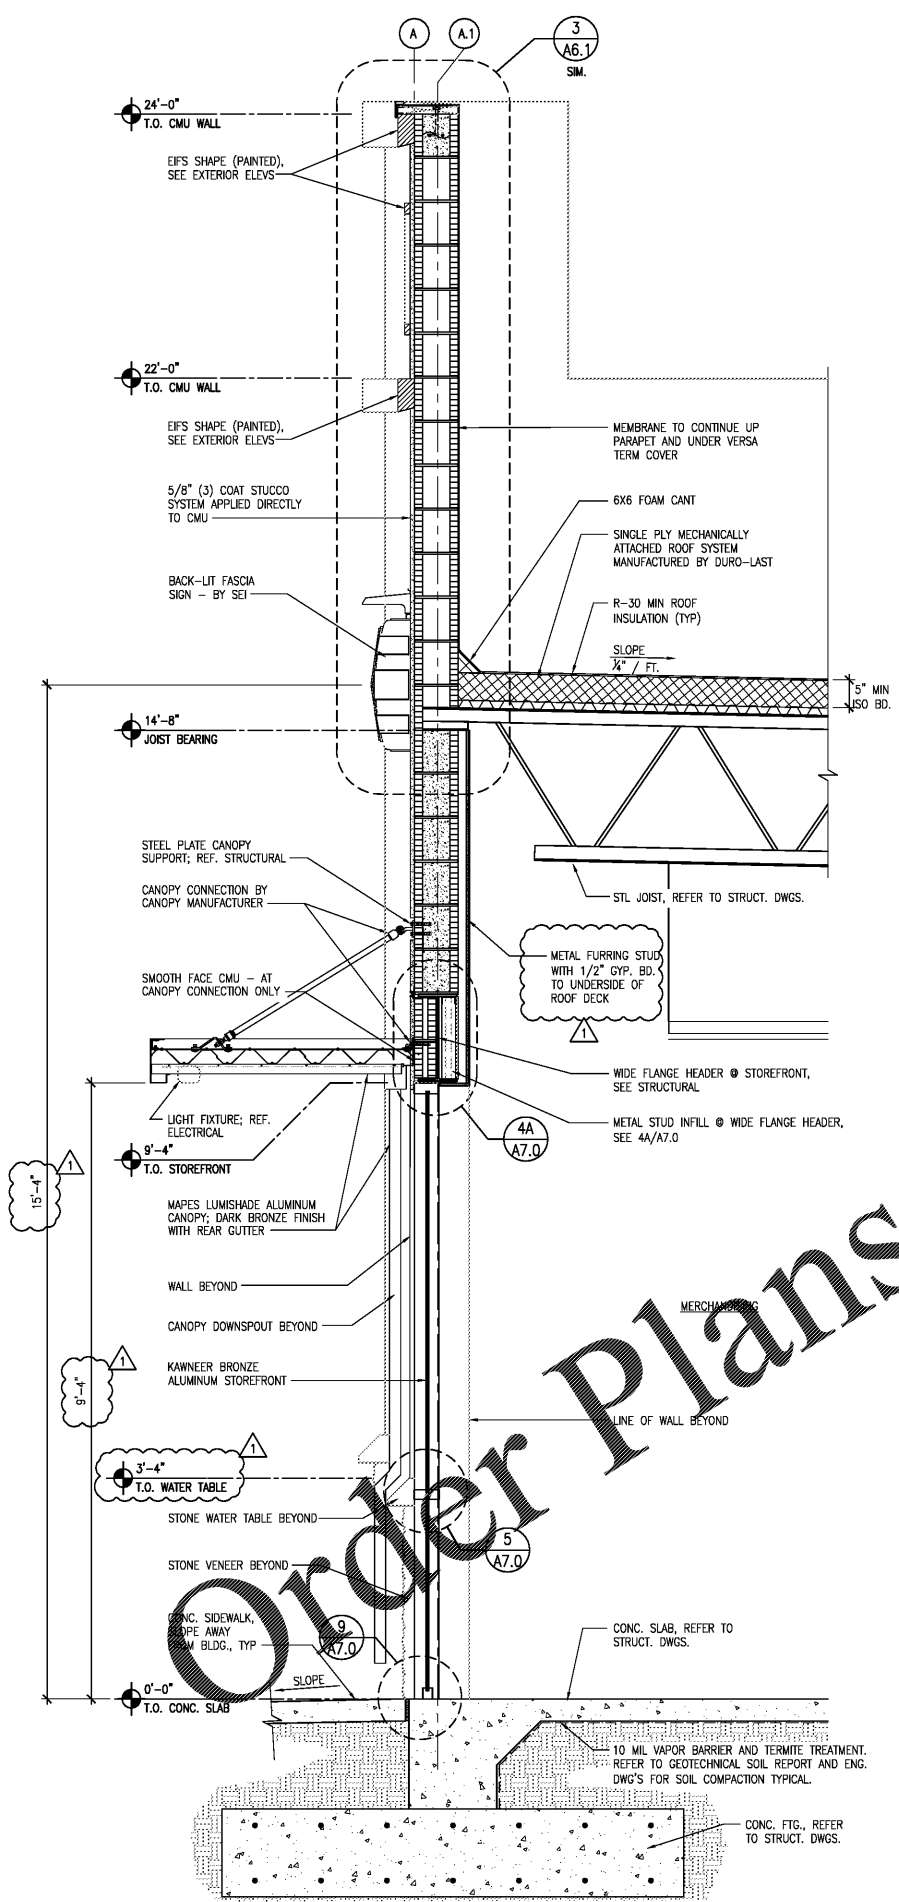

1 WALL SECTION
3/4" = 1'-0"

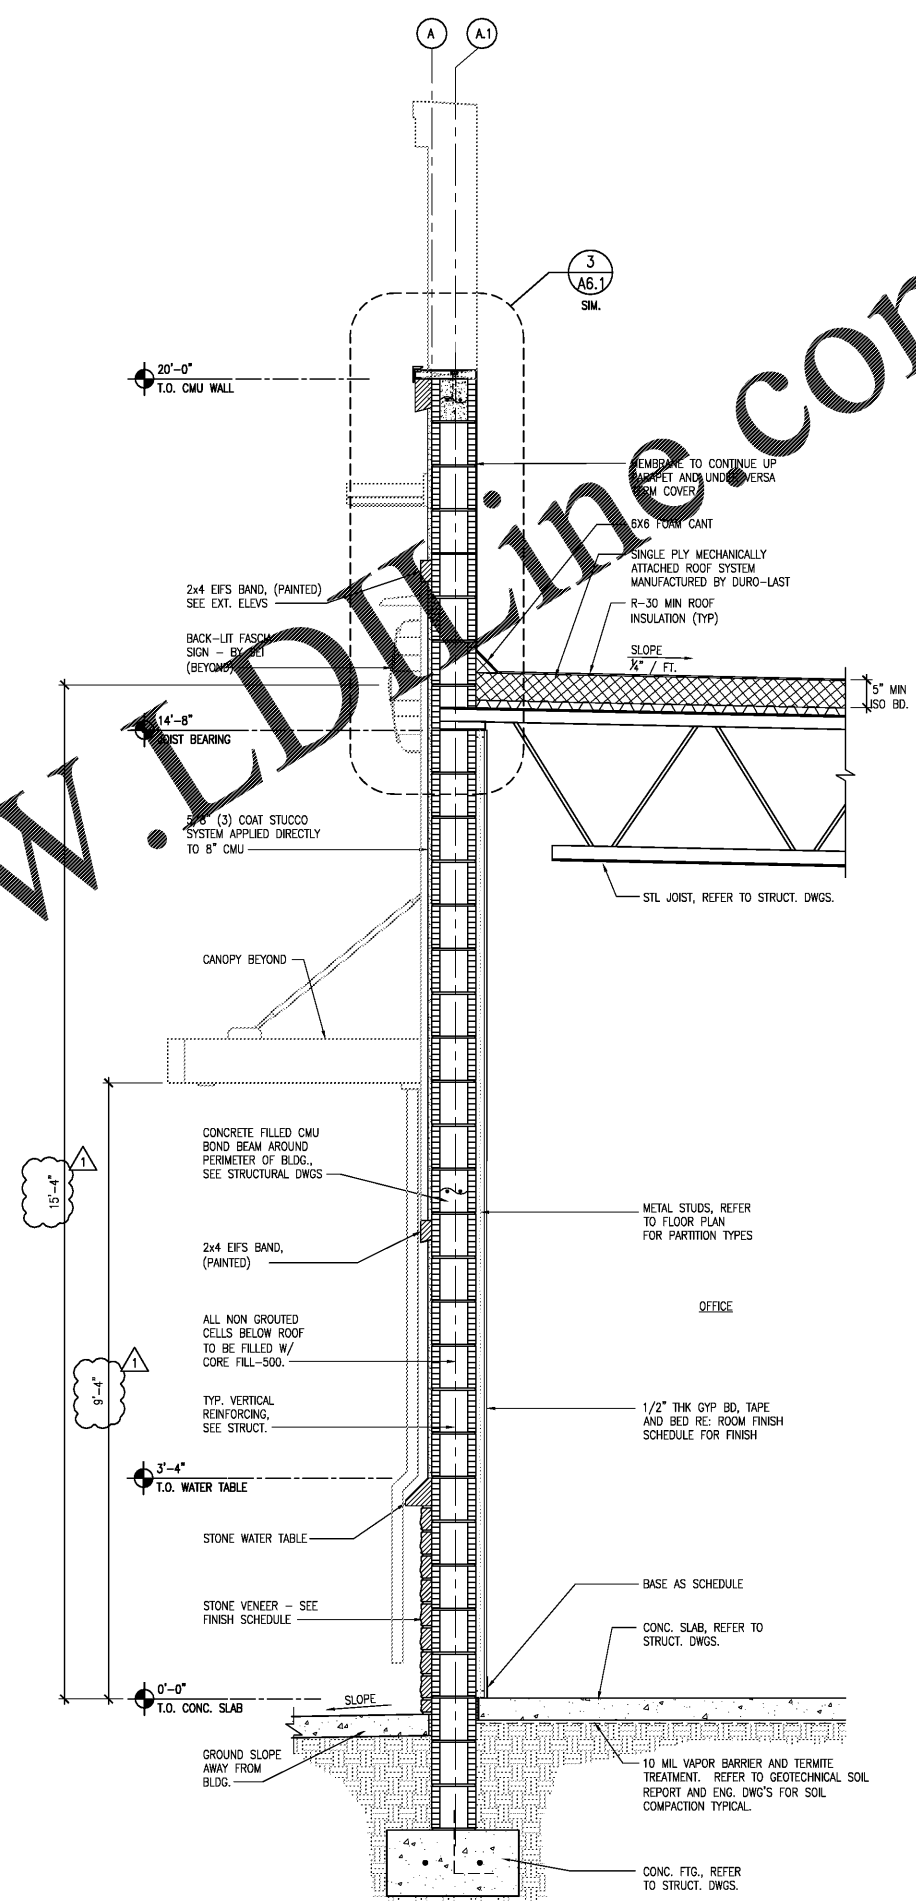

2 WALL SECTION
3/4" = 1'-0"

Order Plans @ www.LDOnline.com

www.LDOnline.com

COPYRIGHT © 2019 INTERPLAN LLC. REPRODUCE, REPRODUCTIONS, CHANGES OR ASSIGNMENTS ARE PROHIBITED.