



SEAL:


THIS DOCUMENT IS NOT
FOR REGULATORY
APPROVAL, PERMITTING,
OR CONSTRUCTION.

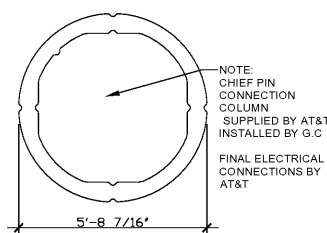


8 PIN CONNECTION COLUMN
3/8" = 1'-0"

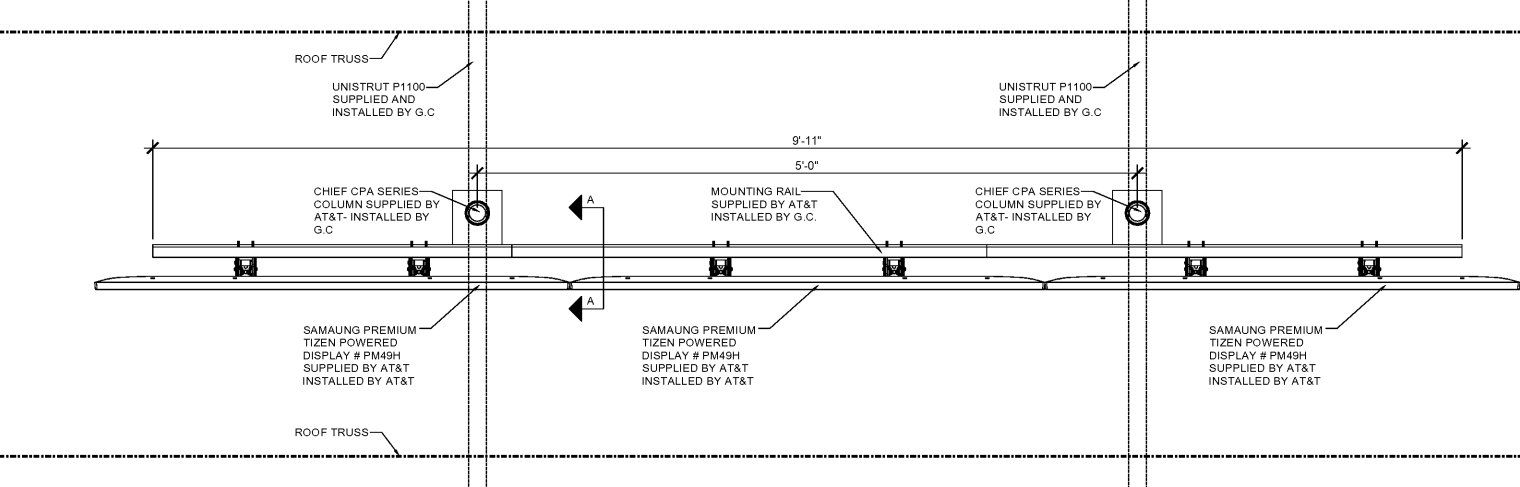


11 PLAN VIEW
1 1/2" = 1'-0"

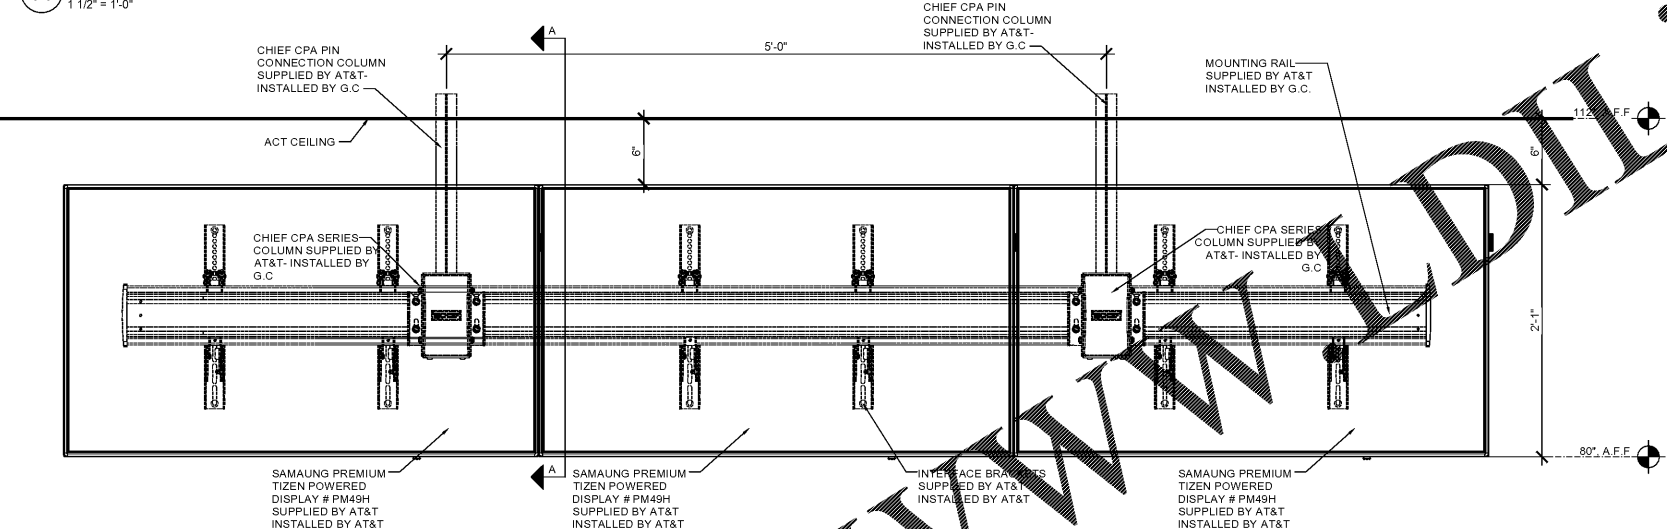


9 FRONT VIEW
1 1/2" = 1'-0"

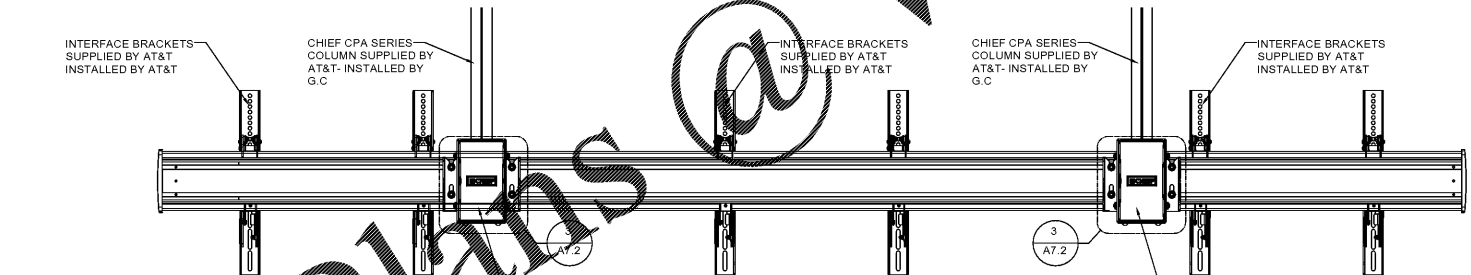


7 FUSION MED FLAT PANEL CEILING MOUNT REAR VIEW
1 1/2" = 1'-0"

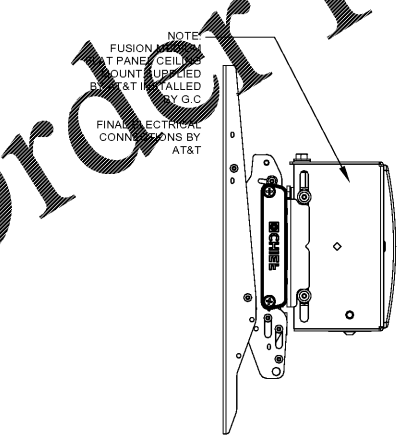


4 SIDE ELEVATION
3" = 1'-0"

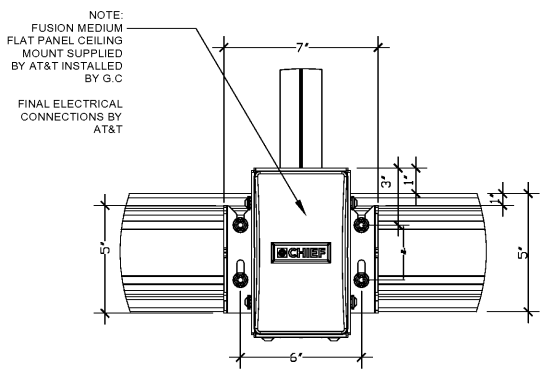


3 PNL CEILING MOUNT REAR ELEVATION
3" = 1'-0"

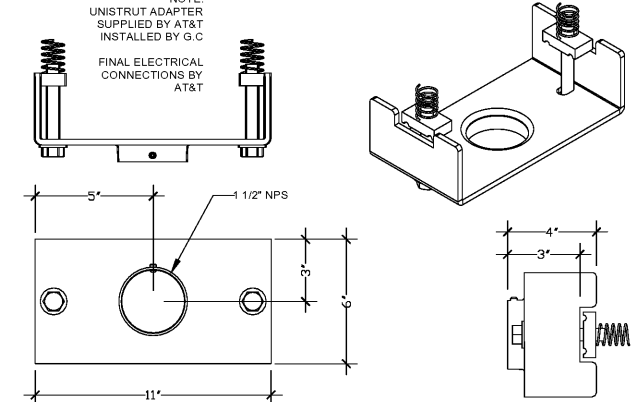


2 UNISTRUT ADAPTED DETAIL
3" = 1'-0"

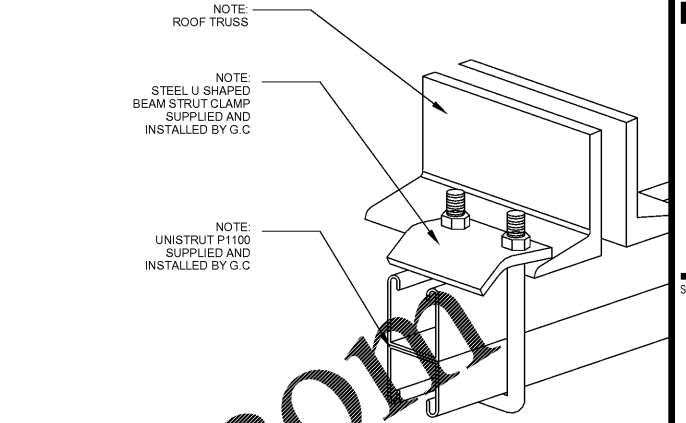


10 TRUSS AND UNISTRUT CONNECTION DETAIL
N.T.S.

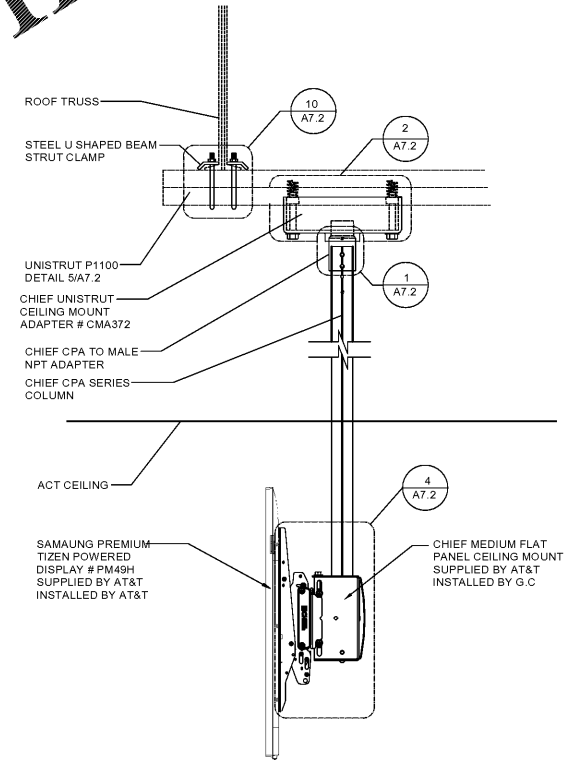

6 SECTION AA
1 1/2" = 1'-0"

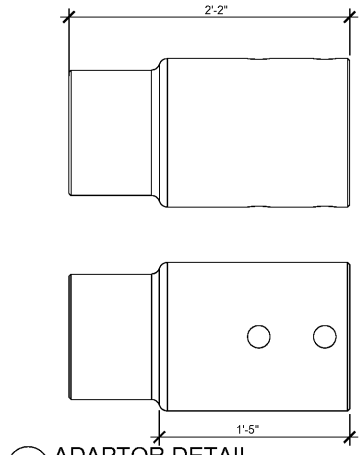

1 ADAPTOR DETAIL
1 1/2" = 1'-0"

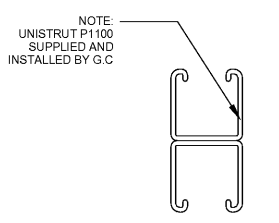

5 UNISTRUT # P1100
6" = 1'-0"

Order Plans @ WWW.ArchLine.com

NO. DATE REMARKS
REVISIONS



BID SET
JUNE 27, 2019

7-ELEVEN
STORE #38777

12060 US 301 N
PARRISH, FL
34219

PROJECT NO: 2018.0891
DATE: FEBRUARY 26, 2019

A7.2
DIGITAL MENU BOARDS
DETAILS

CHECKED: RW DRAWN: JUM

COPYRIGHT © 2019 INTERPLAN LLC. RESERVE COPYRIGHT & OTHER RIGHTS RESTRICTING THESE DOCUMENTS TO THE ORIGINAL BEE OR TAPSCREW FOR WHICH THEY WERE PREPARED. REPRODUCTIONS, CHANGES OR ASSIGNMENTS ARE PROHIBITED.