
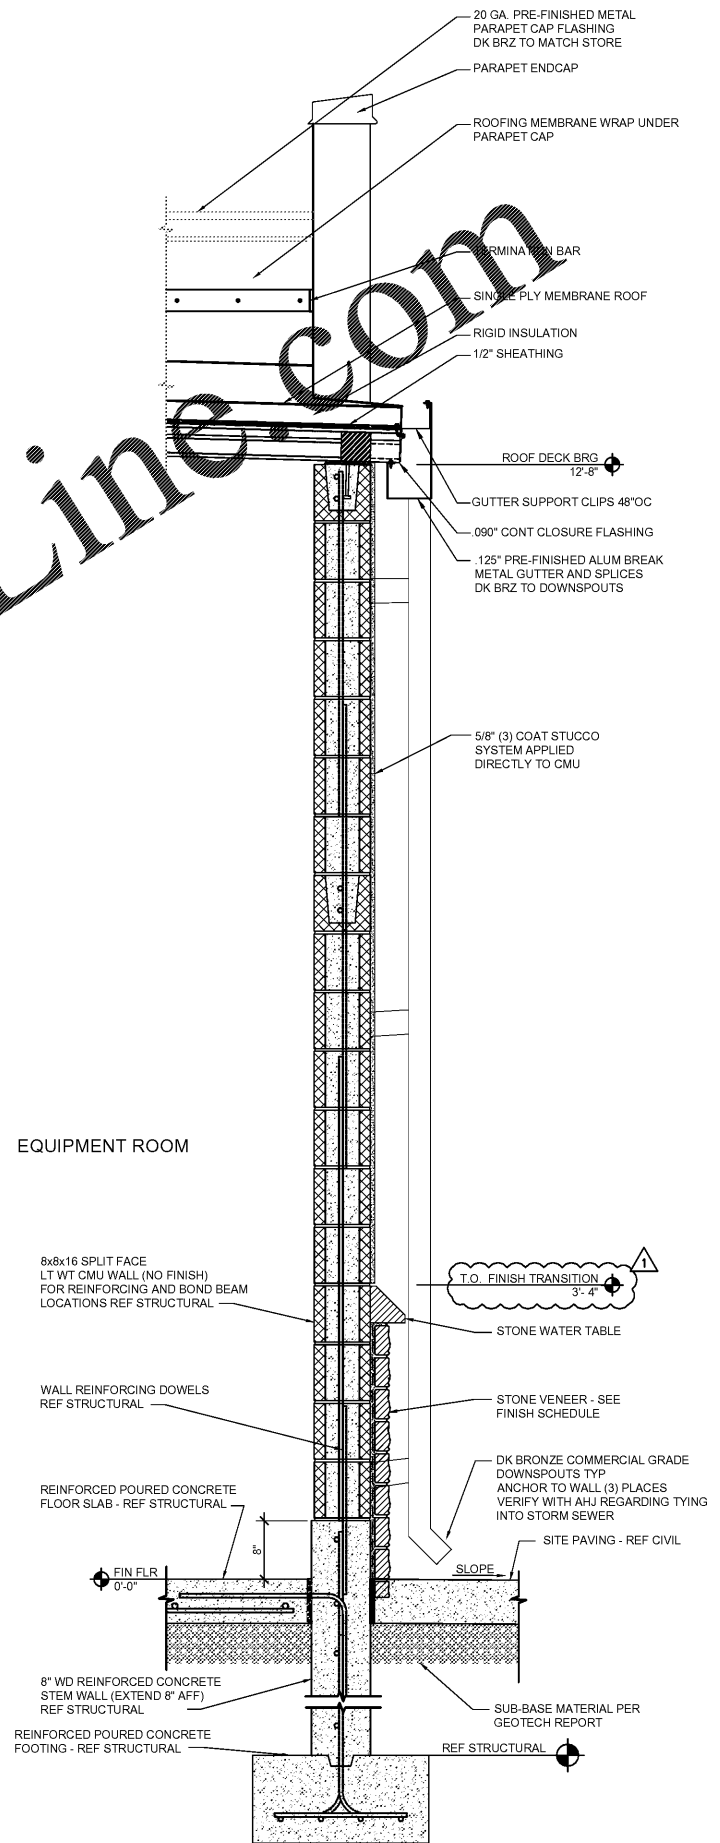
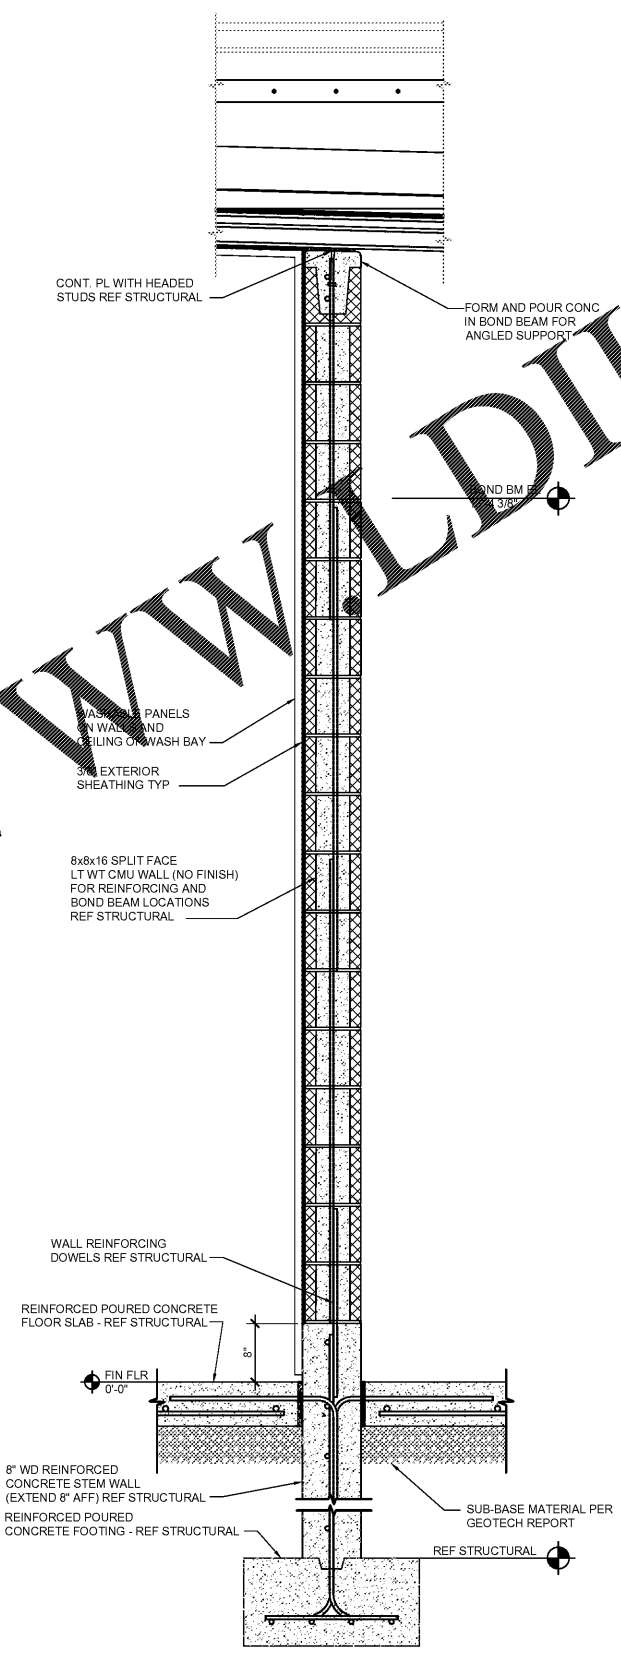
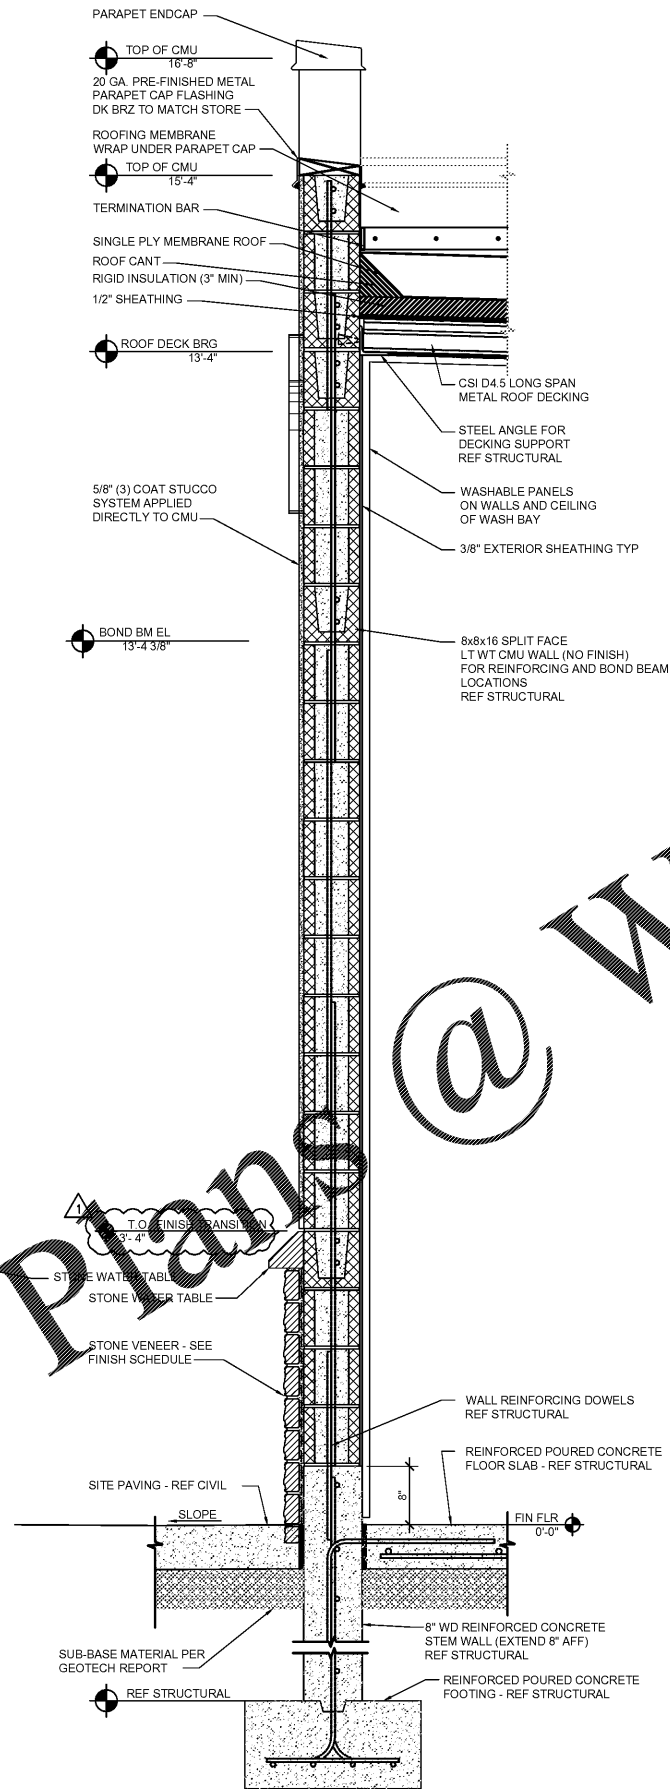


SEAL:

THIS DOCUMENT IS NOT
FOR REGULATORY
APPROVAL, PERMITTING,
OR CONSTRUCTION.

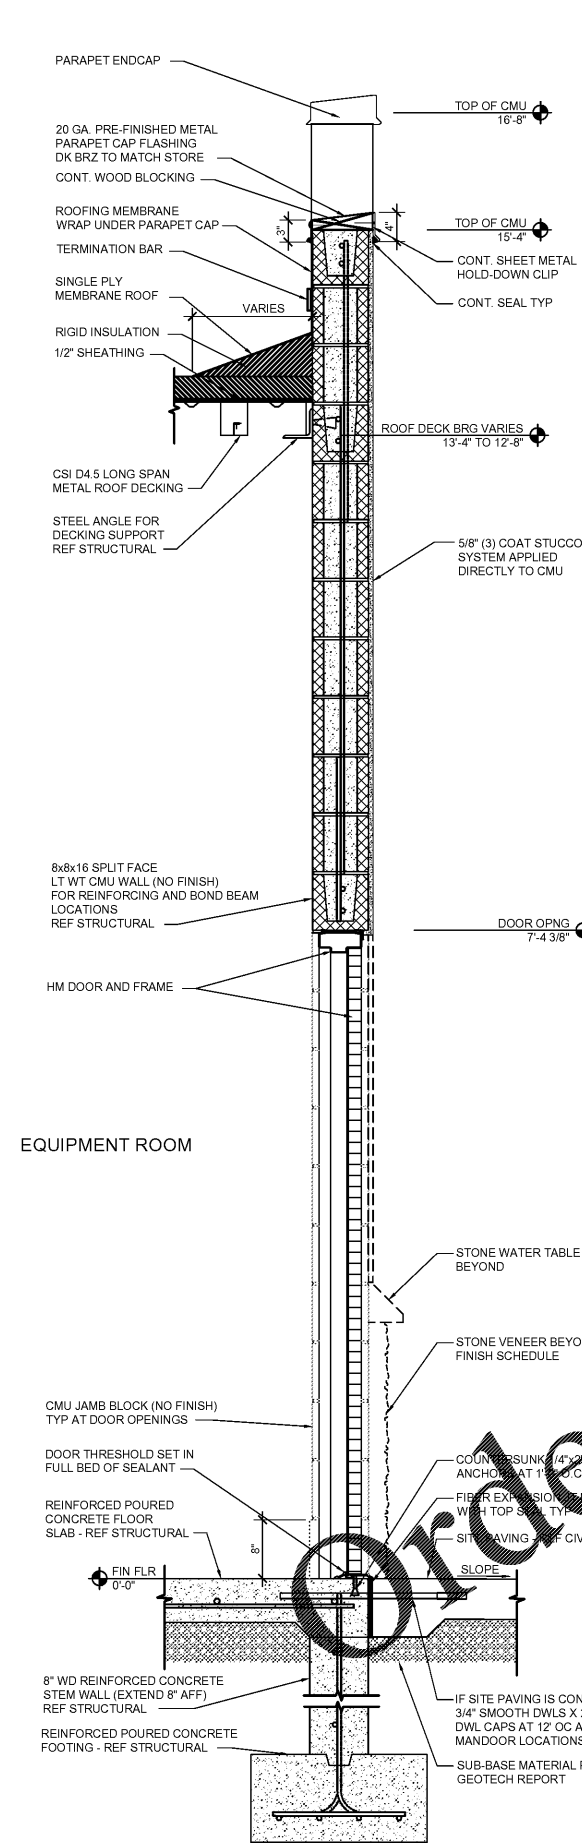

Order Plans @ WWW.DIline.com

| NO. | DATE | REVISIONS |
|-----|----------|---------------|
| 1 | 03.18.19 | PEER COMMENTS |



BID SET
JUNE 27, 2019

7-ELEVEN
STORE #38777

12060 US 301 N
PARRISH, FL
34219

PROJECT NO: 2018.0891
DATE: FEBRUARY 26, 2019

CWA3
CAR WASH WALL SECTIONS

CHECKED: RW DRAWN: JUM

COPYRIGHT © 2019 INTERPLAN LLC. ALL RIGHTS RESERVED. REPRODUCTION OR TRANSMISSION OF THIS DOCUMENT WITHOUT THE WRITTEN PERMISSION OF INTERPLAN LLC IS PROHIBITED.