

FITNESS AREA

ELEMENTARY PLAYGROUND

815.00'

EXIST. LAKE

BUILDING NO. 5
1990
18,952 SQ.FT.

KINDERGARTEN PLAYGROUND

695 SQ.FT.
1990
BLDG.10

BUILDING NO. 4
1990
13,337 SQ.FT.

BLDG.6
1990
11,429 SQ.FT.

BLDG.81
2004
12,727 SQ.FT.

BLDG.3
1990
7,035 SQ.FT.


BLDG.80
2004
10,600 SQ.FT.

1990
1,354 SQ.FT.
BLDG.8

BLDG.9
1990
733 SQ.FT.

BUILDING NO. 2
1990
25,070 SQ.FT.

BLDG.1
1990
14,719 SQ.FT.

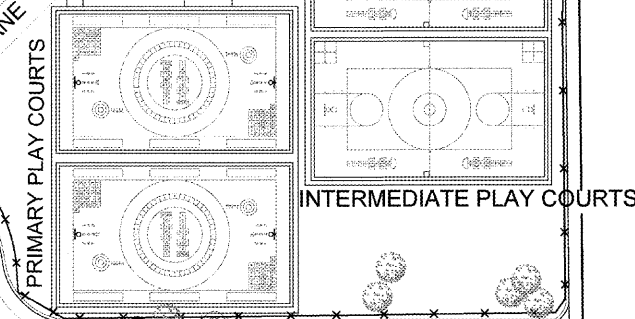

WATER VALVE FIRE HYDRANT

FIRE HYDRANT

Bid Documents Only
Not For Construction


RECEIVED
DEC 19 2017
BUILDING DEPARTMENT
BCPS

NOTE:
ALL DIMENSIONS AND EXACT LOCATION OF ALL
EXISTING EQUIPMENT AND ASSOCIATED PARTS
AND ACCESSORIES ARE TO BE FIELD VERIFIED BY
THE CONTRACTOR.

LEGEND
NOTE:
REFER TO SHEET A-4.0 FOR "SCOPE OF WORK
OVERVIEW".

EXISTING SCHOOL
BUILDINGS

100% CONSTRUCTION
DOCUMENTS
12-13-2017

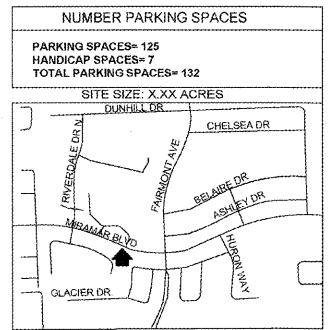

LOCATION PLAN

SITE PLAN
SCALE: 1/32" = 1'-0"

Order Plans @ www.dline.com


CRAIN ATLANTIS
ENGINEERING, INC.
CONSULTING ENGINEERS & ARCHITECTS
210 SW WATER AVENUE
SUITE 3141
MIAMI, FL 33136
A. 2007088 EB - 2748

SEA CASTLE
ELEMENTARY SCHOOL
9600 MIRAMAR BOULEVARD
MIRAMAR, FLORIDA 33025



SITE PLAN

100% CONSTRUCTION
DOCUMENTS
12-13-2017

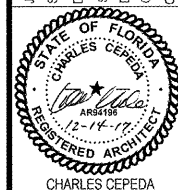

CHARLES CEPEDA
AR # 94196
DRAWING No.
A-2.0

THIS IS A VOUCHER OF THE JOB FOR ANY PERSON, UNLESS NOTING UNDER THE SIGNATURE OF A LICENSED ARCHITECT, TO ALTER THESE PLANS AND SPECIFICATIONS. THIS DOCUMENT CONTAINS PROPERTY INFORMATION AND SHALL NOT BE USED OR REPRODUCED, OR ITS CONTENTS DISCLOSED, IN WHOLE OR IN PART, WITHOUT THE PRIOR WRITTEN CONSENT OF CRAIN ATLANTIS ENGINEERING, INC. COPYRIGHT 2014 CRAIN ATLANTIS ENGINEERING, INC.