




5 ROOF DRAIN1
1 1/2" = 1'-0"

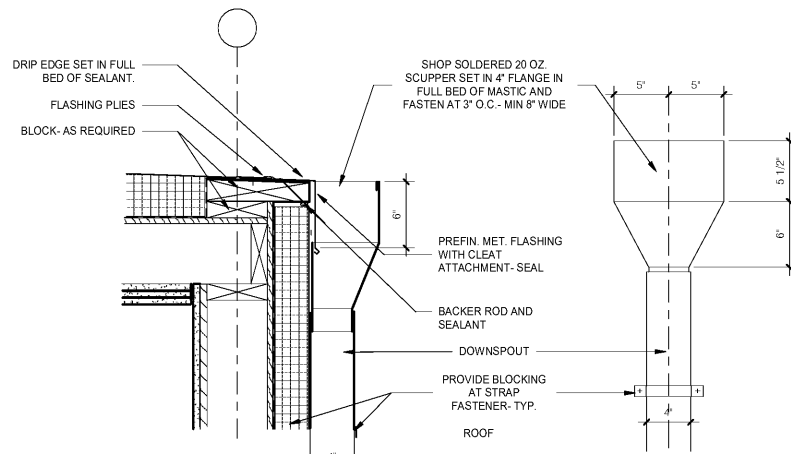

4 ROOF SCUPPER1
1 1/2" = 1'-0"

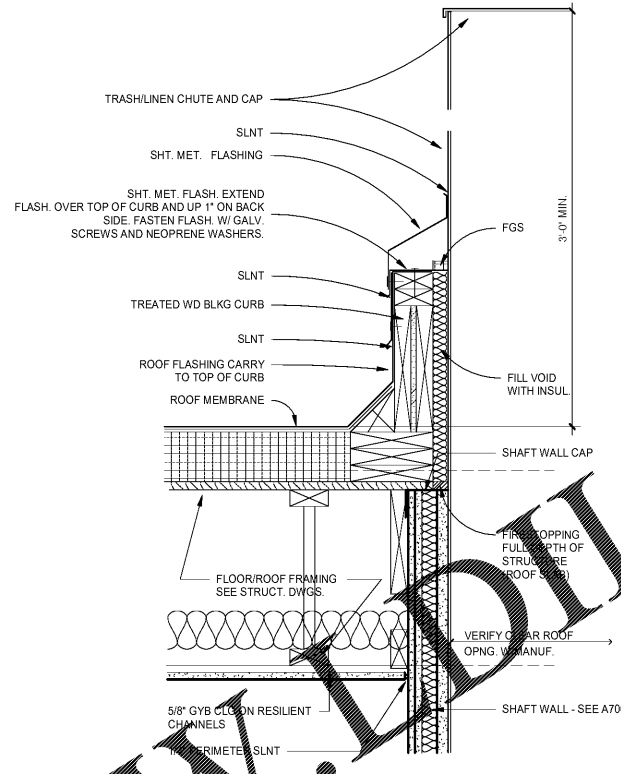

3 ROOF FLASHING AT LINE CHUTE1
1 1/2" = 1'-0"

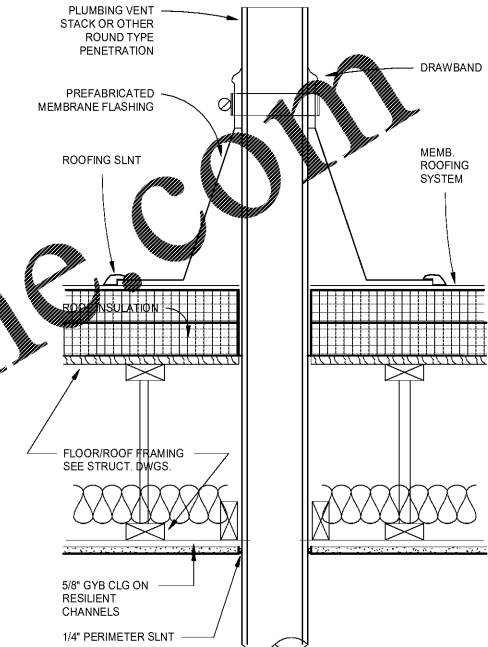

6 ROOF VENT1
1 1/2" = 1'-0"

- CONSTRUCTION NOTES:**
- EIFS THICKNESS IS TYPICALLY 1 3/4" WHERE INDICATED ON EXTERIOR ELEVATION AS EIFS 2. ADJUST DETAIL FOR EIFS THICKNESS 3 1/4". SEE ALSO EIFS TRANSITION DETAILS FOR ADDITIONAL INFORMATION.
 - SEE WALL TYPE DETAILS FOR ADDITIONAL INFORMATION. STAIR AND ELEVATOR WALLS REQUIRE 2 HOUR RATED ASSEMBLIES.
 - EIFS SYSTEM SHALL BE INSTALLED WITH A MOISTURE DRAINAGE SYSTEM. SEE DRAWING A701 AND A702. SUBMIT MANUFACTURER INFORMATION WITH MOISTURE DRAINAGE DETAILS TO CODE OFFICIAL FOR REVIEW.
 - THIN BRICK CLADDING SHALL UTILIZE INTEGRAL DRAINAGE CHAMBER WITH THIN TECH AIR VENT AND FLASHING. REFER TO MANUFACTURER DETAILS FOR MORE INFORMATION.
 - USE OF BATT INSULATION OR LOOSE FILL INSULATION AT POOL IS PROHIBITED. USE MED. DENSITY CLOSED CELL SPRAY FOAM INSULATION.


Order Plans @ WWW.IDOLine.com

| No. | Description | Date |
|-----|-------------|------|
| | | |
| | | |
| | | |
| | | |

DISCLAIMER: PC is providing, by agreement with certain parties, materials stored electronically. The parties recognize that data, plans, specifications, reports, drawings, and other documents are subject to modification, deletion, or replacement without notice. All documents are subject to modification, deletion, or replacement without notice.

MEISTER COX ARCHITECTS

INFO@MEISTER-COX.COM
 PHONE: 610-375-1331 FAX: 610-375-4655
 1522 PENN AVENUE WYOMISSING, PA 19610
 WWW.MEISTER-COX.COM

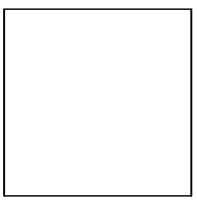

TYPICAL ROOF DETAILS

HOLIDAY INN EXPRESS & SUITES

INTERSECTION OF HAYNES PLACE & LAMM RD.
 WILSON, NC 27893

| | |
|-------------|---------------------|
| STATUS: | BIDDING |
| PROJ. DATE: | 06-07-19 |
| PROJ. NO.: | 18-176 |
| PRINTED: | 6/7/2019 7:11:58 PM |
| DRAWN BY: | RFF |
| CHECKED BY: | TGC |
| SHEET NO.: | A541 |
| SCALE: | 1 1/2" = 1'-0" |

