


BASE DETAIL 1
SCALE : 1'-0" = 1'-0"

ELITE
Glen-Gery


423 S. Pottsville Pike • Shoemakersville, PA 19555 • 610-562-3118 • www.glen-gery.com

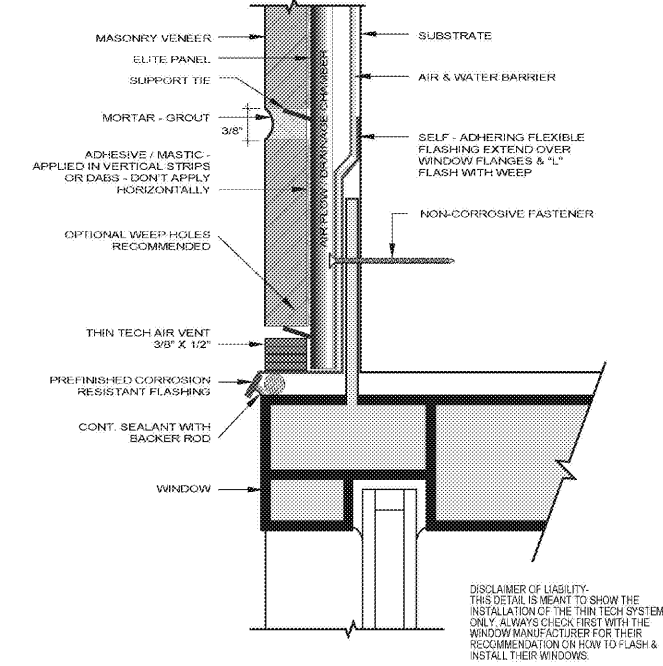

FLANGED WINDOW HEAD
SCALE : 1'-0" = 1'-0"

ELITE
Glen-Gery


423 S. Pottsville Pike • Shoemakersville, PA 19555 • 610-562-3118 • www.glen-gery.com

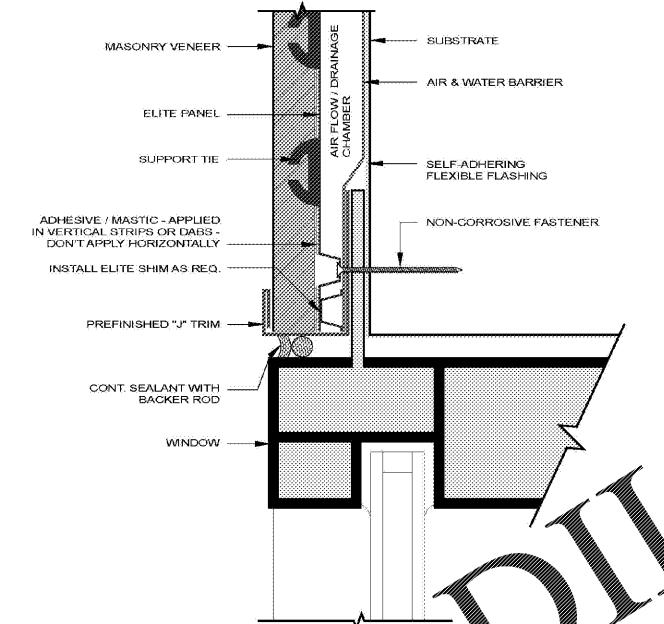

FLANGED WINDOW JAMB
SCALE : 1'-0" = 1'-0"

ELITE
Glen-Gery


423 S. Pottsville Pike • Shoemakersville, PA 19555 • 610-562-3118 • www.glen-gery.com

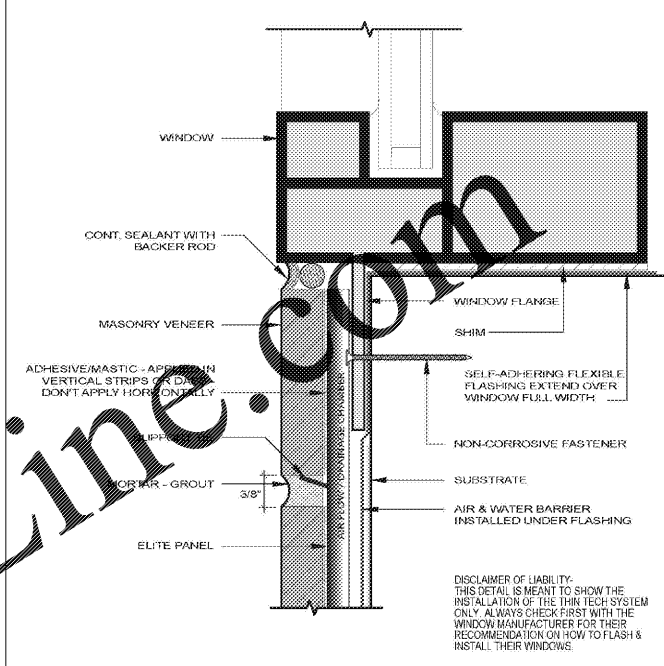

FLANGED WINDOW SILL
SCALE : 1'-0" = 1'-0"

ELITE
Glen-Gery


423 S. Pottsville Pike • Shoemakersville, PA 19555 • 610-562-3118 • www.glen-gery.com

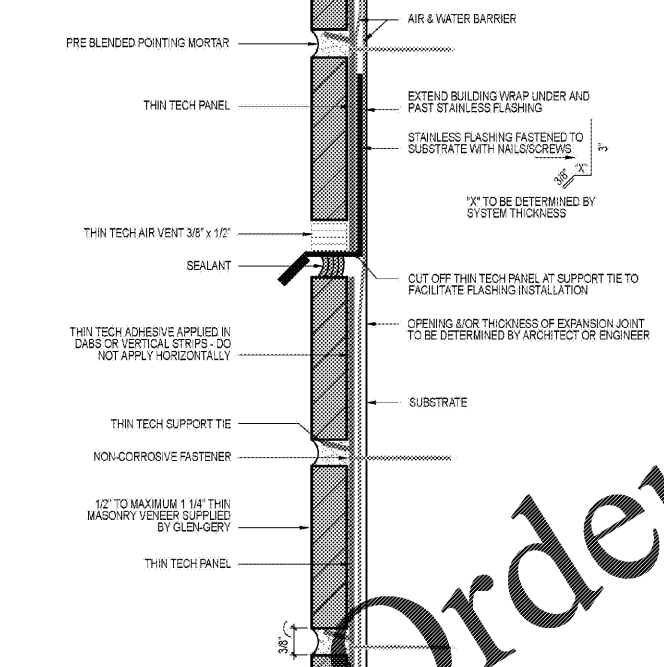

SECTION CONTROL JOINT
SCALE : 1'-0" = 1'-0"

ELITE
Glen-Gery


423 S. Pottsville Pike • Shoemakersville, PA 19555 • 610-562-3118 • www.glen-gery.com

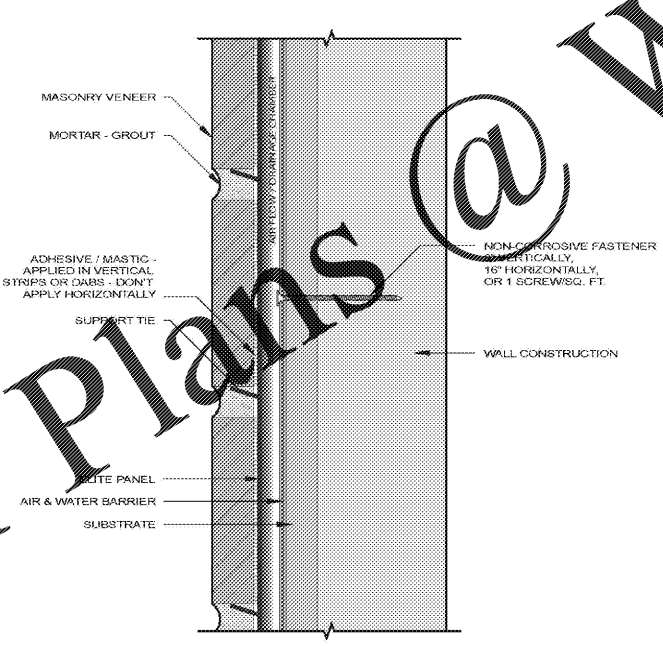

TYPICAL WALL SECTION
SCALE : 1'-0" = 1'-0"

ELITE
Glen-Gery


423 S. Pottsville Pike • Shoemakersville, PA 19555 • 610-562-3118 • www.glen-gery.com

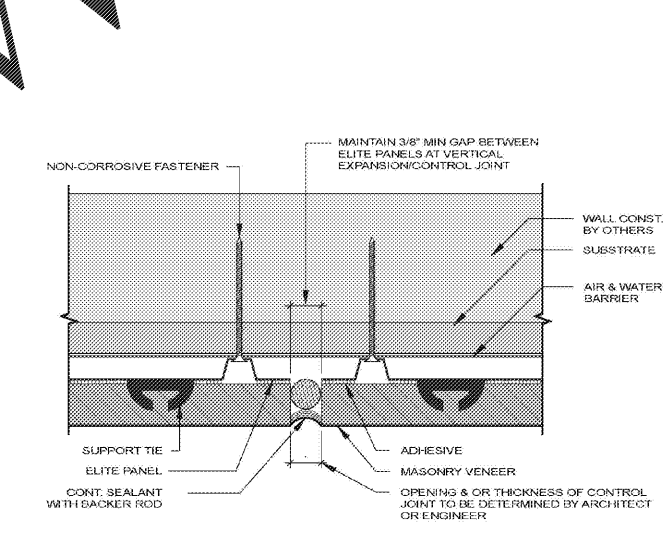

VERTICAL EXPANSION JOINT
SCALE : 1'-0" = 1'-0"

ELITE
Glen-Gery

423 S. Pottsville Pike • Shoemakersville, PA 19555 • 610-562-3118 • www.glen-gery.com

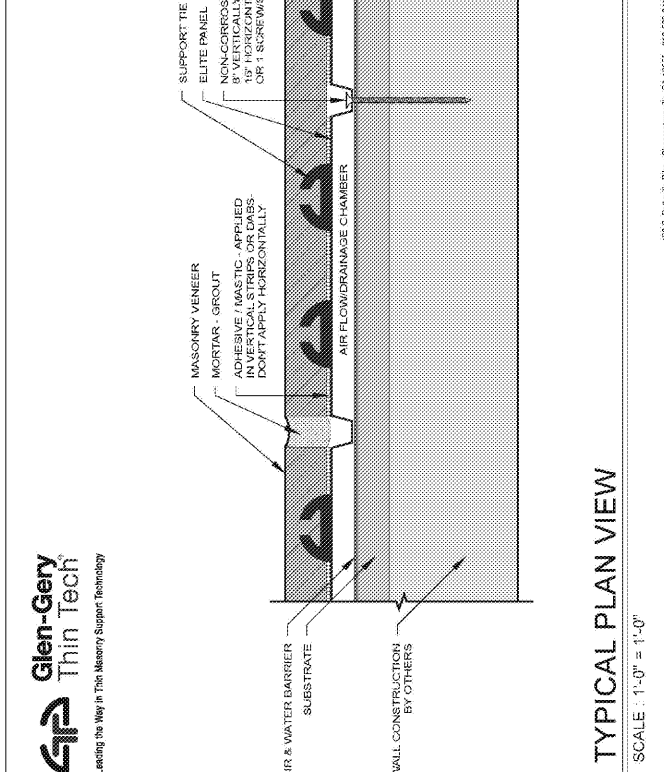

TYPICAL PLAN VIEW
SCALE : 1'-0" = 1'-0"

ELITE
Glen-Gery

423 S. Pottsville Pike • Shoemakersville, PA 19555 • 610-562-3118 • www.glen-gery.com

| No. | Description | Date |
|-----|-------------|------|
| | | |
| | | |
| | | |
| | | |
| | | |
| | | |
| | | |
| | | |
| | | |

MEISTER-COX ARCHITECTS

423 S. Pottsville Pike • Shoemakersville, PA 19555 • 610-562-3118 • www.glen-gery.com

423 S. Pottsville Pike • Shoemakersville, PA 19555 • 610-562-3118 • www.glen-gery.com

423 S. Pottsville Pike • Shoemakersville, PA 19555 • 610-562-3118 • www.glen-gery.com

423 S. Pottsville Pike • Shoemakersville, PA 19555 • 610-562-3118 • www.glen-gery.com

TYPICAL THIN BRICK DETAILS

HOLIDAY INN EXPRESS & SUITES

INTERSECTION OF HAYNES PLACE & LAMM RD.
WILSON, NC 27893

STATUS: BIDDING

PROJ. DATE: 06-07-19

PROJ. NO: 18-176


PRINTED: 6/7/2019 7:12:17 PM

DRAWN BY: RFF

CHECKED BY: TGC

SHEET NO. **A703**

SCALE: 1/2" = 1'-0"

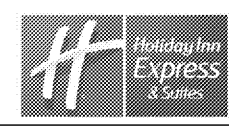

N:\Active Projects\hospitality\0318 Holiday Inn Express - Wilson, NC\Drawings CAD-Rev\19-176.rvt