
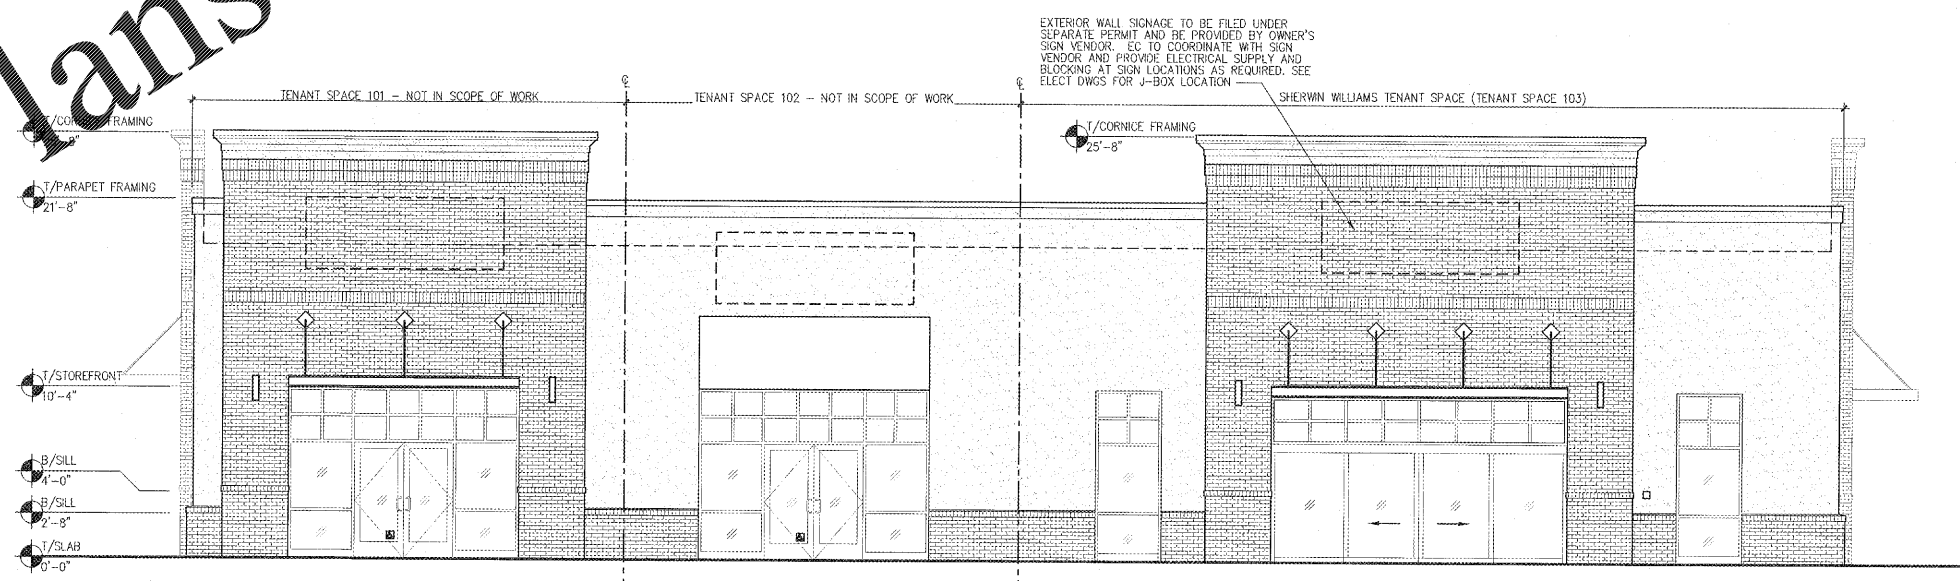


Order Plans @ www.LDILine.com

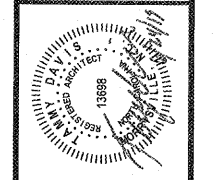

**2 FRONT ELEVATION**  
**A201** SCALE: 3/16" = 1'-0"

NOTE: BUILDING ELEVATIONS ARE FOR REFERENCE ONLY AND ARE BEING INSTALLED ON SHELL BUILDING PLANS UNDER SEPARATE PERMIT. ELEVATIONS ARE FOR REFERENCE ONLY.

PROJECT: **SHERWIN - WILLIAMS**  
 4809 COUNTRY CLUB ROAD  
 SUITE 103  
 WINSTON-SALEM, NC 27104  
 DRAWING: EXTERIOR ELEVATIONS

Revisions	
REVISION DATE	
PROJECT DATE	6/24/2019
Drawn By	MTP
Checked By	TD
Sheet No.	<b>A201</b>