



Order Plans @ www.LDILine.com

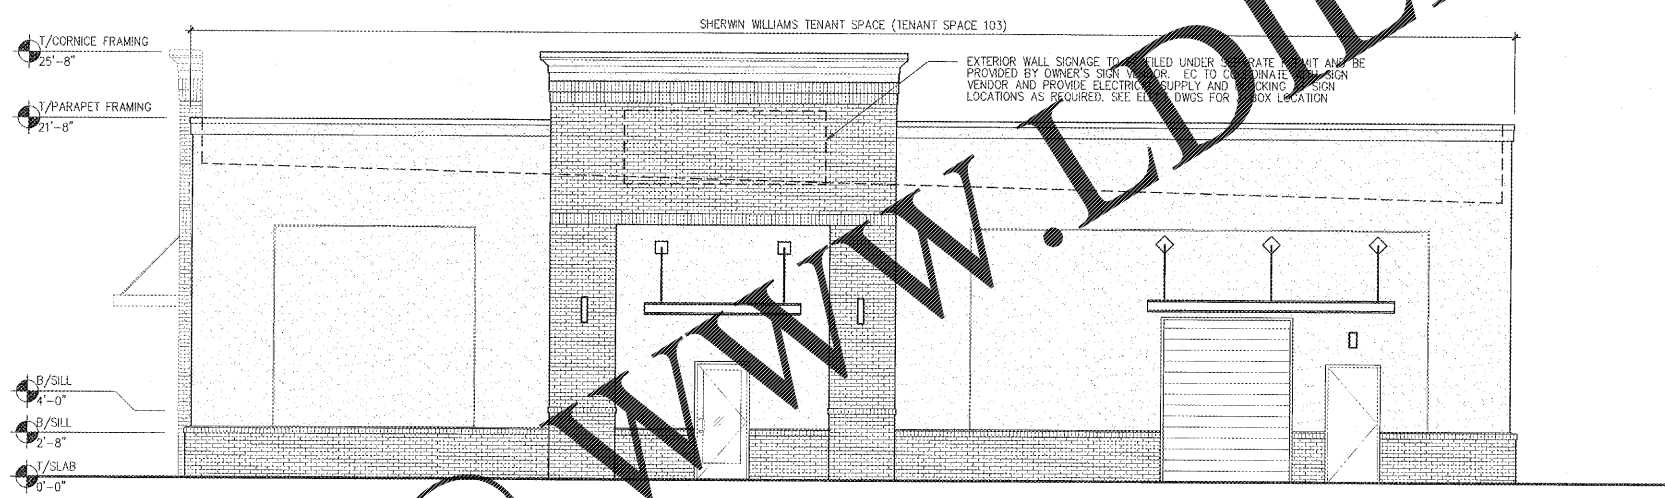

1 RIGHT SIDE ELEVATION
 A202 SCALE: 3/16" = 1'-0"

NOTE: BUILDING ELEVATIONS ARE FOR REFERENCE ONLY AND ARE BEING INSTALLED ON SHELL BUILDING PLANS UNDER SEPARATE PERMIT. ELEVATIONS ARE FOR REFERENCE ONLY.

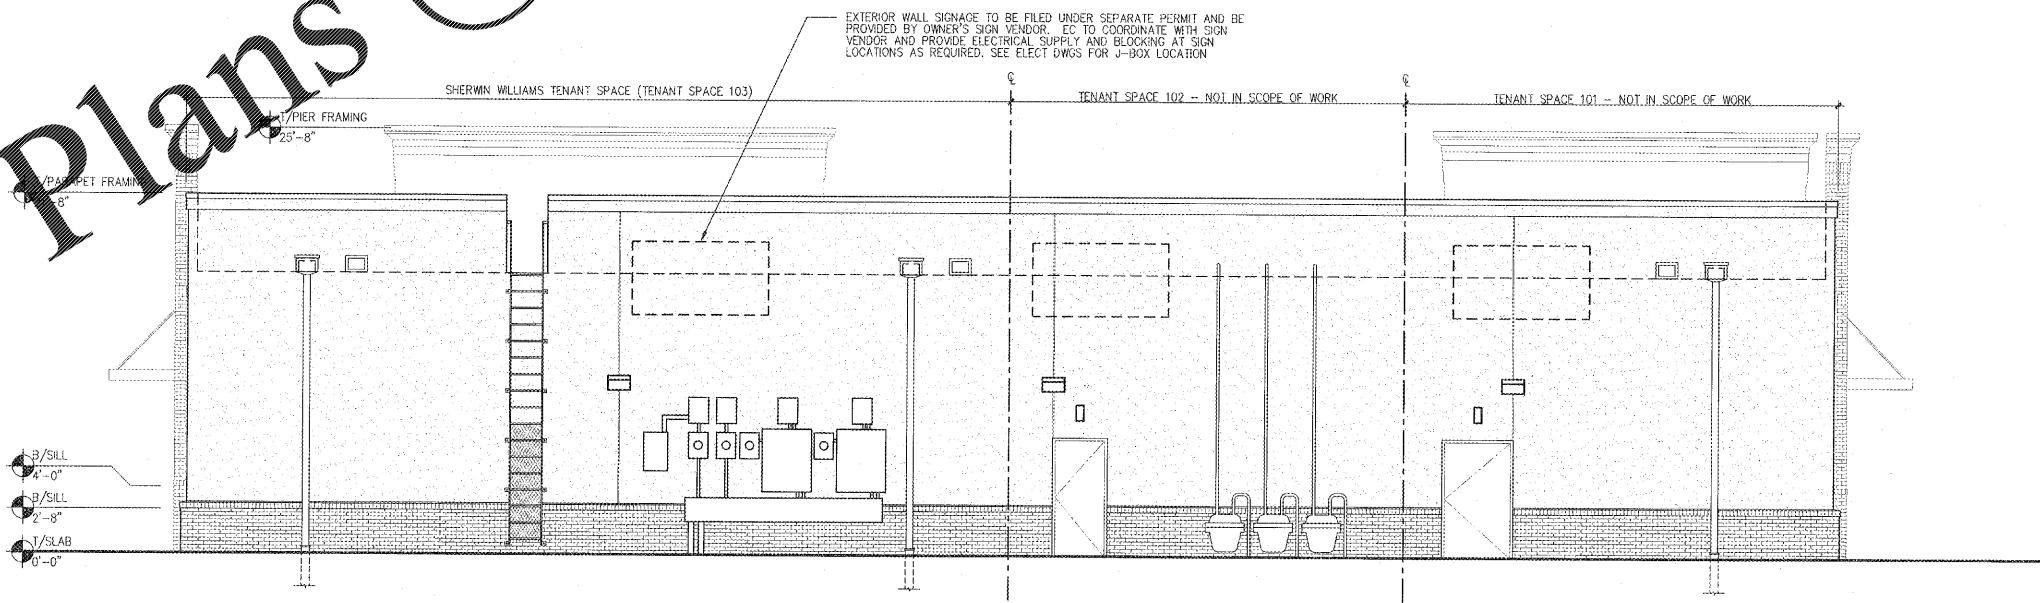

2 REAR ELEVATION
 A202 SCALE: 3/16" = 1'-0"

NOTE: BUILDING ELEVATIONS ARE FOR REFERENCE ONLY AND ARE BEING INSTALLED ON SHELL BUILDING PLANS UNDER SEPARATE PERMIT. ELEVATIONS ARE FOR REFERENCE ONLY.

PROJECT: **SHERWIN - WILLIAMS**
 4809 COUNTRY CLUB ROAD
 SUITE 103
 WINSTON-SALEM, NC 27104

DRAWING: EXTERIOR ELEVATIONS

Revisions	
REVISION DATE	
PROJECT DATE	6/24/2019
Drawn By	MTP
Checked By	TD
Sheet No.	A202