


| NO. | DATE | DESCRIPTION | REVISIONS |
|-----|------|-------------|-----------|
|     |      |             |           |

**FLOOR PLAN**

DATE: 07/01/2019  
 DRAWN BY: ERH  
 CHECK BY: RML  
 JOB NO: 19-031  
 SHEET:

**A1.1**

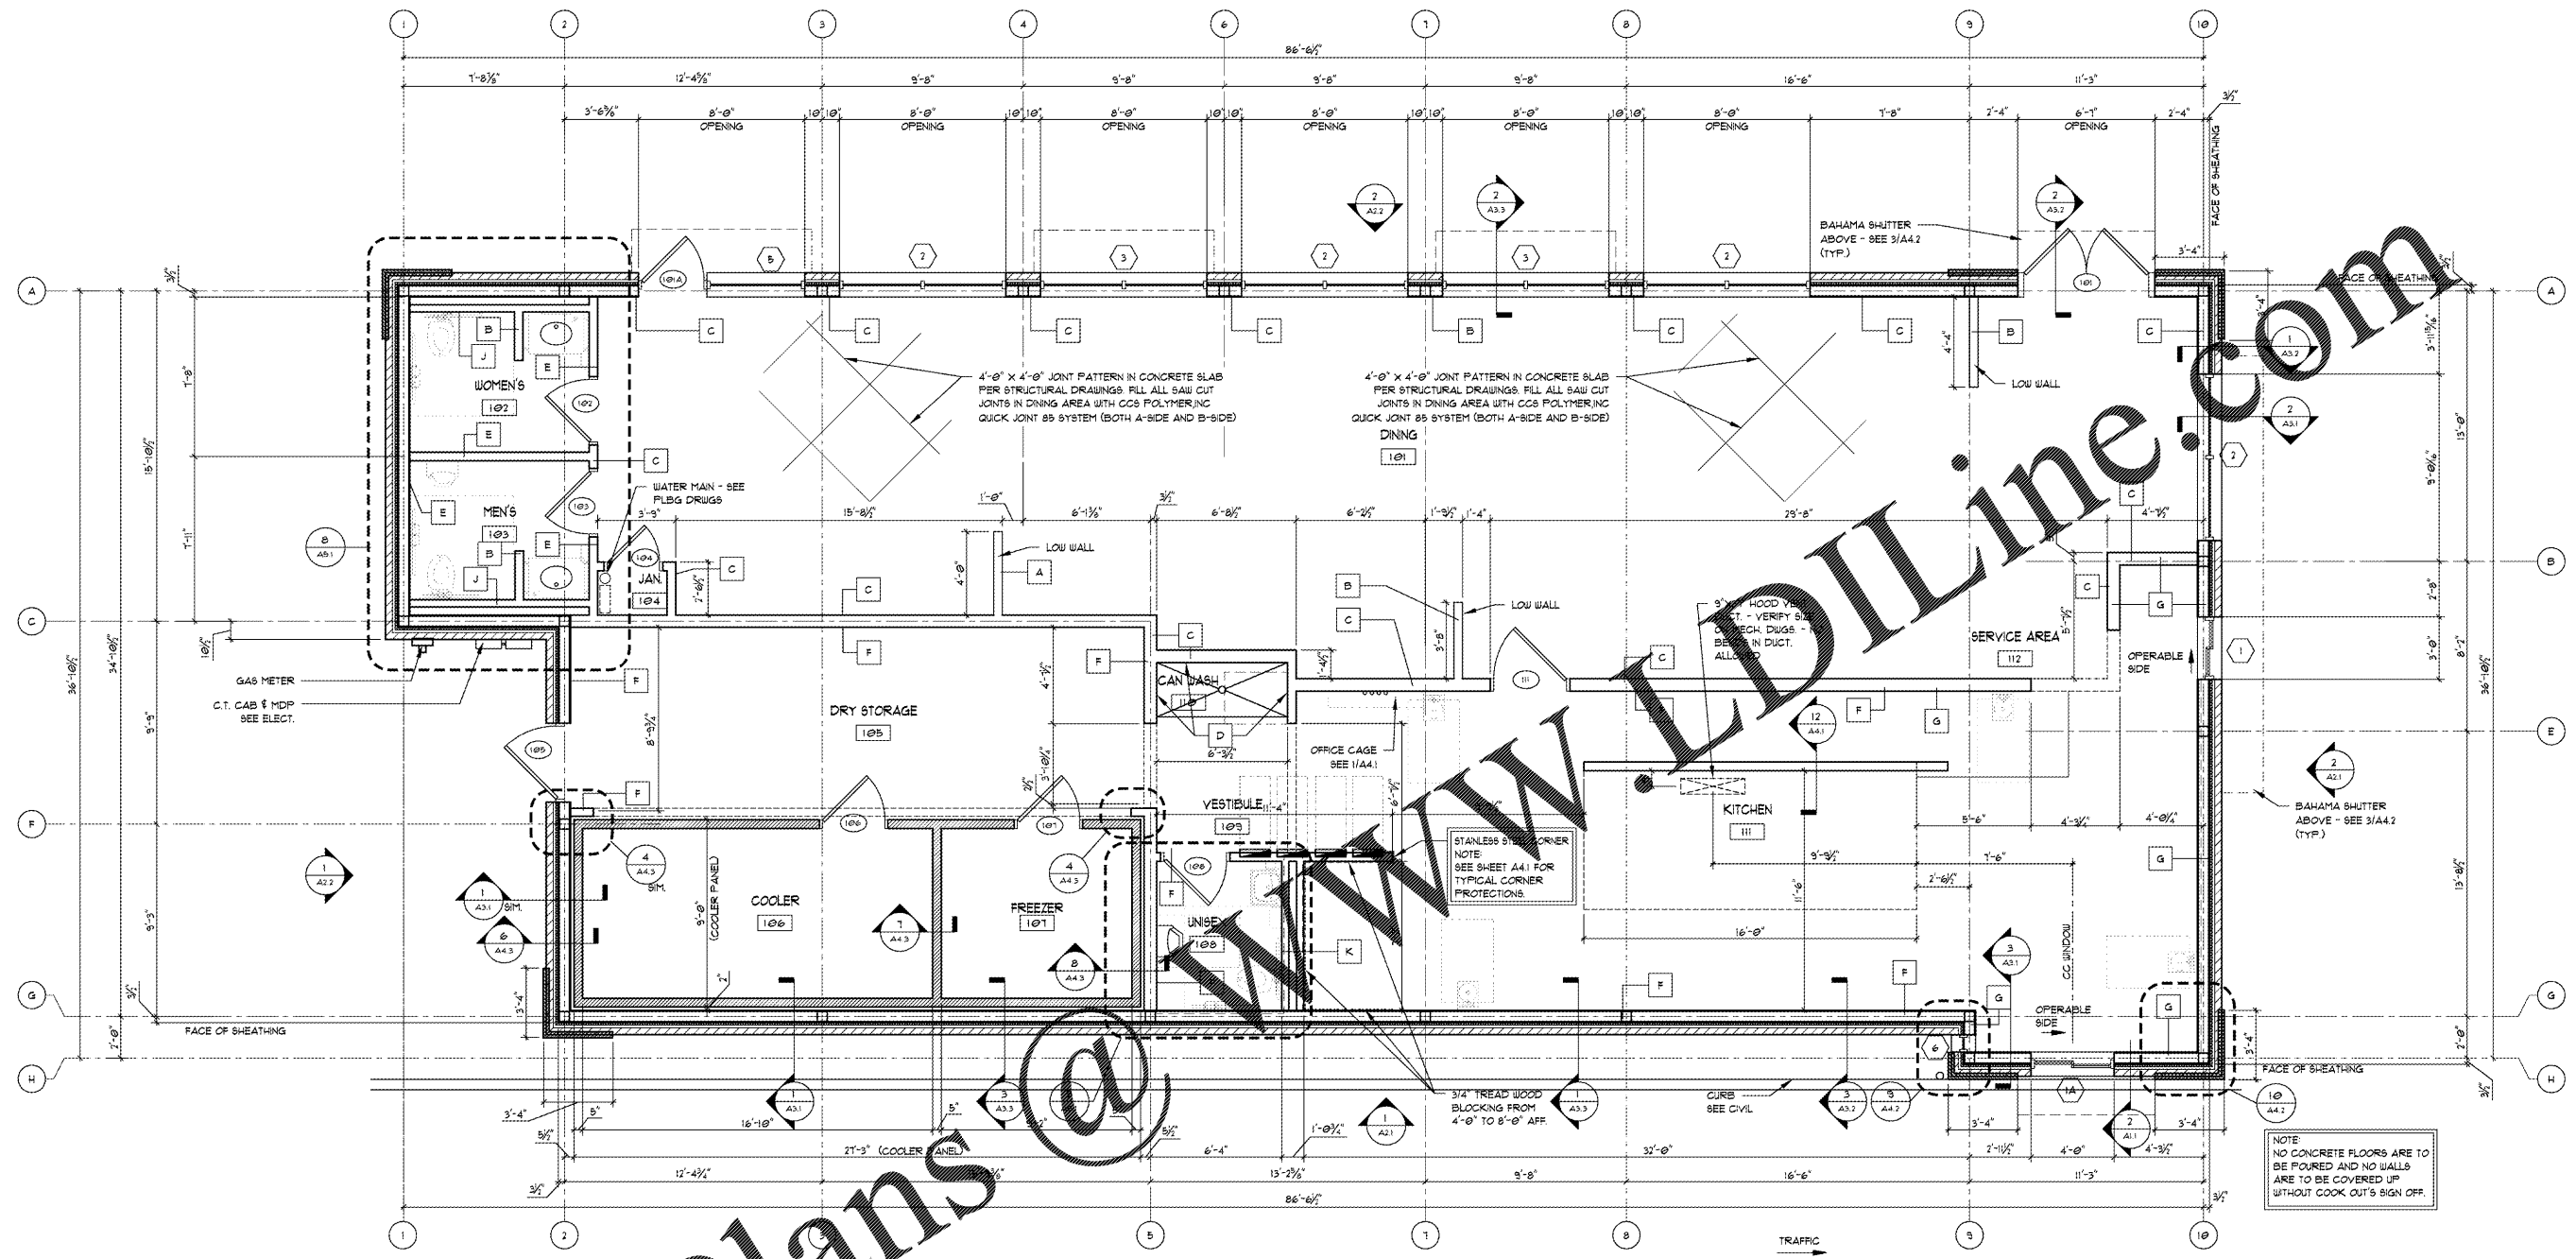

**1 FLOOR PLAN**  
 A1.1 SCALE: 1/4"=1'-0"

**2 CURB DETAIL**  
 A1.1 SCALE: 1"=1'-0"

