



MK	DATE	DESCRIPTION	REVISIONS

ROOF PLAN

DATE: 01/01/2013
 DRAWN BY: ERH
 CHECK BY: RML
 JOB NO: 19-031
 SHEET

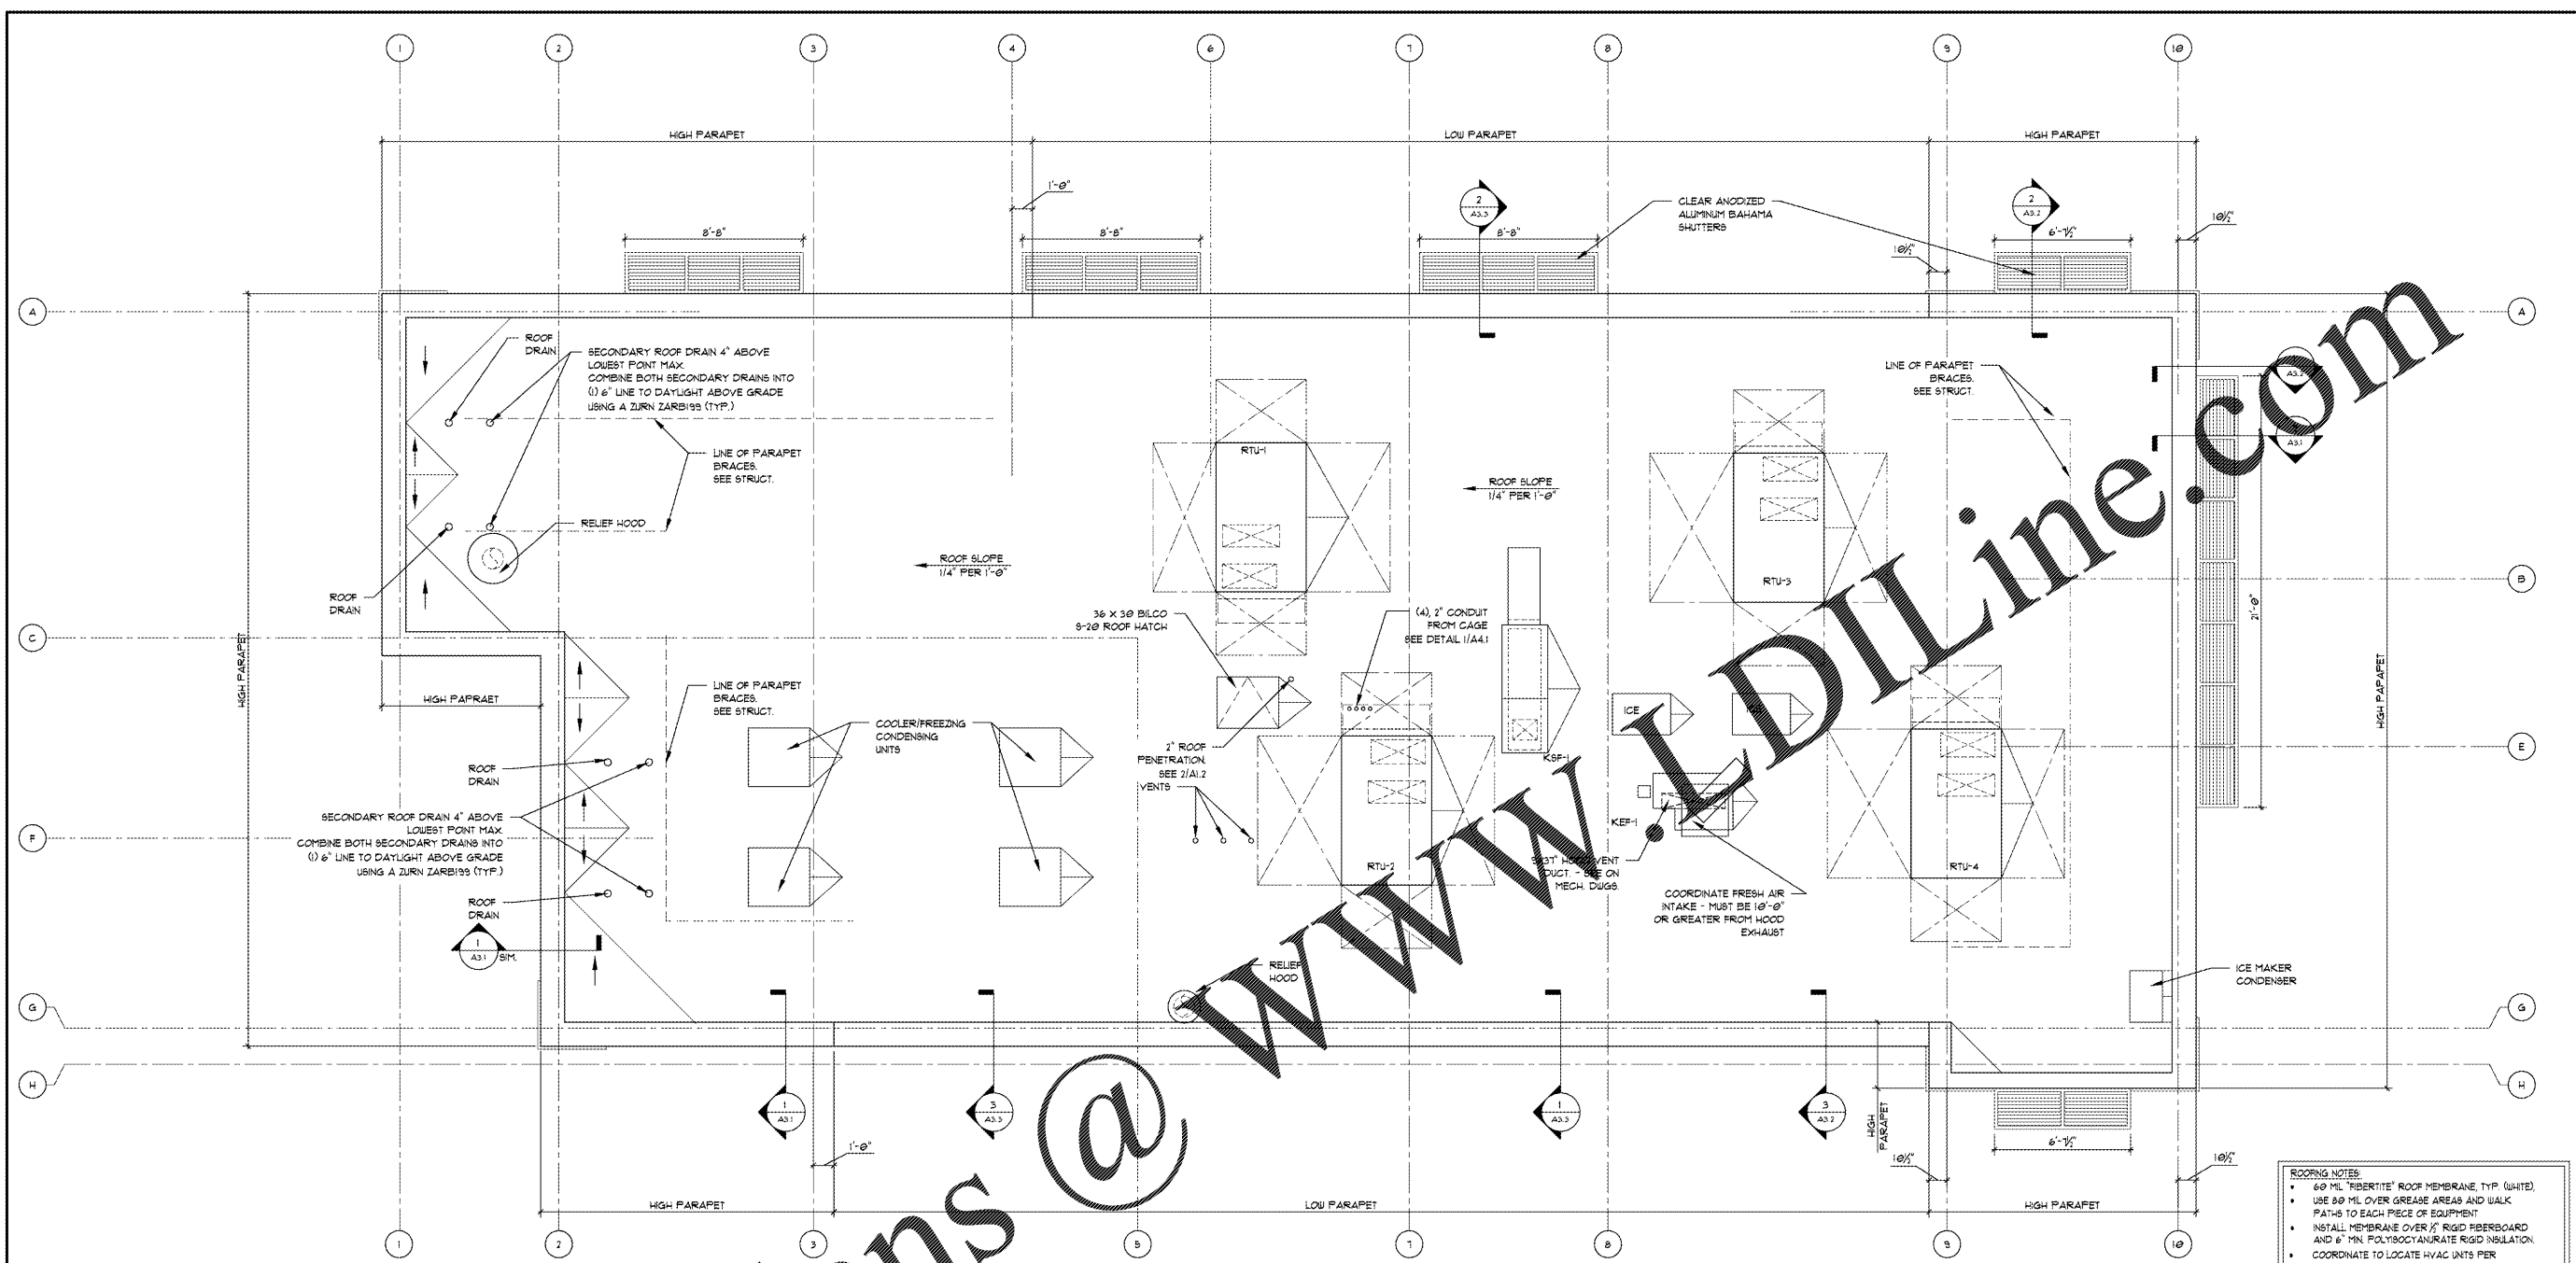

1
A1.2
ROOF PLAN
 SCALE: 1/4"=1'-0"

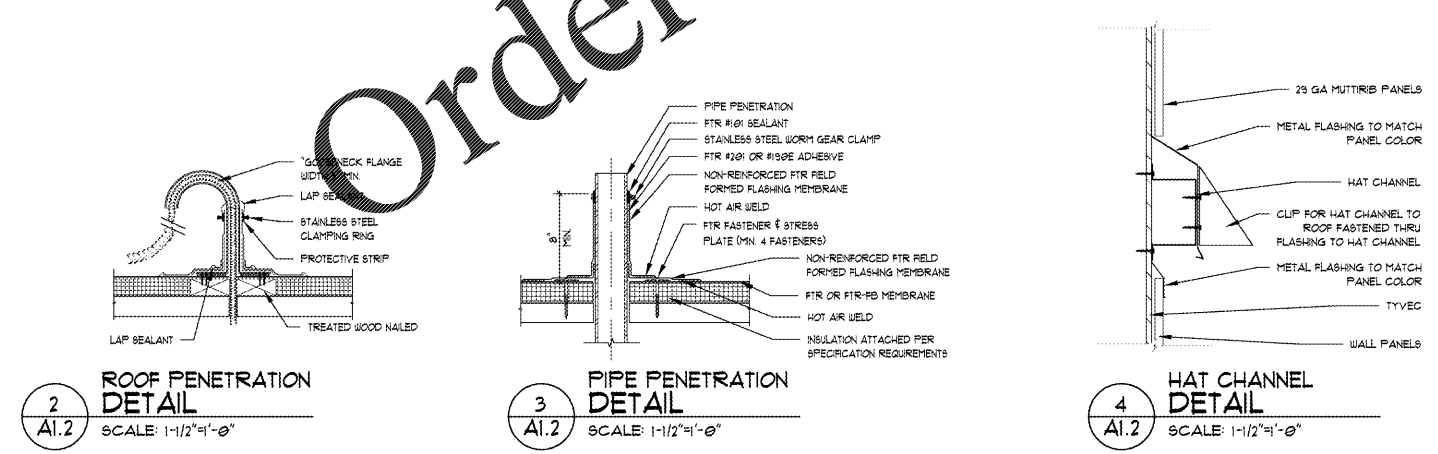

2
A1.2
ROOF PENETRATION DETAIL
 SCALE: 1-1/2"=1'-0"

3
A1.2
PIPE PENETRATION DETAIL
 SCALE: 1-1/2"=1'-0"

4
A1.2
HAT CHANNEL DETAIL
 SCALE: 1-1/2"=1'-0"

- ROOFING NOTES:**
- 60 MIL "FIBERTITE" ROOF MEMBRANE, TYP. (WHITE)
 - USE 80 MIL OVER GREASE AREAS AND WALK PATHS TO EACH PIECE OF EQUIPMENT
 - INSTALL MEMBRANE OVER 1/2" RIGID FIBERBOARD AND 6" MIN. POLYISOCYANURATE RIGID INSULATION
 - COORDINATE TO LOCATE HVAC UNITS PER STRUCTURAL DRAWINGS
 - SEE MANUFACTURER'S STANDARD DETAILS FOR TYPICAL ROOF PENETRATION DETAILS

