



1 WALL SECTION  
A3.1 SCALE: 3/4"=1'-0"

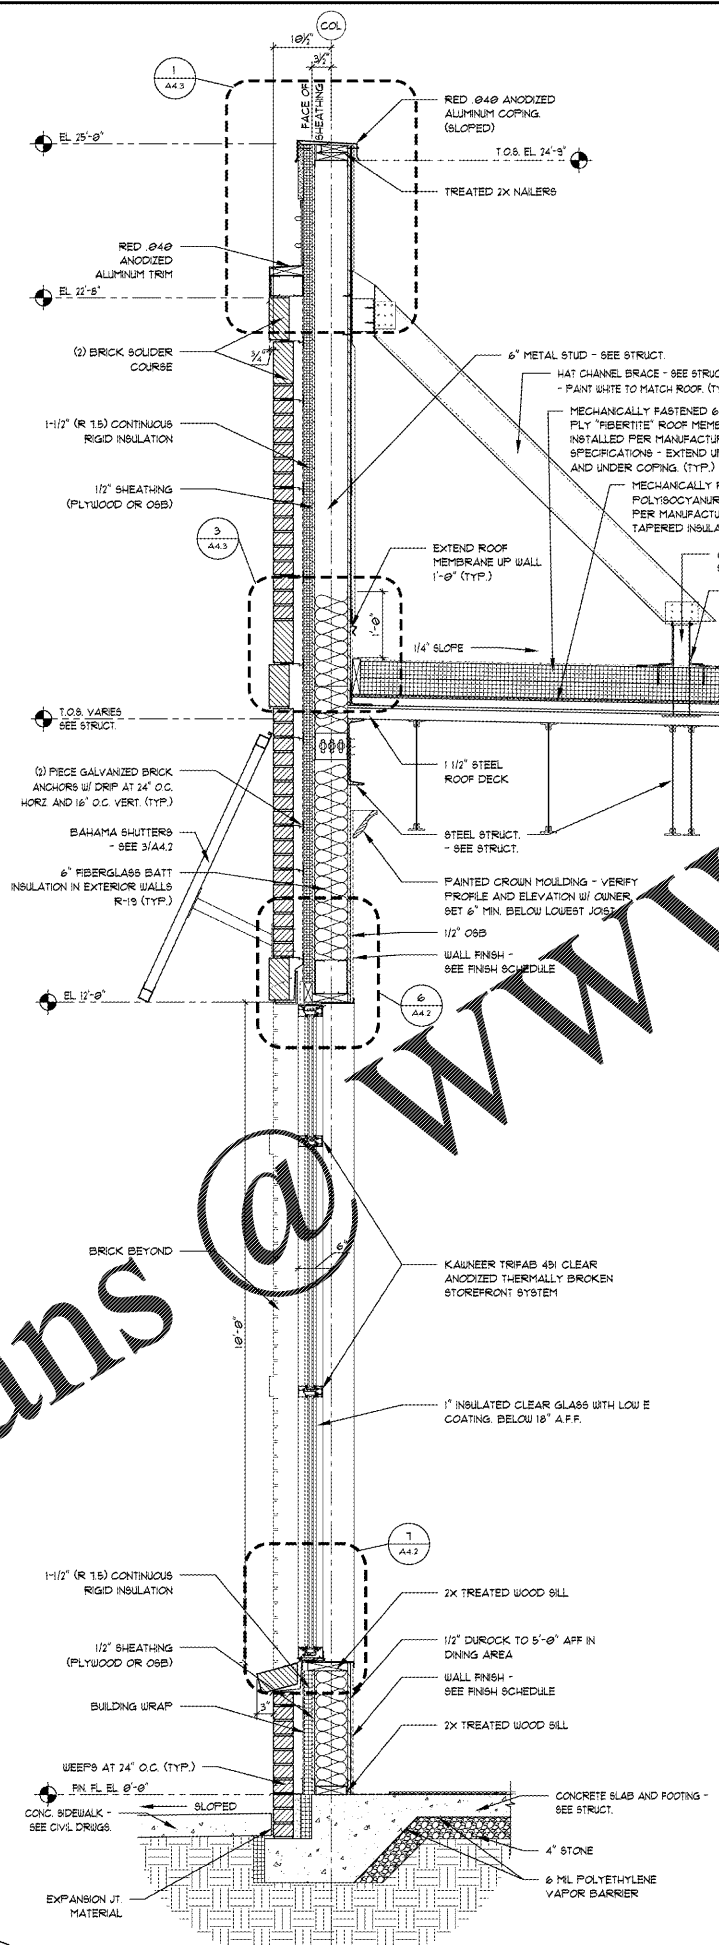

2 WALL SECTION  
A3.1 SCALE: 3/4"=1'-0"

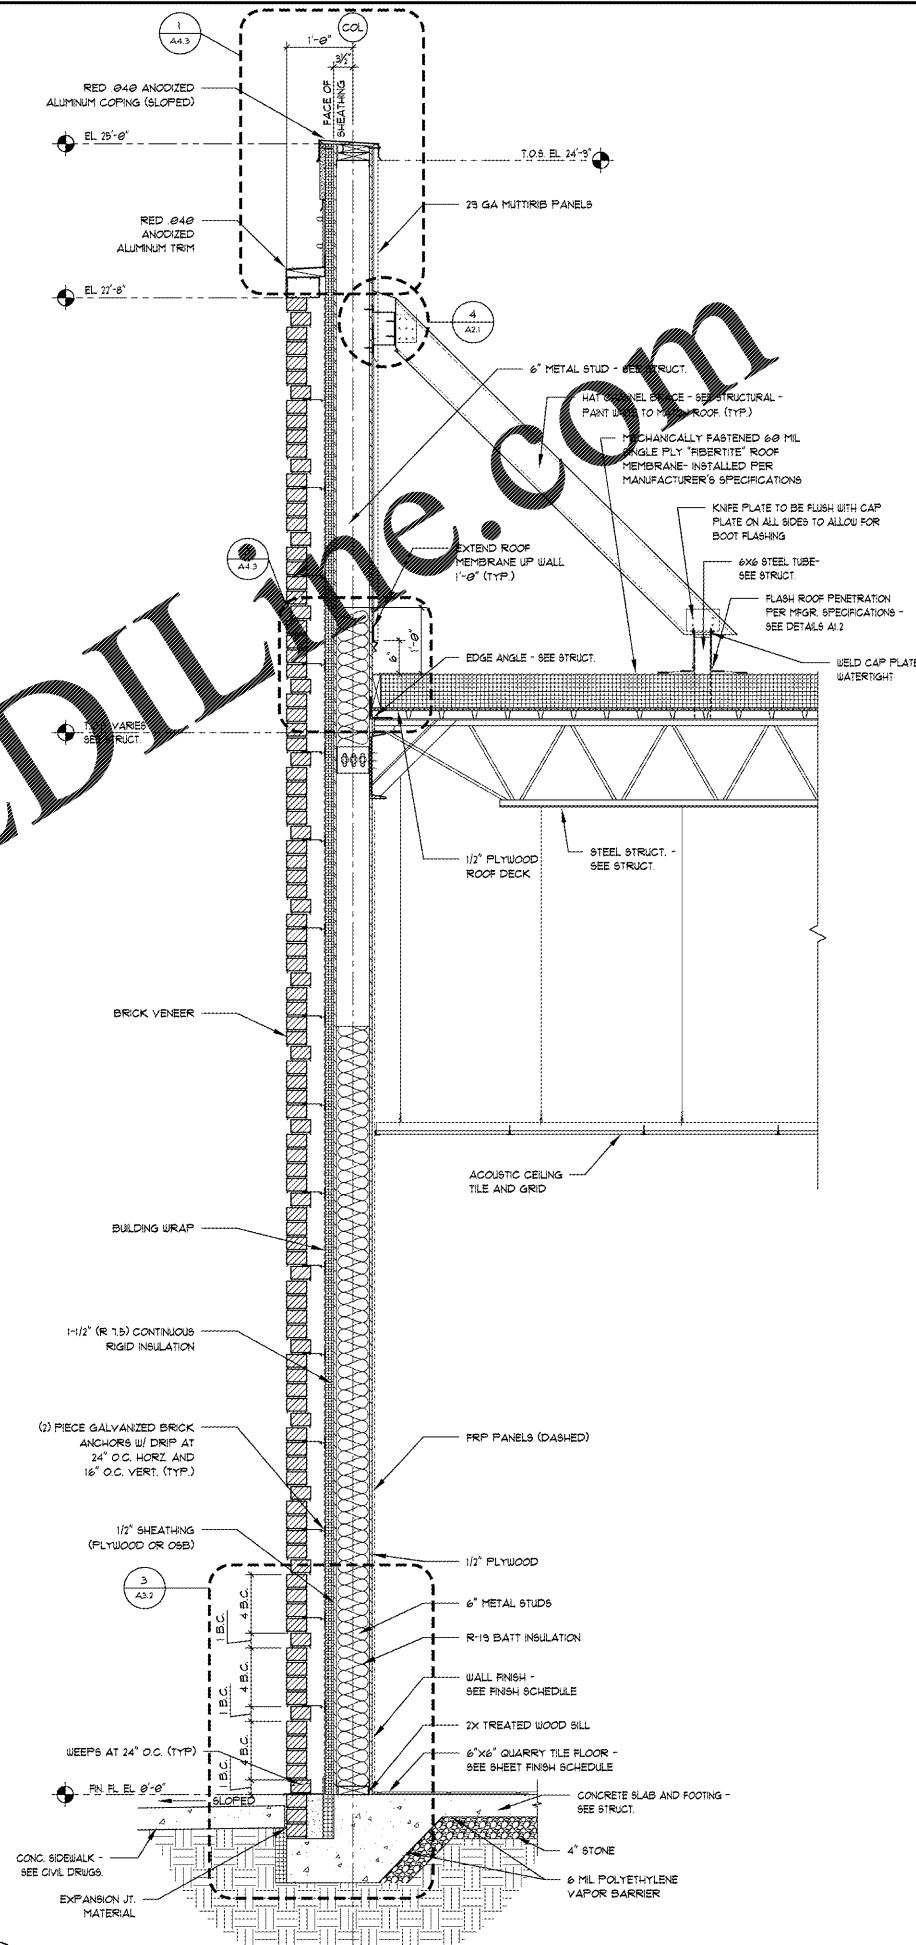

3 WALL SECTION  
A3.1 SCALE: 3/4"=1'-0"

Order Plans @

WWW.LDILLINE.COM

NO.	DATE	DESCRIPTION	REVISIONS

WALL SECTIONS

DATE: 01/01/2019  
DRAWN BY: ERH  
CHECK BY: RML  
JOB NO: 19-031  
SHEET: