



NO.	DATE	DESCRIPTION	REVISIONS

WALL SECTIONS


DATE: 01/01/2019
 DRAWN BY: ERH
 CHECK BY: RNL
 JOB NO: 19-031
 SHEET:

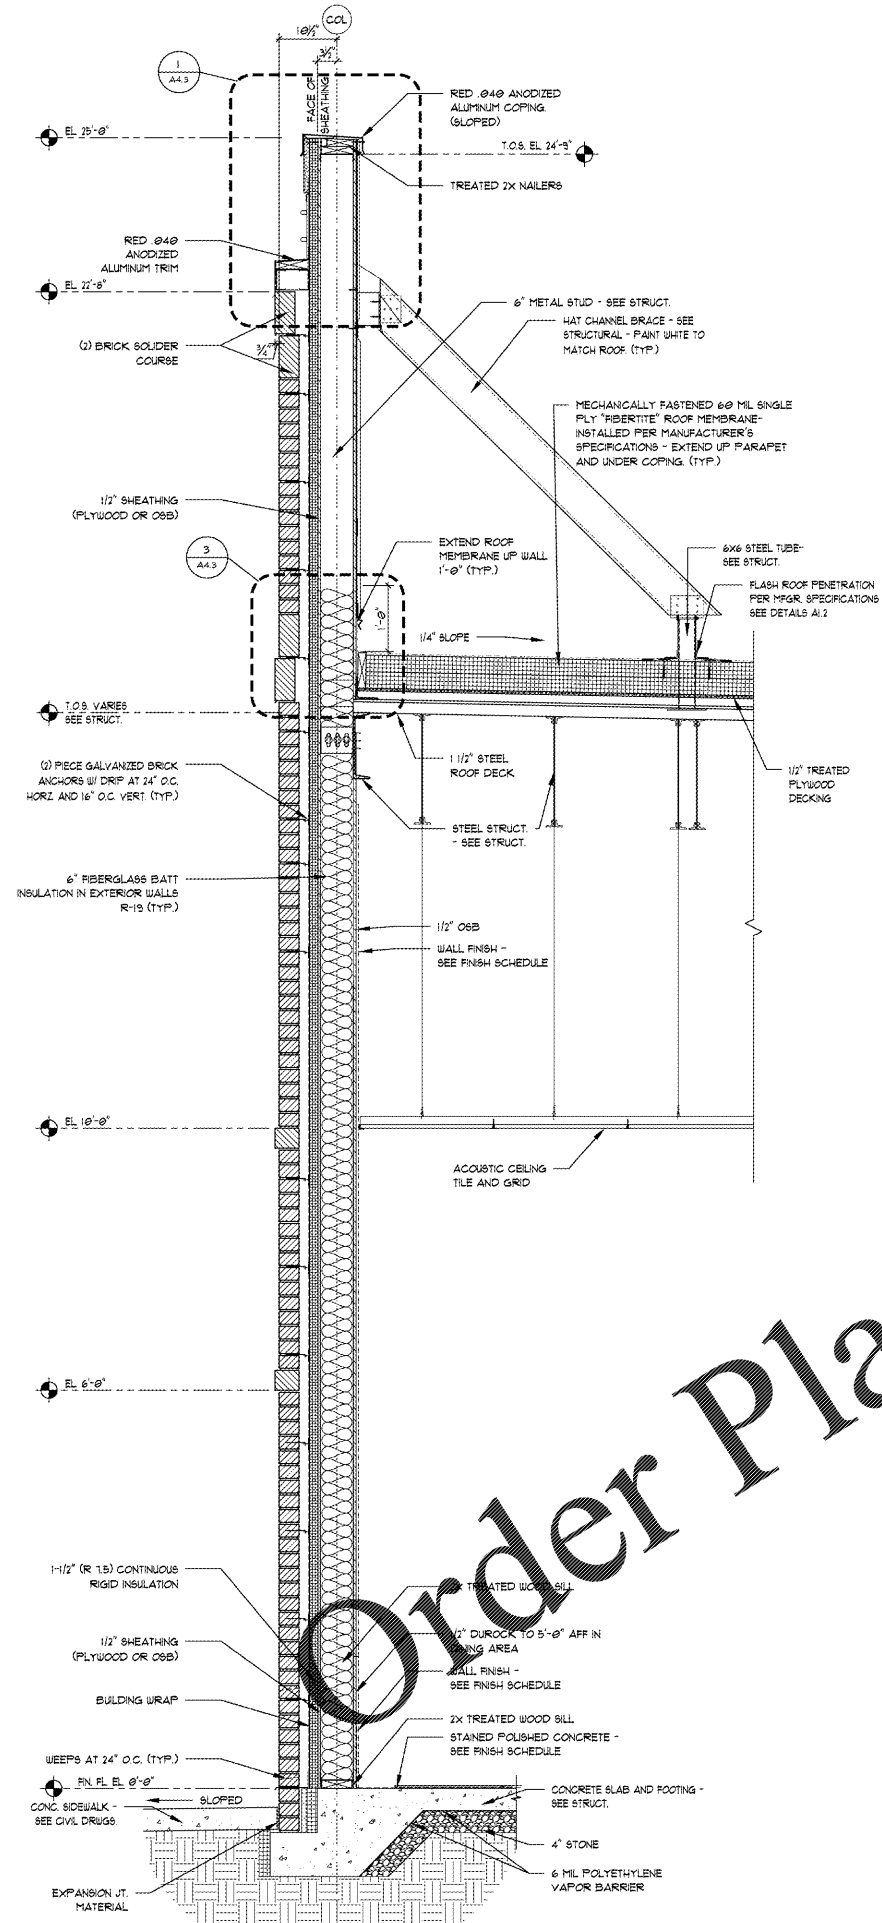

1 WALL SECTION
 SCALE: 3/4"=1'-0"

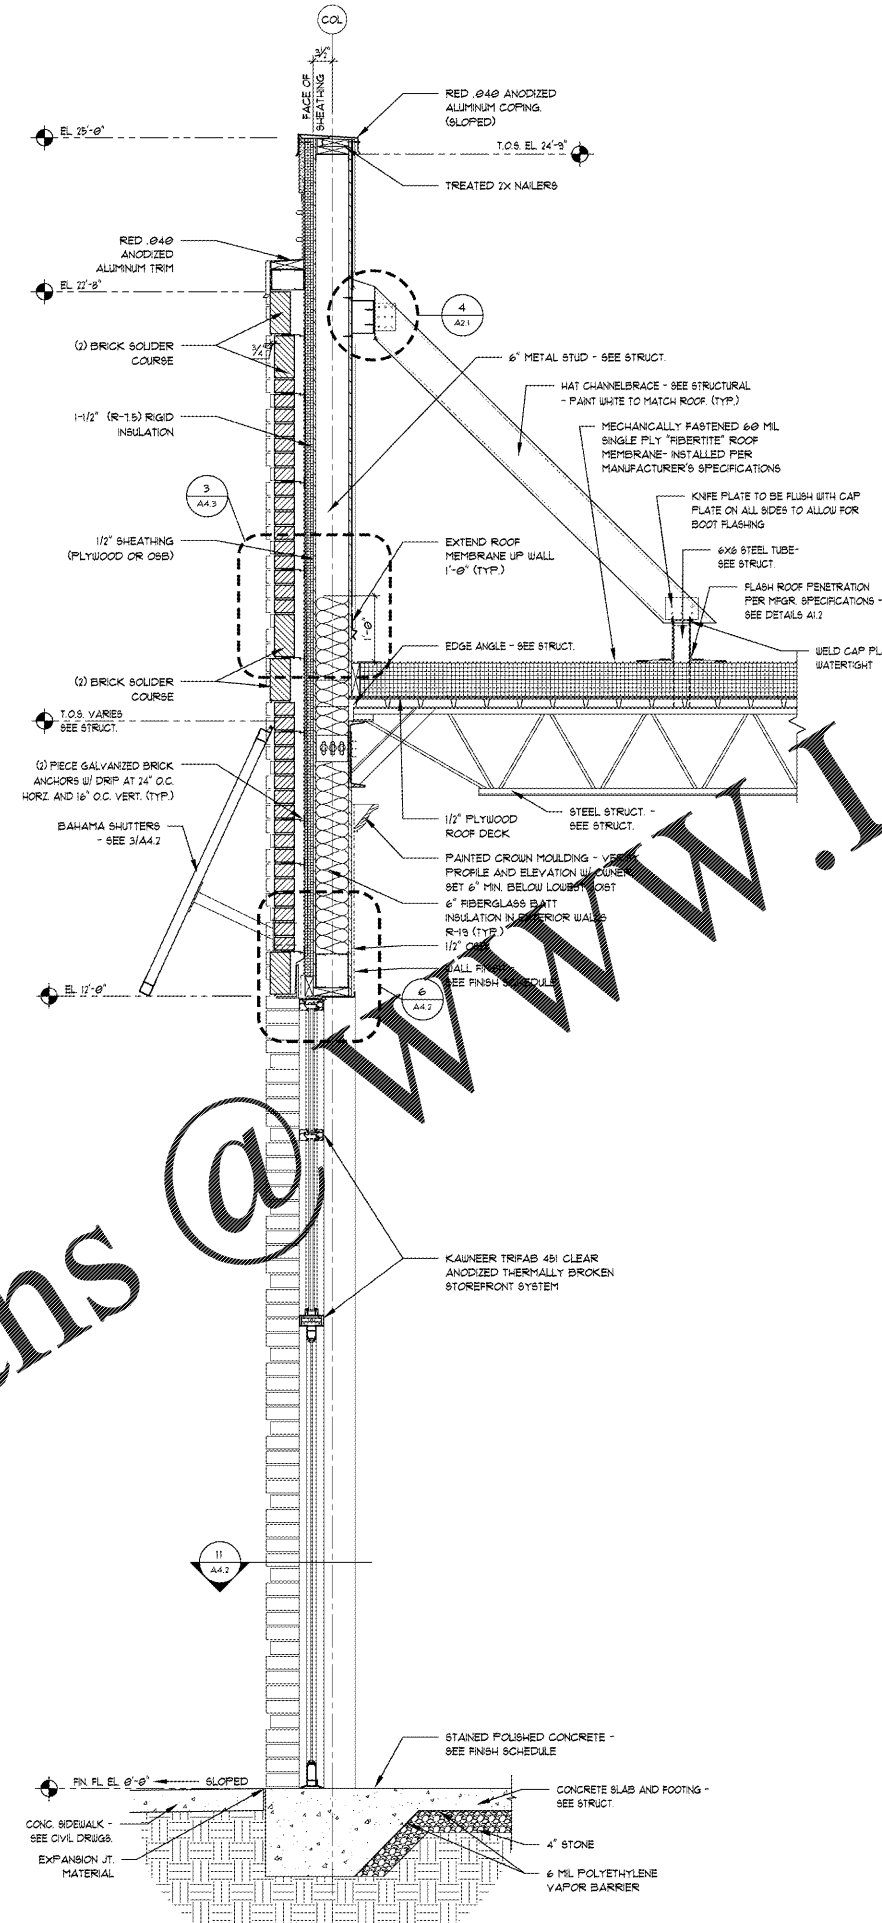

2 WALL SECTION
 SCALE: 3/4"=1'-0"

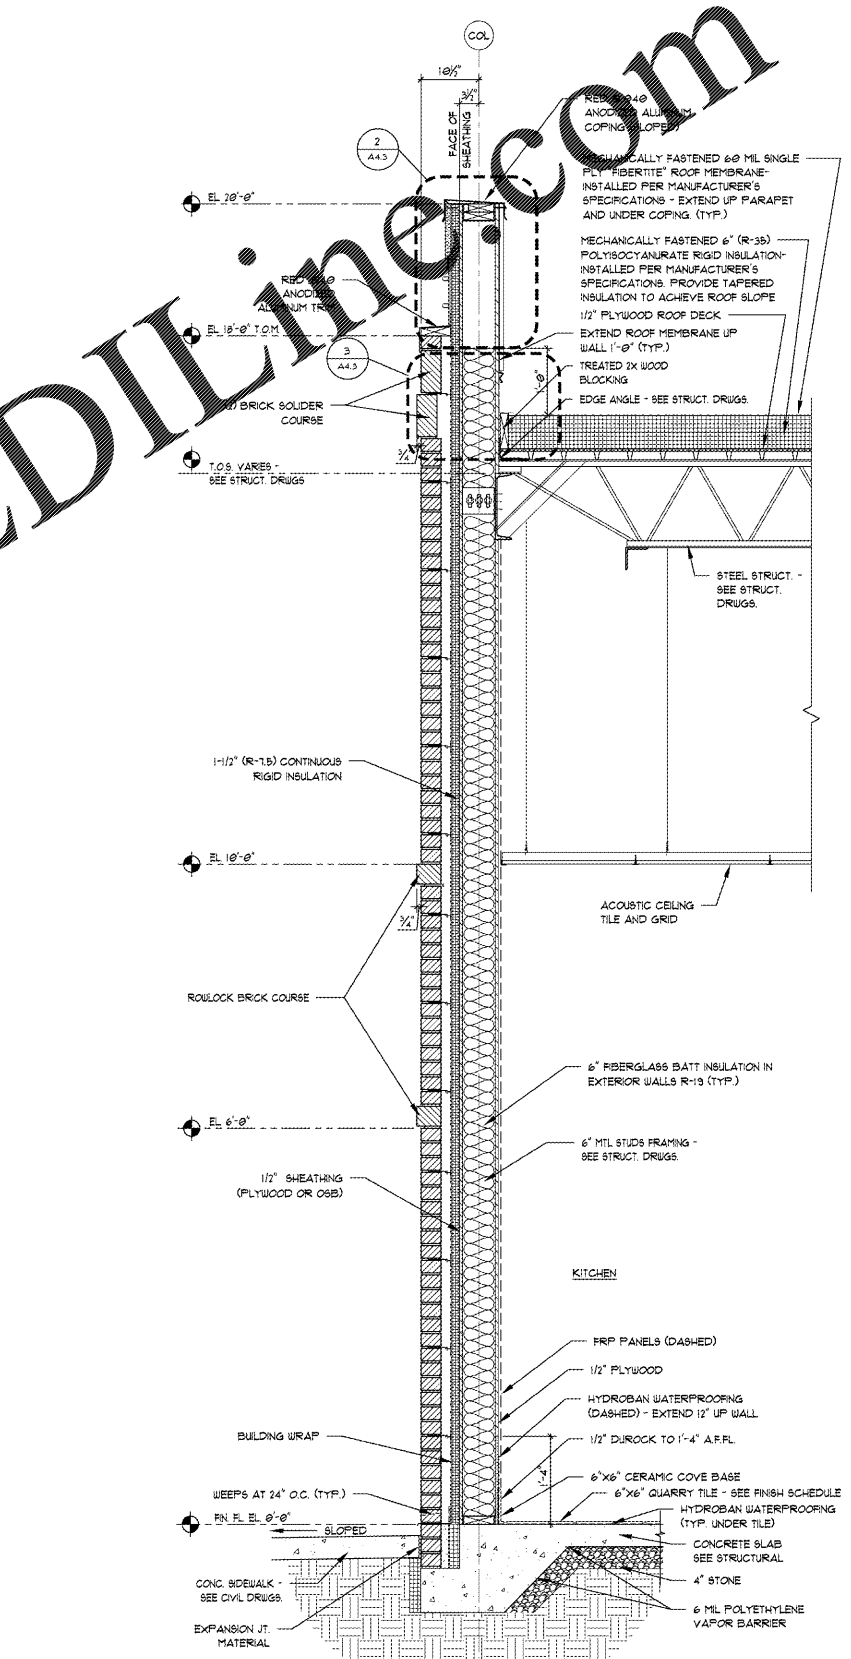

3 WALL SECTION
 SCALE: 3/4"=1'-0"

Order Plans @

www.LDilinc.com