
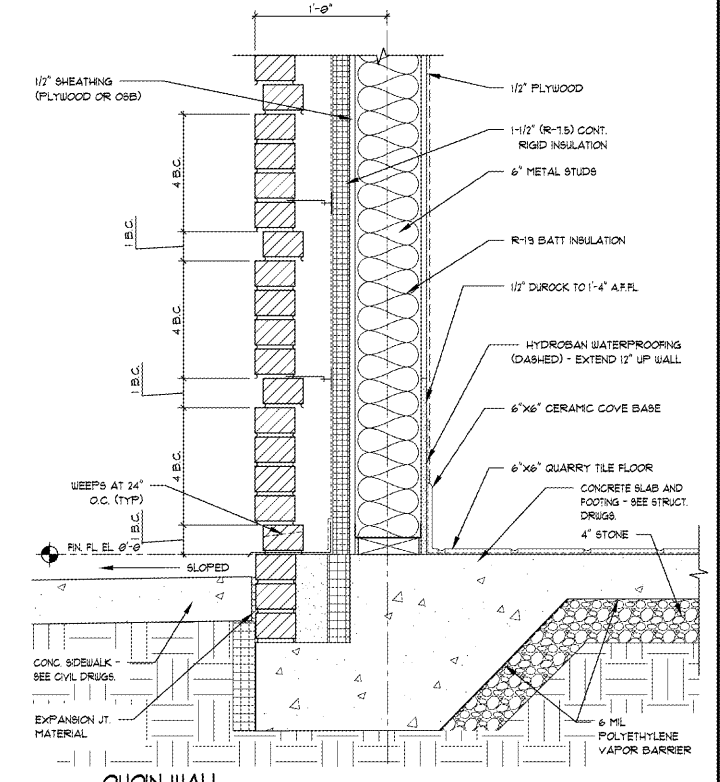
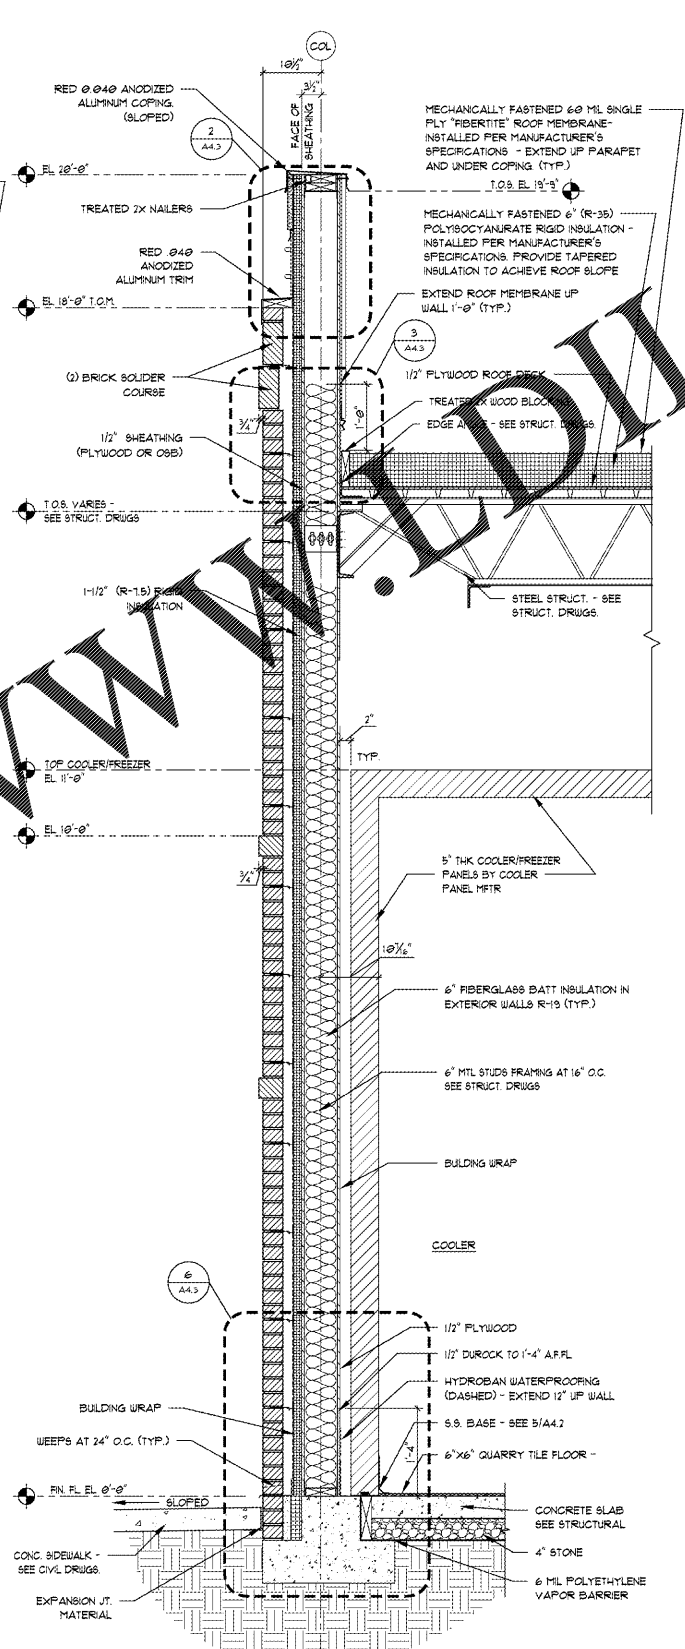
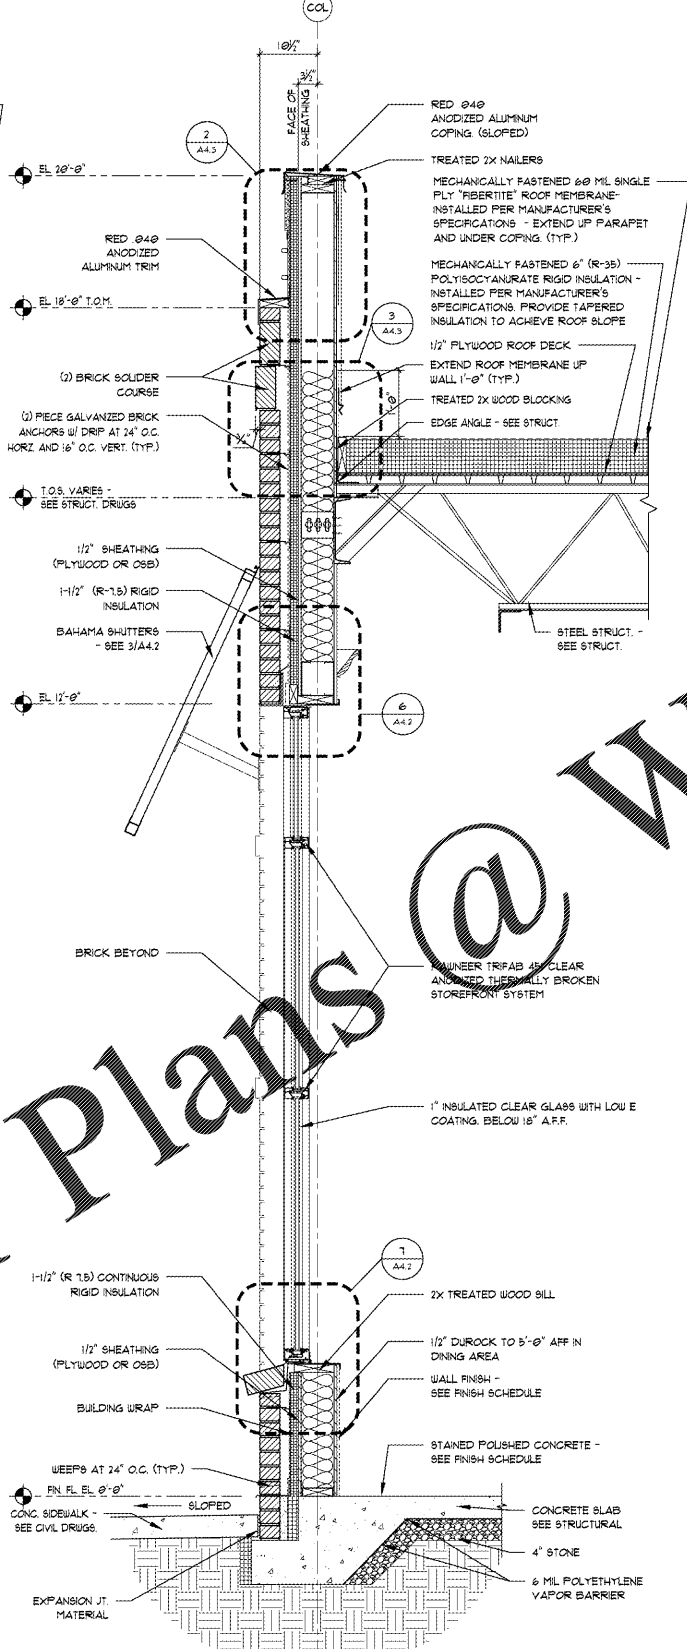


NO.	DATE	DESCRIPTION

WALL SECTIONS

DATE: 07/01/2019
 DRAWN BY: ERH
 CHECK BY: RHL
 JOB NO: 19-031
 SHEET:

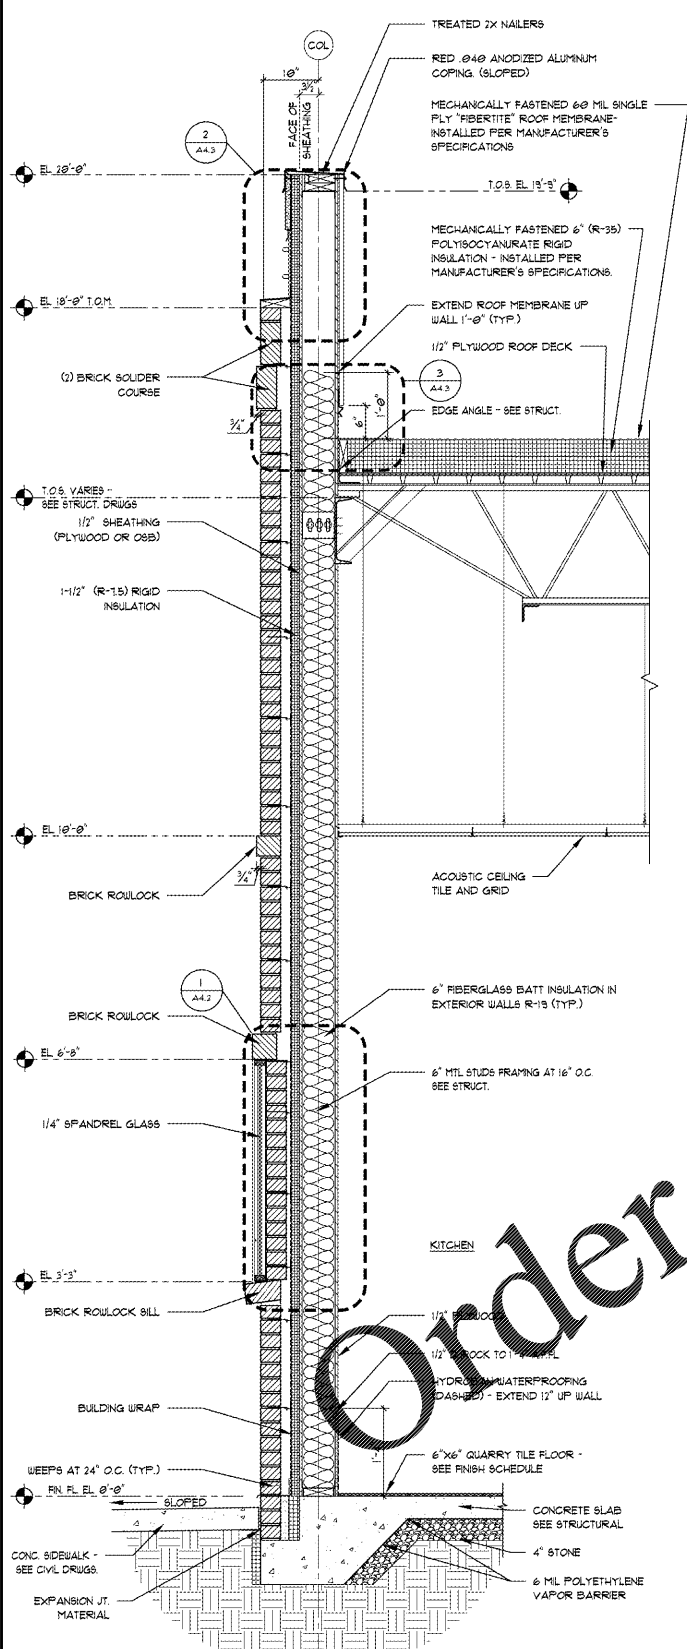

WWW.LINDSEYARCHITECTURE.COM

Order Plans @