


Jarright & Associates Development Engineers
 208 Greene Road North, Flatbush, Alabama 36532
 P.O. Box 1929, Flatbush, Alabama 36533
 251.928.3443 (cell) 251.928.3605 (fax)
 CA #41517-B jadeengineers.com

JADE
 CONSULTING, LLC

architects inc.
 Montgomery, Alabama

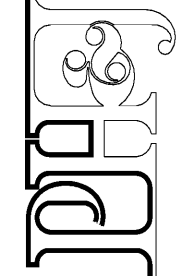

CIP-2017-001
 UPGRADES TO THE MOBILE COUNTY METRO JAIL
 For The MOBILE COUNTY COMMISSION
 MOBILE, ALABAMA



DRAWN	SR	CHECK	PCJ
DATE	April 2, 2019 RTA		
REVISED			
REVISED			


SHEET TITLE
EROSION CONTROL
 PHASE 1
 BID ALT #1

JOB NO.
PH&J 1801-GV

SEQUENCE
 NO. 28 OF 175

C10.3

© PH&J ARCHITECTS, INC.
 ALL RIGHTS RESERVED

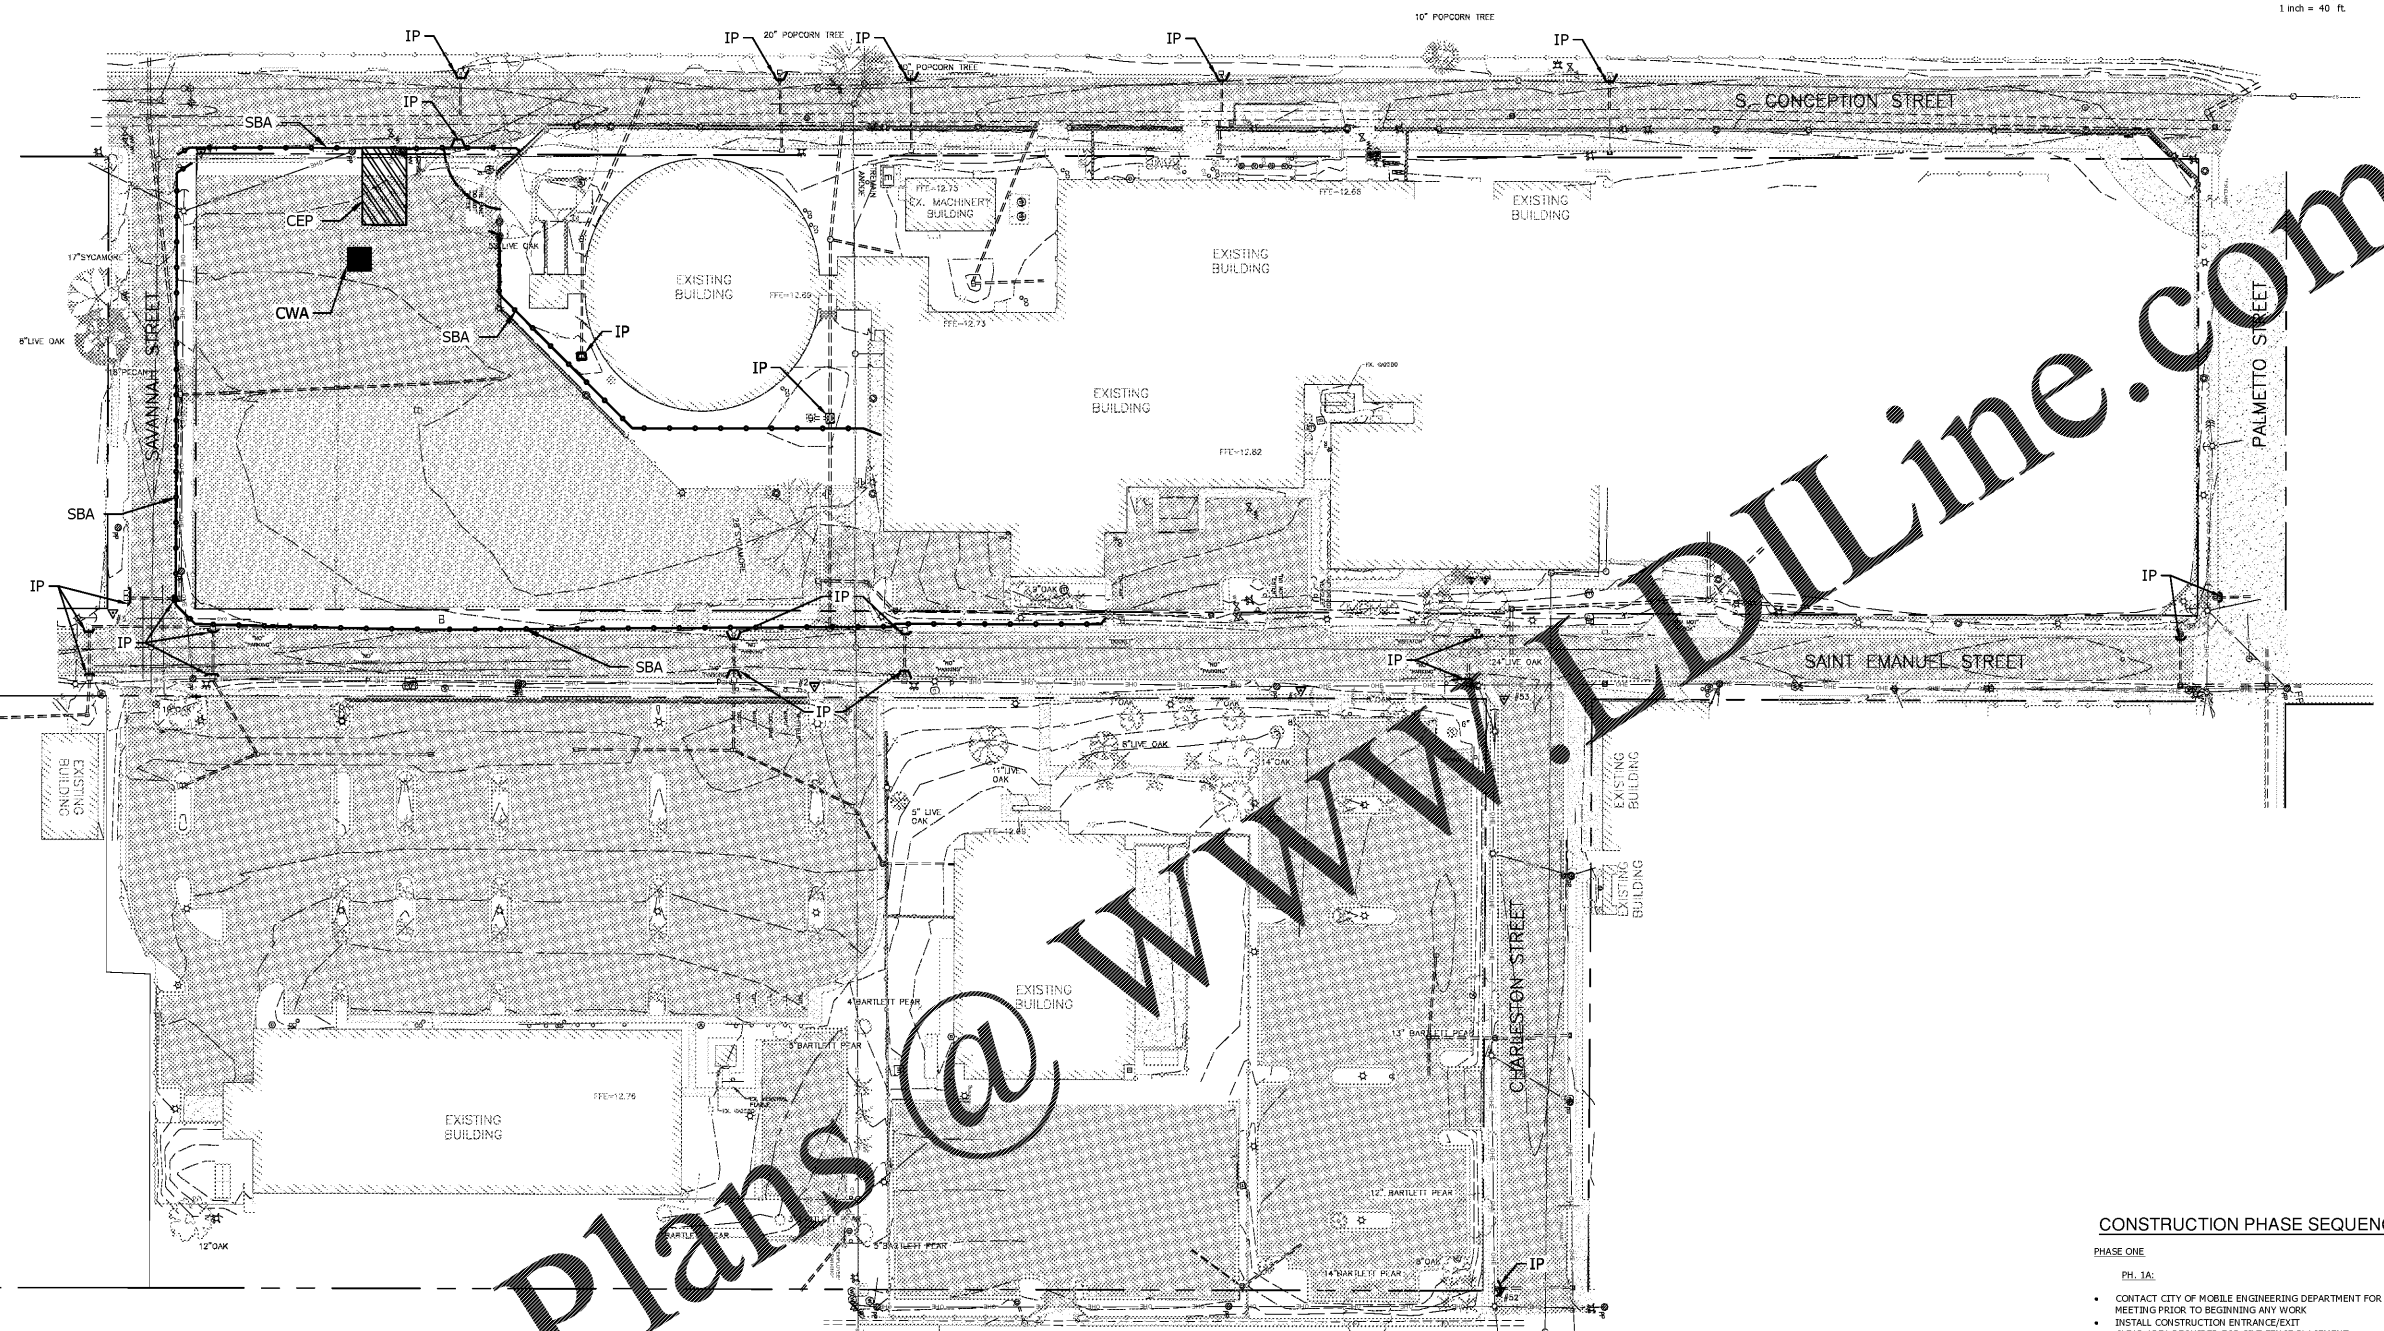

Order Plans @ www.PH&JLine.com

NOTES

1. ALL EROSION CONTROL MEASURES ARE TO BE INSTALLED AND MAINTAINED IN ACCORDANCE WITH THE LATEST ADEM STANDARDS.
2. ALL AREAS LEFT UNATTENDED FOR LONGER THAN 13 DAYS SHALL BE COVERED WITH SEASONAL TEMPORARY SEEDING AND MULCHING.
3. ALL SLOPES SHALL BE TRACKED. TRACKING TO BE PERPENDICULAR TO SLOPE.
4. NO WORK SHALL COMMENCE UNTIL ALL APPLICABLE EROSION CONTROL MEASURES HAVE BEEN INSTALLED, INSPECTED BY THE PROJECT ENGINEER, AND APPROVED.
5. ALL DISTURBED AREAS WILL BE SOLID SODDED, SEEDED, AND/OR PROPERLY STABILIZED.
6. 4" MIN TOPSOIL TO BE SPREAD ACROSS DISTURBED SURFACES ONCE FINAL GRADING HAS BEEN ESTABLISHED.
7. CONTRACTOR SHALL BE RESPONSIBLE FOR DAILY INSPECTION AND CONTINUED MAINTENANCE OF EROSION CONTROL ELEMENTS.

EROSION CONTROL LEGEND

- CEP Construction Entrance Pad
- CWA Concrete Washout Area
- IP Inlet Protection
- SBA Sediment Barrier(Silt Fence, Type A)
- SS Solid Sod
- Silt Fence (SBA)
- SS (Solid Sod) / Seed & Mulch
ALL AREAS REQUIRED TO BE PROPERLY STABILIZED
- Tree Protection Fence

CONSTRUCTION PHASE SEQUENCE

- PHASE ONE**
- PH. 1A:
- CONTACT CITY OF MOBILE ENGINEERING DEPARTMENT FOR ONSITE MEETING PRIOR TO BEGINNING ANY WORK
 - INSTALL CONSTRUCTION ENTRANCE/EXIT
 - CLEAR AREA REQUIRED FOR SILT FENCE PLACEMENT
 - INSTALL SILT FENCE (SBA)
- PH. 1B:
- WATTLES, INLET, AND OUTLET PROTECTION TO BE INSTALLED
- PHASE TWO**
- PH. 2A:
- DEMOLITION AND REMOVAL OF DEMO DEBRIS
 - CLEAR/GRUB REMAINING SITE AREAS
- PH. 2B:
- INSTALL STORM DRAINAGE MEASURES
 - GRADE SITE TO ROUGH GRADES
- PH. 2C:
- CONSTRUCT UTILITIES (WATER, SEWER)
 - BUILDING CONSTRUCTION BEGINS
- PH. 2D:
- CONSTRUCT SITE PAVING (PAVING, CURB AND GUTTER, SIDEWALKS)
 - BUILDING CONSTRUCTION CONTINUES
- PH. 2E:
- BUILDING CONSTRUCTION COMPLETED
 - STABILIZE DISTURBED AREAS WITH SOLID SOD
 - INSTALL PERMANENT LANDSCAPING
- PHASE THREE**
- REMOVE BMP MEASURES
 - REMOVE SILT FENCE
 - PROJECT COMPLETE, FINAL INSPECTION, FILE NOTICE OF TERMINATION