

ARCHITECTURAL SITE PLAN




**SITE LEGEND**


- NEW FENCE (N) - SEE SPEC SECTION 1129 FOR TYPE
- - - EXISTING FENCE
- G01 NEW SECURITY GATE - SEE SPEC SECTION 1130 AND 1131
- CANOPY CANOPY OVER KEYPAD/INTERCOM - SEE F/A 1.3

**SITE NOTES**



1 CONTRACTOR TO PROVIDE APPROPRIATE CONSTRUCTION WARNING AT ALL NEW/EXISTING FENCE JUNCTIONS IN ORDER TO MAINTAIN LEVEL OF SECURITY THROUGHOUT.

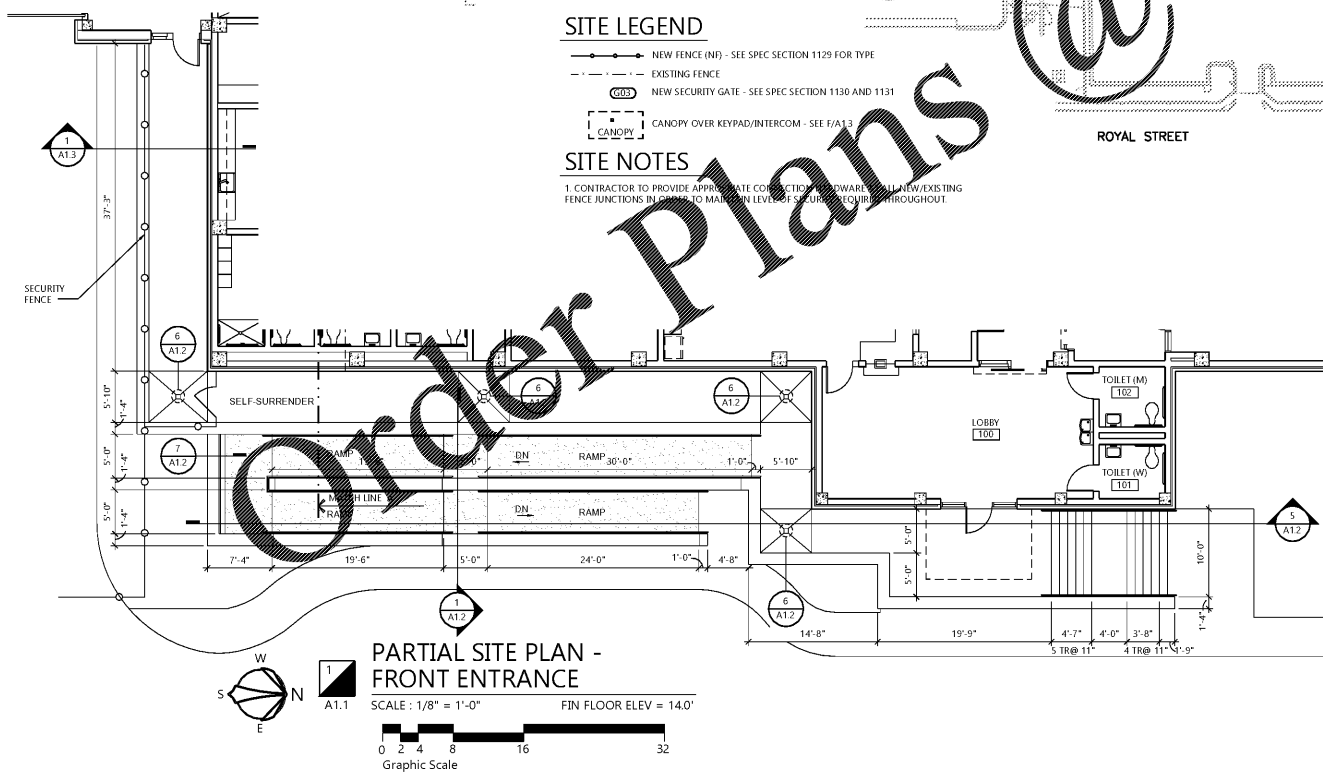

PARTIAL SITE PLAN - FRONT ENTRANCE

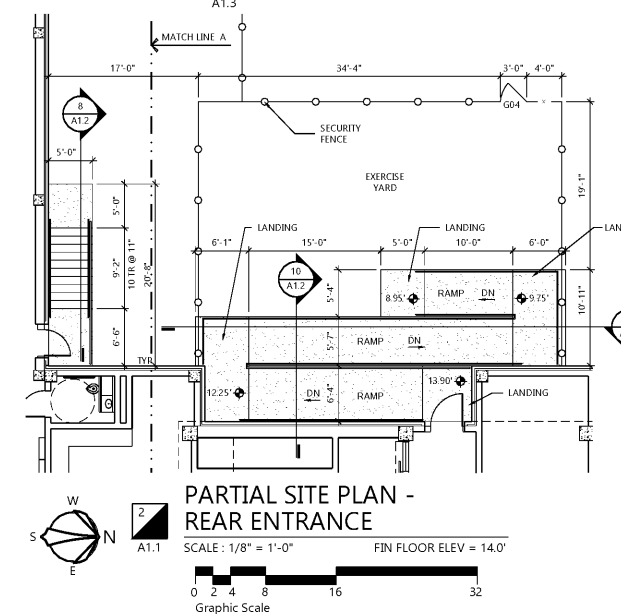

PARTIAL SITE PLAN - REAR ENTRANCE

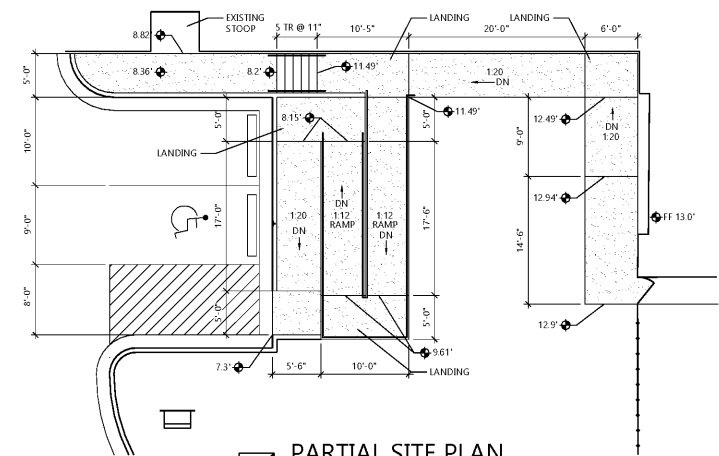 

PARTIAL SITE PLAN - EXTERIOR RAMP & PARKING

SCALE: 1/8" = 1'-0"



CIP-2017-001  
UPGRADES TO THE MOBILE COUNTY METRO JAIL  
FOR THE MOBILE COUNTY COMMISSION  
MOBILE, ALABAMA



DRAWN	ST	CHECK	MS
DATE	April 2, 2019 RTA		
REVISED			
REVISED			

SHEET TITLE  
ARCHITECTURAL  
SITE PLAN

JOB NO.  
PH&J 1801-GV

SEQUENCE  
NO. 35 OF 175

A1.1

PH&J ARCHITECTS, INC.  
ALL RIGHTS RESERVED

architects inc.  
Montgomery, Alabama