





CIP-2017-001
UPGRADES TO THE MOBILE COUNTY METRO JAIL
FOR THE MOBILE COUNTY COMMISSION
MOBILE, ALABAMA

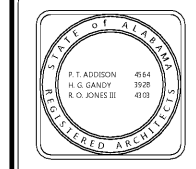

DRAWN	KR/TS	CHECK	MS
DATE	April 2, 2019 RTA		
REVISED			
REVISED			

SHEET TITLE	1ST FLOOR - BASE BID PLAN - BASE BID AND ALTERNATE
DOR NO.	PH&J 1801-GV
SEQUENCE NO.	40 of 175

A2.1
© PH&J ARCHITECTS, INC.
ALL RIGHTS RESERVED

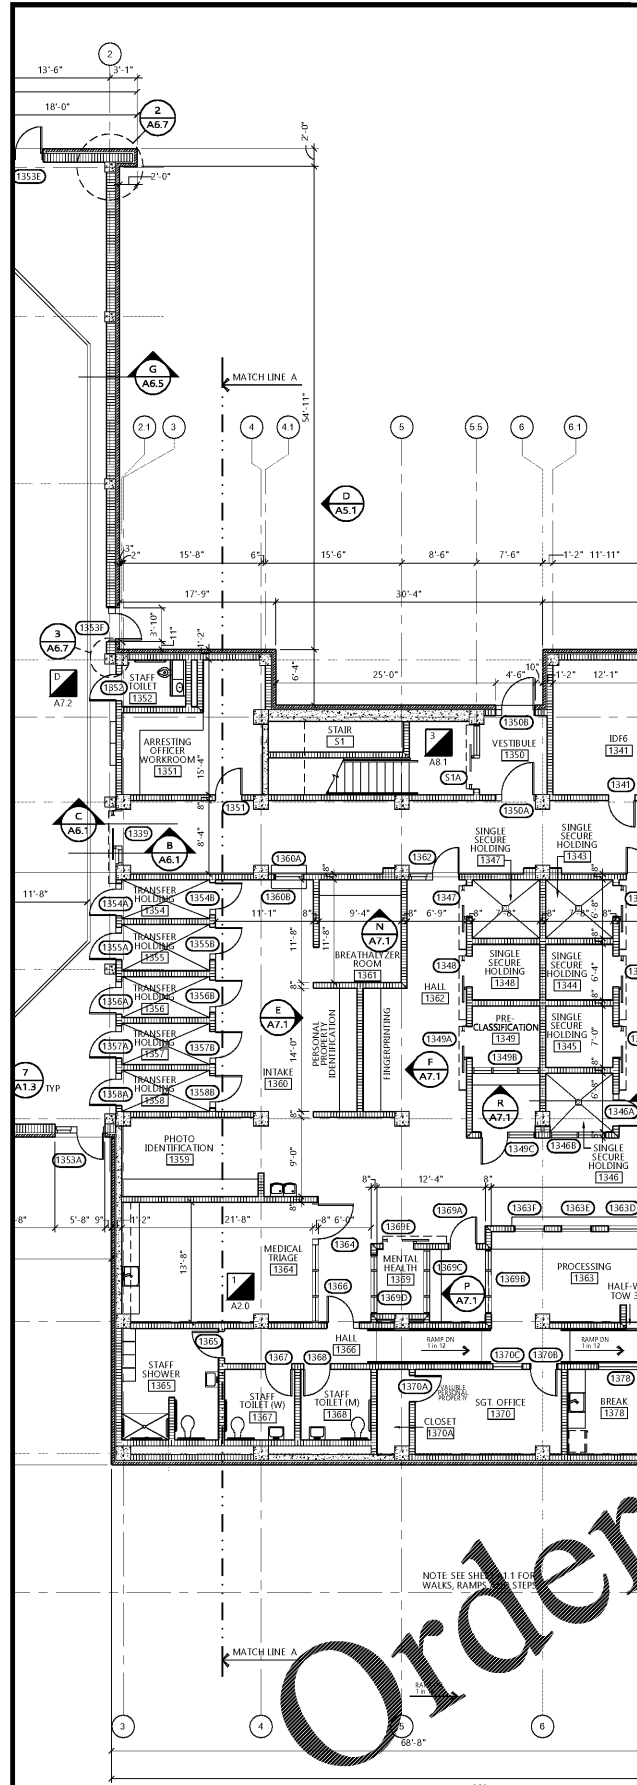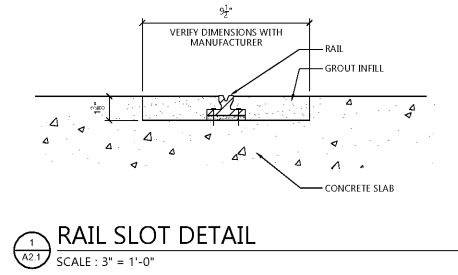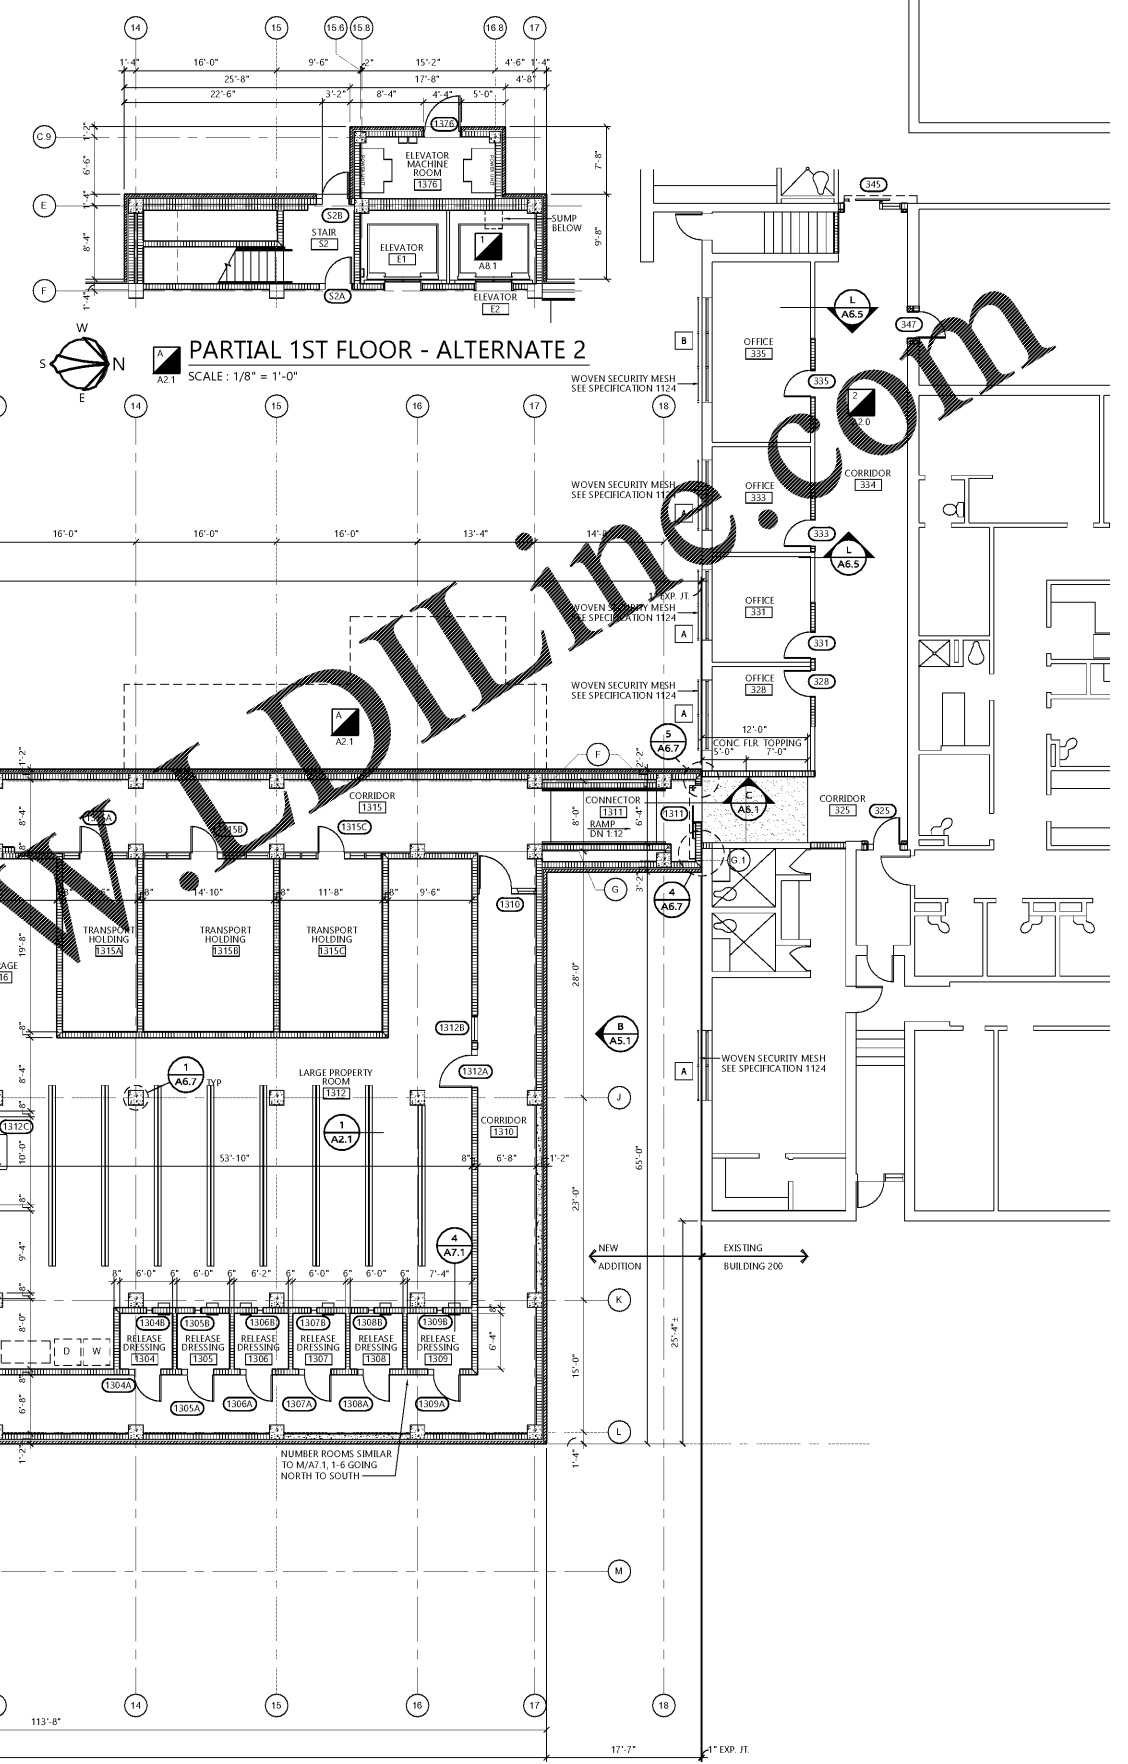

GENERAL NOTES:
1. SEE A5.1-A5.5 ELEVATION SHEETS FOR KEY PLAN WITH ELEVATION MARKS
2. SEE ELEVATIONS, BUILDING SECTIONS, AND WALL SECTION SHEETS FOR SECTION MARKS

LEGEND

	BRICK VENEER AND 8" CMU UNLESS NOTED OTHERWISE		LARGE SCALE SHEET NUMBER		ELEVATION SHEET NUMBER
	8" CMU UNLESS NOTED OTHERWISE		SECTION SHEET NUMBER		OFFICE ROOM NAME ROOM NUMBER
	8" OR 12" CONCRETE SHEAR WALL VERIFY WITH PLAN UNLESS NOTED OTHERWISE		DETAIL SHEET NUMBER		STRUCTURAL GRID LABEL
	6" METAL STUD WALLS WITH GYPSUM BOARD EACH SIDE		PLAN NOTE		DOOR NUMBER
	FUTURE FIT-OUT, NIC AT ALTERNATE 2 AND 3		LOUVER TYPE		SPOT ELEVATION
			SECURITY MESH (SEE SPEC SECTION 1124)		

Order Plans