

CIP-2017-001
UPGRADES TO THE MOBILE COUNTY METRO JAIL
For The MOBILE COUNTY COMMISSION
MOBILE, ALABAMA



DRAWN	KR/RJS	CHECK	HG
DATE	April 2, 2019 RTA		
REVISED			
REVISED			


SHEET TITLE
3RD FLOOR PLAN-
ALTERNATE 2

JOB NO.
PH&J 1801-GV


SEQUENCE
No. 42 of 175

A2.3

PH&J ARCHITECTS, INC.
ALL RIGHTS RESERVED

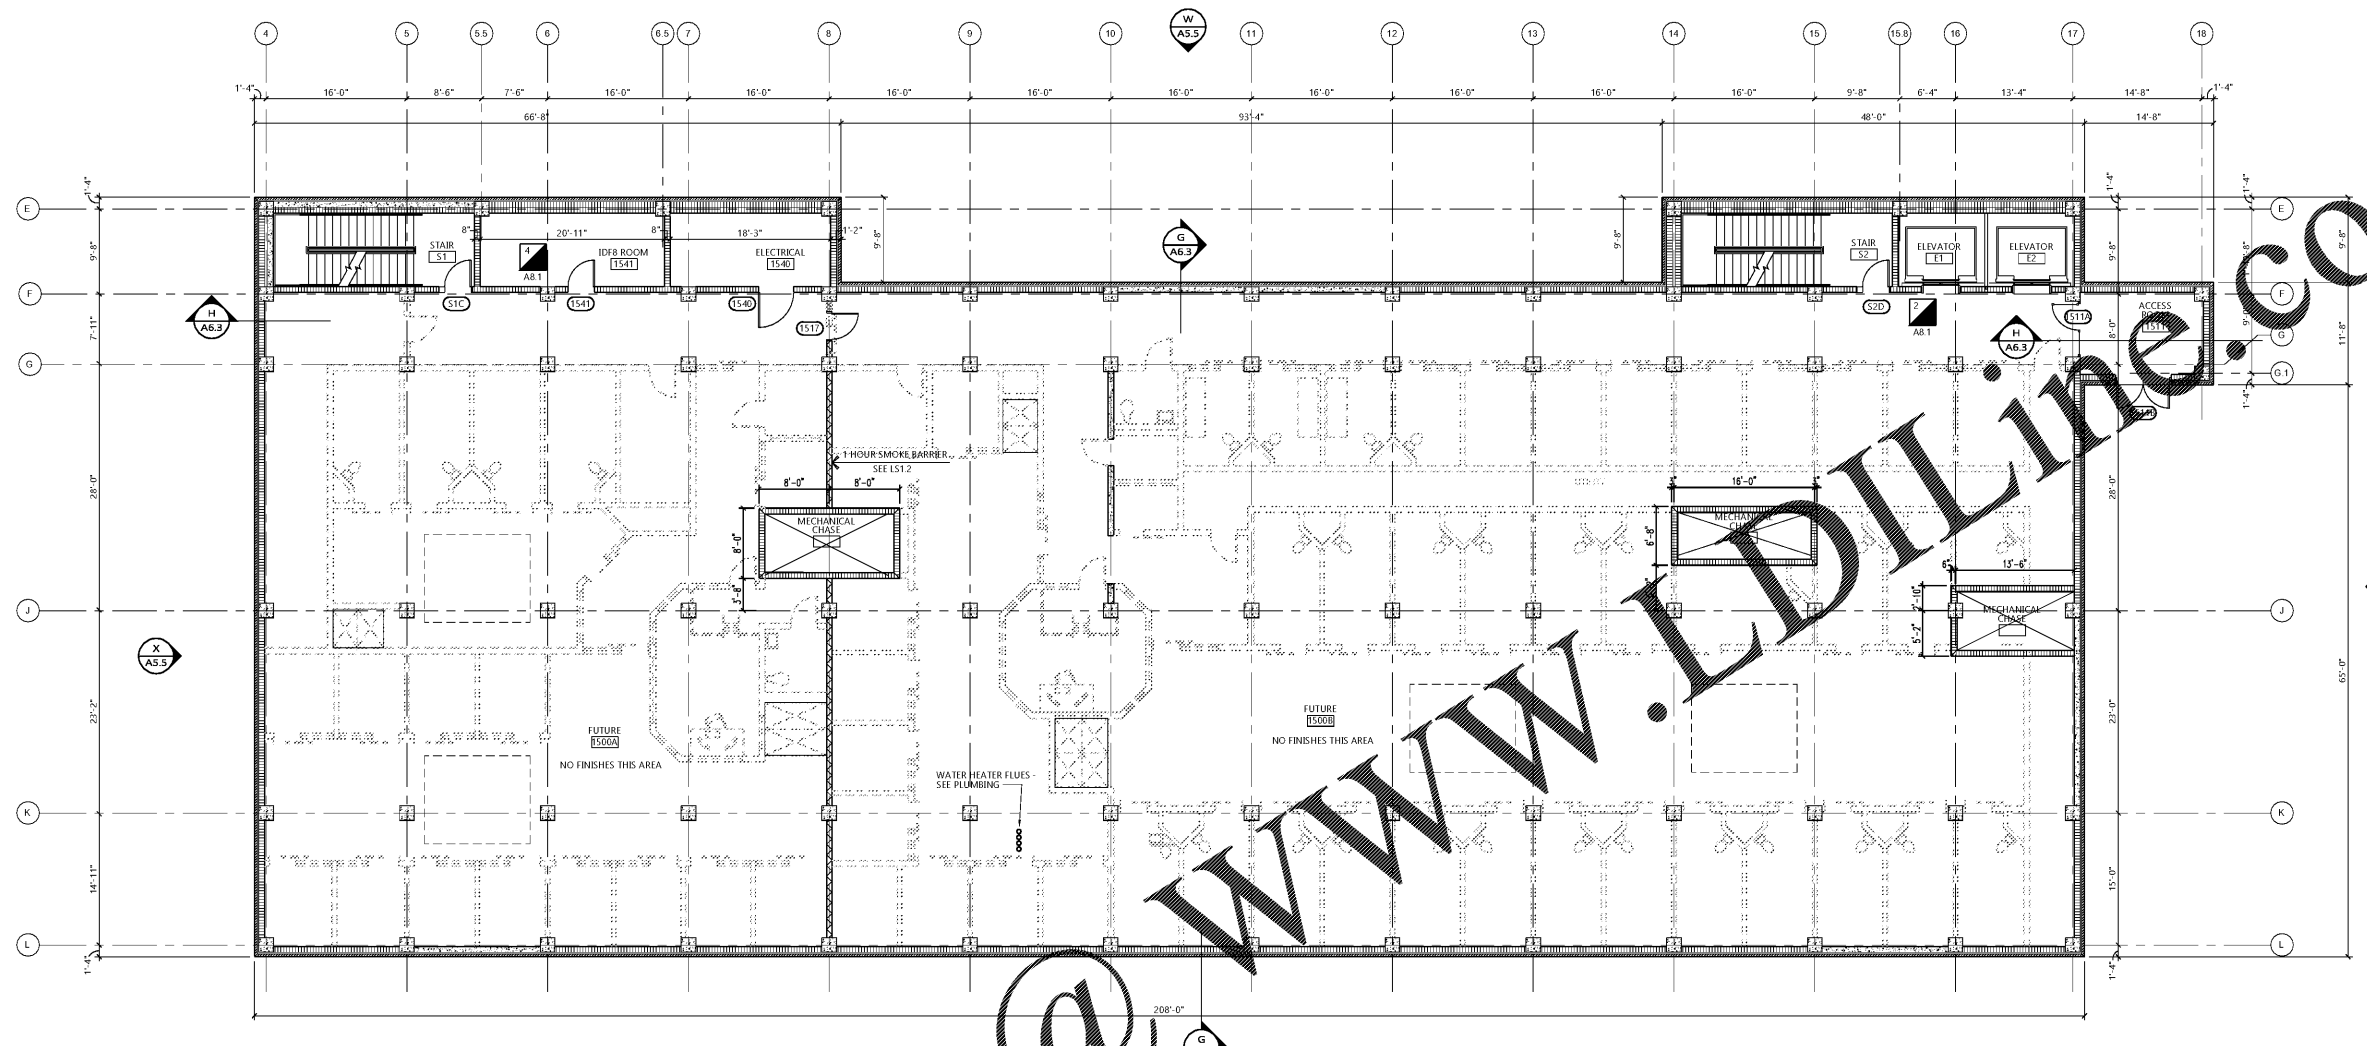

3RD FLOOR - ALTERNATE #2
SCALE: 1/8" = 1'-0"
FIN FLOOR ELEV = 11'-0"

 

Order Plans @

WWW.LDILINE.COM

LEGEND			
	BRICK VENEER AND 8" CMU UNLESS NOTED OTHERWISE		LARGE SCALE SHEET NUMBER
	8" CMU UNLESS NOTED OTHERWISE		SECTION SHEET NUMBER
	8" OR 12" CONCRETE SHEAR WALL VERIFY WITH PLAN UNLESS NOTED OTHERWISE		DETAIL SHEET NUMBER
	6" METAL STUD WALLS WITH GYPSUM BOARD EACH SIDE		ELEVATION SHEET NUMBER
	FUTURE FIT-OUT, NIC AT ALTERNATE 2 AND 3		OFFICE ROOM NAME ROOM NUMBER
			STRUCTURAL GRID LABEL
			PLAN NOTE
			DOOR NUMBER
			LOUVER TYPE
			SPOT ELEVATION
			SECURITY MESH (SEE SPEC SECTION 112.4)