




EAST ELEVATION
 SCALE: 1/8" = 1'-0"
 0 2 4 8 16 32
 Graphic Scale

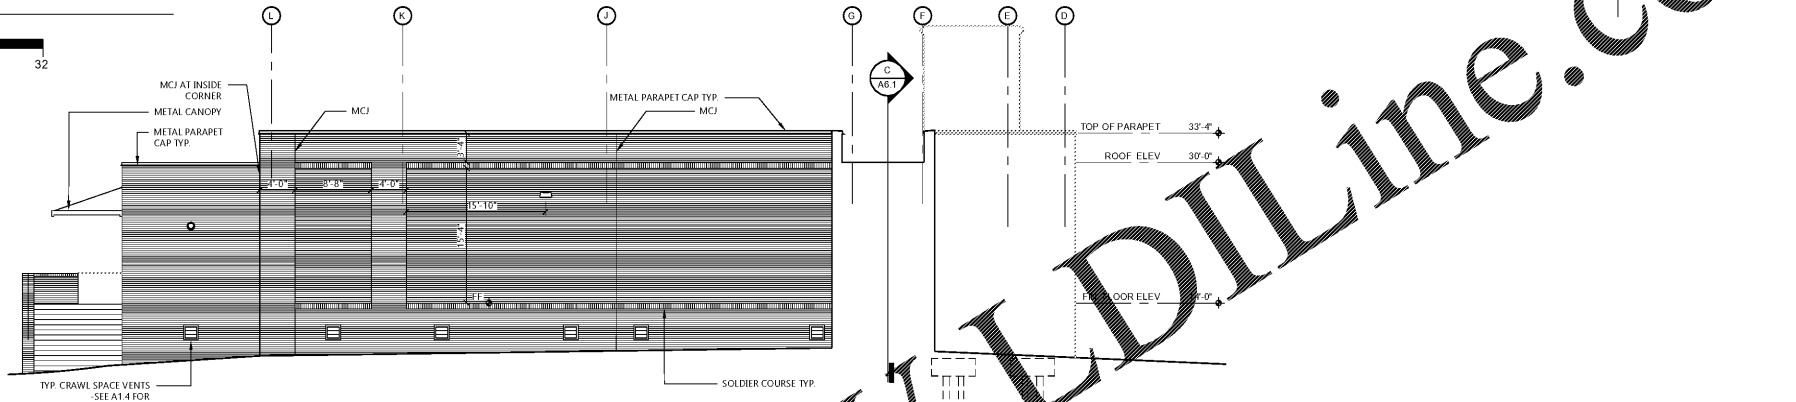


NORTH ELEVATION
 SCALE: 1/8" = 1'-0"
 0 2 4 8 16 32
 Graphic Scale

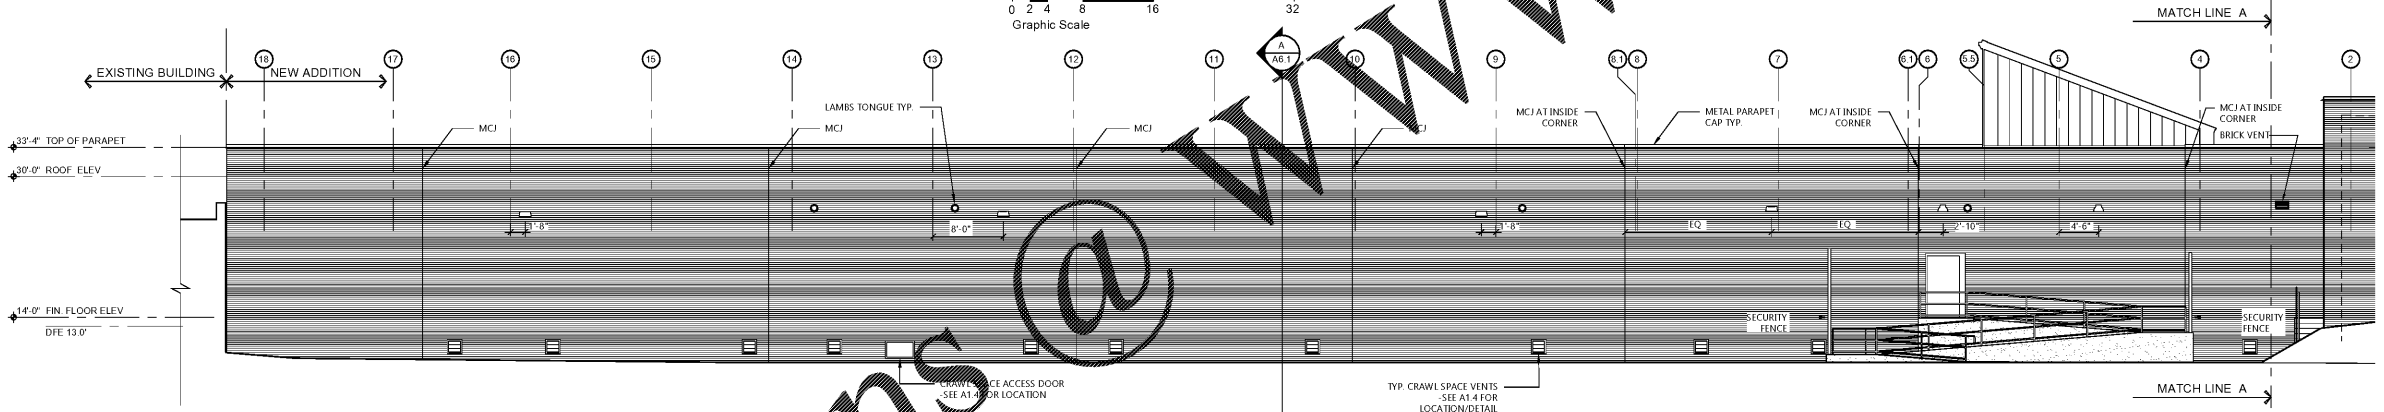


WEST ELEVATION
 SCALE: 1/8" = 1'-0"
 0 2 4 8 16 32
 Graphic Scale

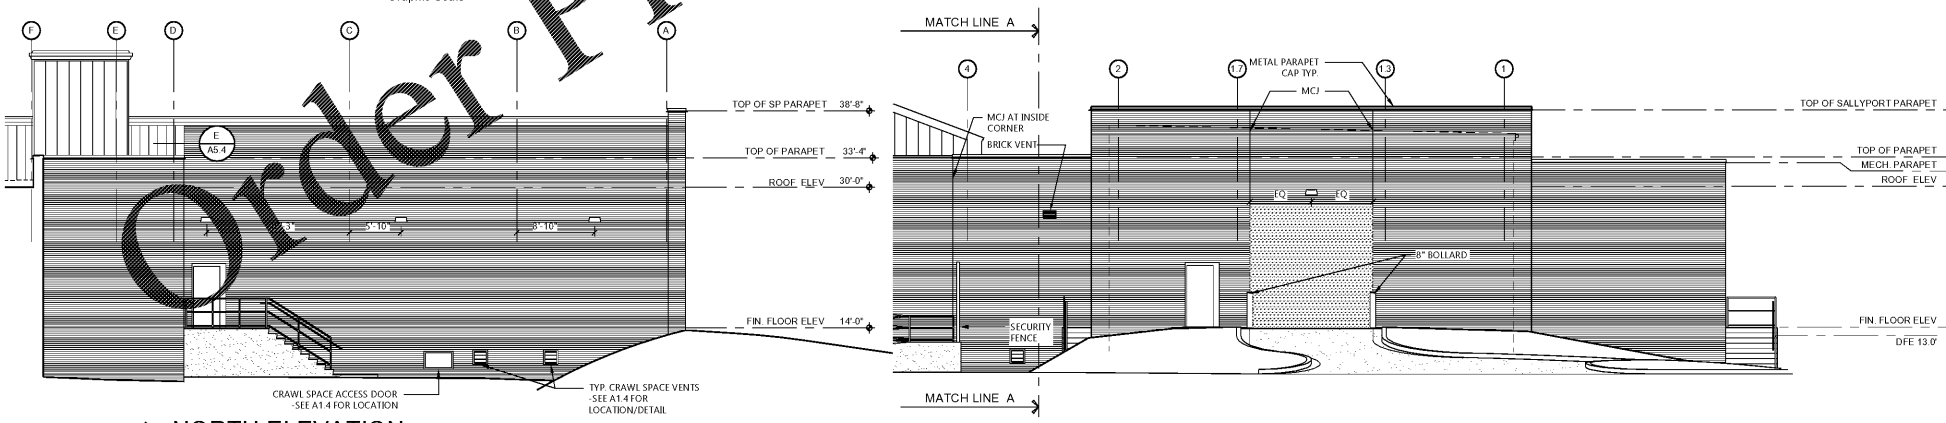

NORTH ELEVATION
 SCALE: 1/8" = 1'-0"
 0 2 4 8 16 32
 Graphic Scale
 Note: Rear ramp not shown for clarity

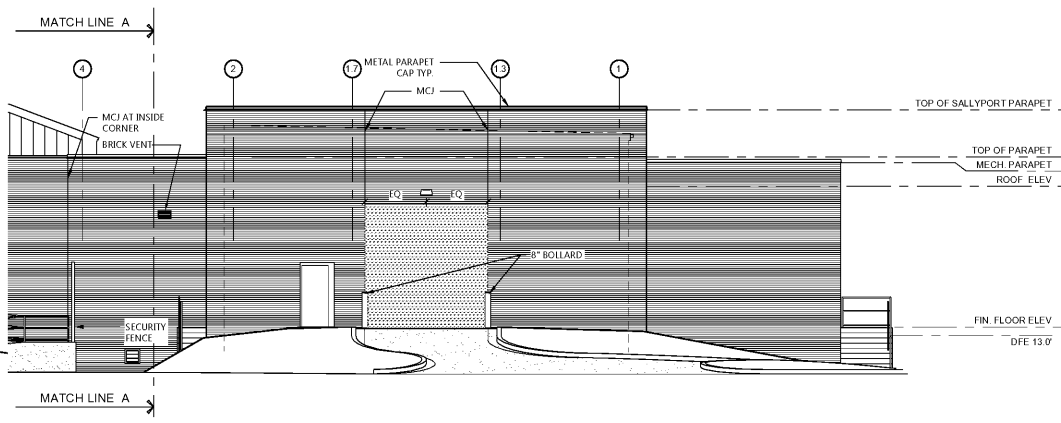


WEST ELEVATION
 SCALE: 1/8" = 1'-0"
 0 2 4 8 16 32
 Graphic Scale

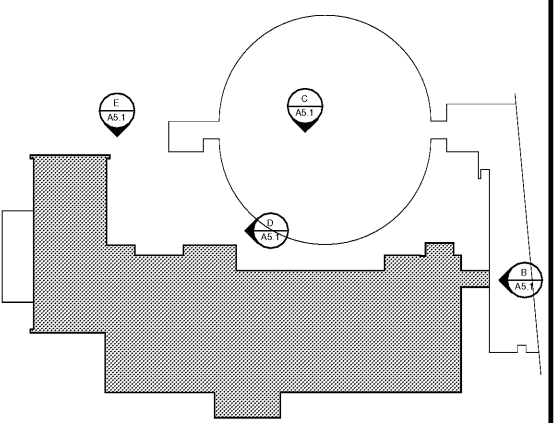

BASE BID

CIP-2017-001
 UPGRADES TO THE MOBILE COUNTY METRO JAIL
 For The MOBILE COUNTY COMMISSION
 MOBILE, ALABAMA

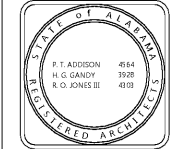

DATE	BY	CHECK	NO.
April 2, 2019	RTA		
REVISED			
REVISED			

SHEET TITLE
 EXTERIOR ELEVATIONS -
 BASE BID

JOB NO.
 PH&J 1801-GV

SEQUENCE
 NO. 51 of 175

A5.1
 P&J ARCHITECTS, INC.
 ALL RIGHTS RESERVED

architects inc.
 Montgomery, Alabama