



CIP-2017-001
UPGRADES TO THE MOBILE COUNTY METRO JAIL
For The MOBILE COUNTY COMMISSION
MOBILE, ALABAMA

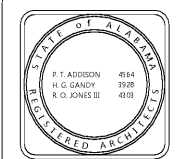


DRAWN	RT/SJT	CHECK	MS
DATE	April 2, 2019 RTA		
REVISED			
REVISED			
SHEET TITLE			
EXTERIOR ELEVATIONS - BASE BID + ALTERNATE 2			
JOB NO. PH&J 1801-GV			
SEQUENCE NO. 53 of 175			

A5.3
PH&J ARCHITECTS, INC.
ALL RIGHTS RESERVED

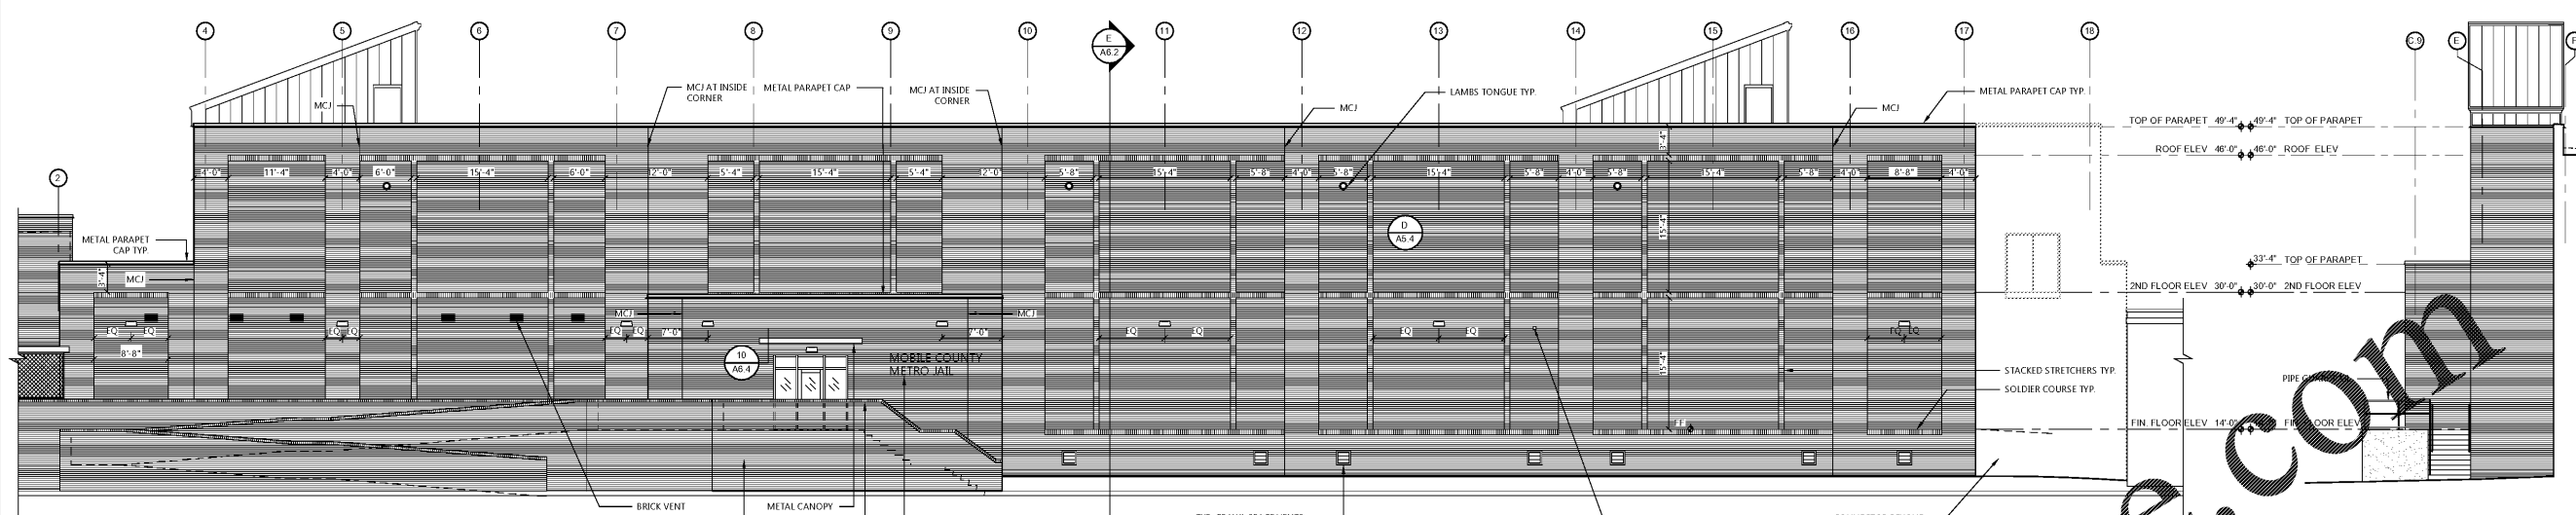


EAST ELEVATION
SCALE: 1/8" = 1'-0"
Graphic Scale


SOUTH ELEVATION
SCALE: 1/8" = 1'-0"
Graphic Scale

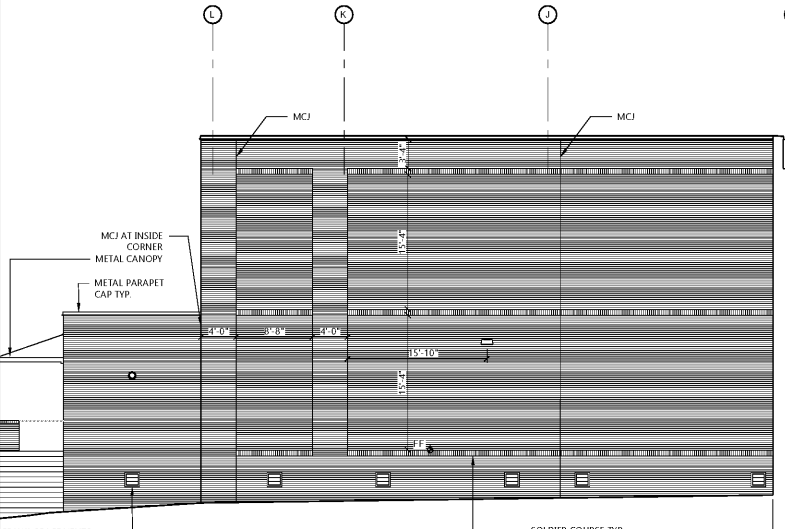


NORTH ELEVATION
SCALE: 1/8" = 1'-0"
Graphic Scale

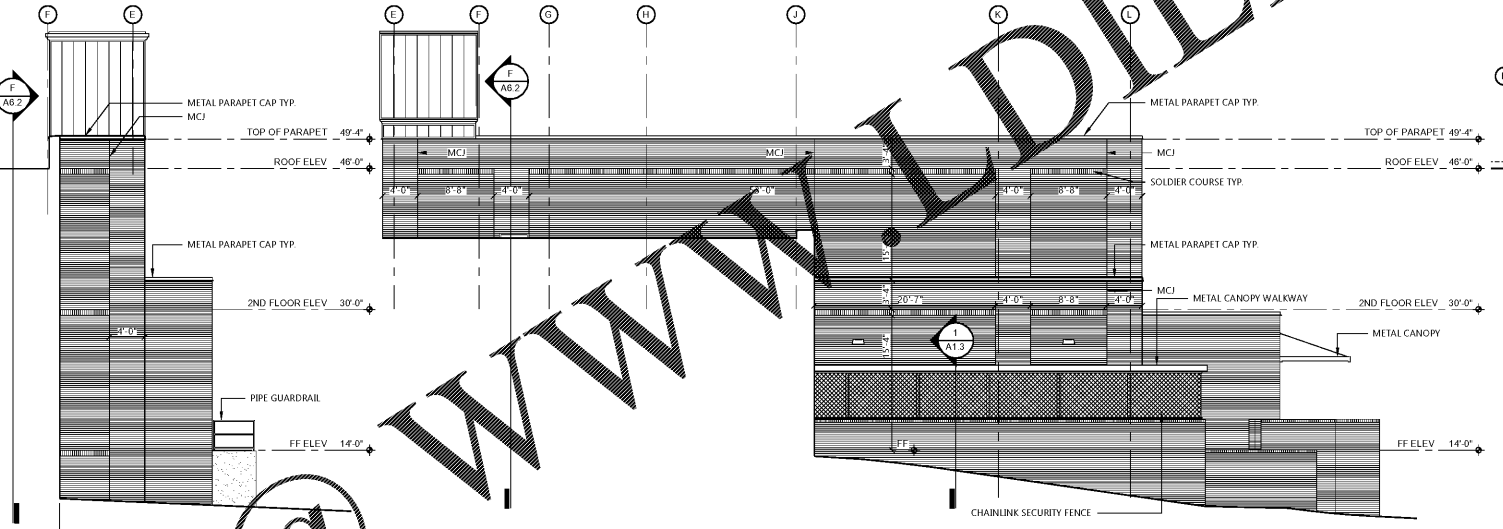


SOUTH ELEVATION
SCALE: 1/8" = 1'-0"
Graphic Scale

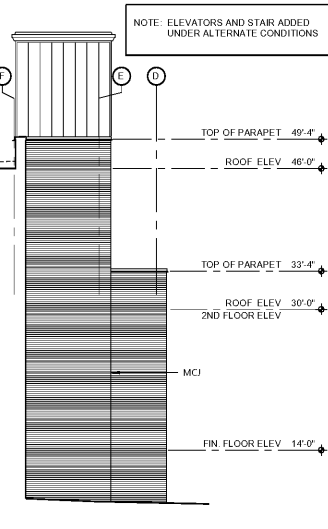

NORTH ELEVATION
SCALE: 1/8" = 1'-0"
Graphic Scale
Note: Rear ramp not shown for clarity

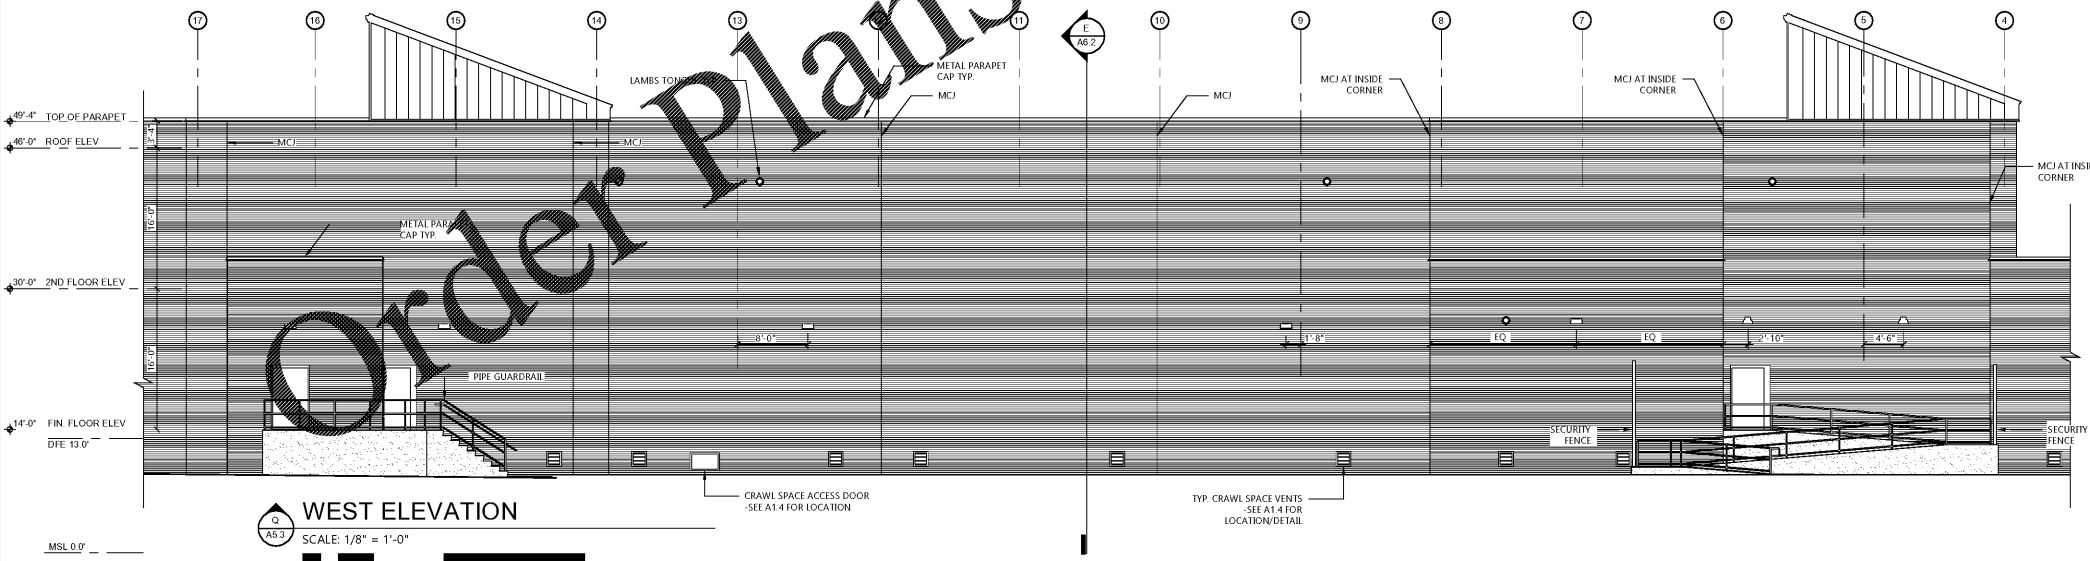

WEST ELEVATION
SCALE: 1/8" = 1'-0"
Graphic Scale

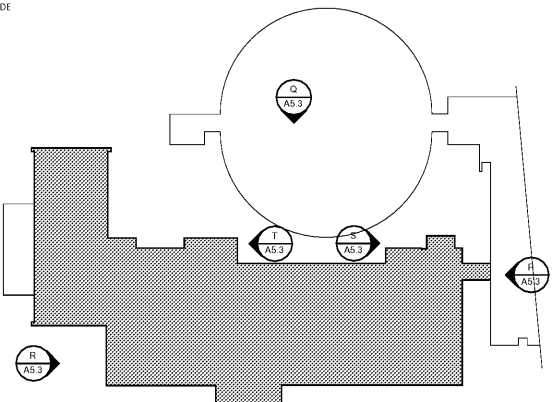

KEY PLAN
JOB NORTH

BASE BID + ALTERNATE 2

Order Plans @

WWW.LDILine.com