

CIP-2017-001
UPGRADES TO THE MOBILE COUNTY METRO JAIL
For The MOBILE COUNTY COMMISSION
MOBILE, ALABAMA



DRAWN	RTS/ST	CHECK	HS
DATE	April 2, 2019 RTA		
REVISED			
REVISED			


SHEET TITLE
EXTERIOR ELEVATIONS-
BASE BID +
ALTERNATES 2 & 3

JOB NO.
PH&J 1801-GV


SEQUENCE
NO. 55 OF 175

A5.5


PH&J ARCHITECTS, INC.
ALL RIGHTS RESERVED

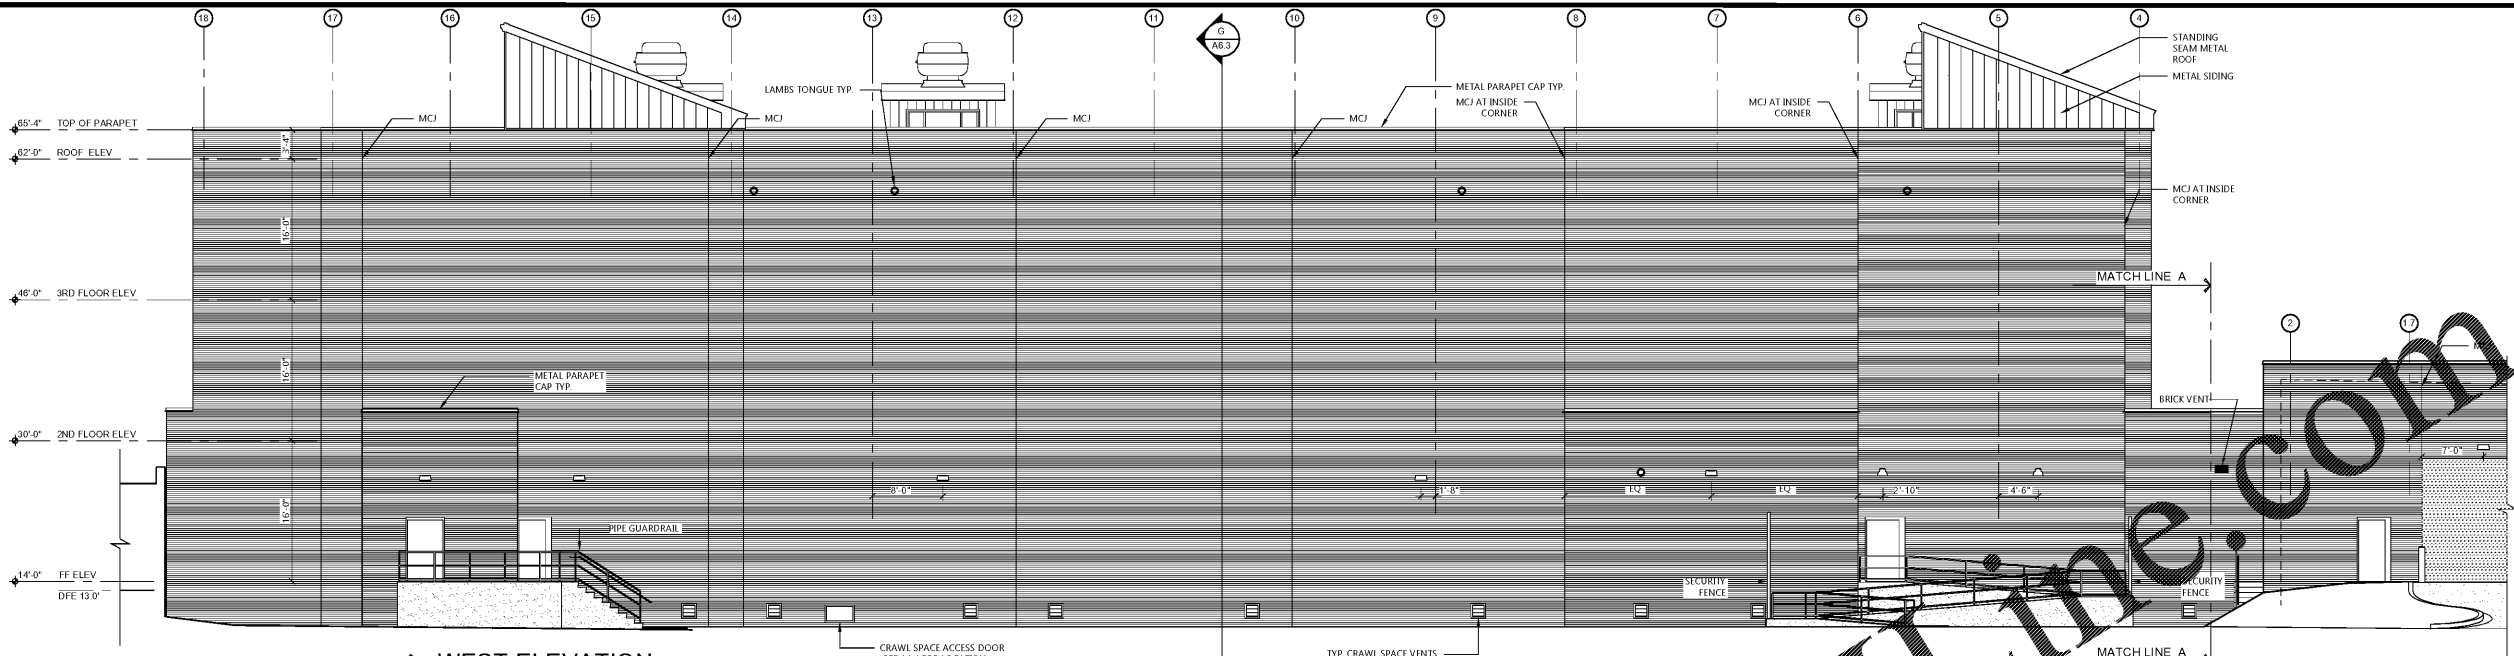

WEST ELEVATION
SCALE: 1/8" = 1'-0"
Graphic Scale

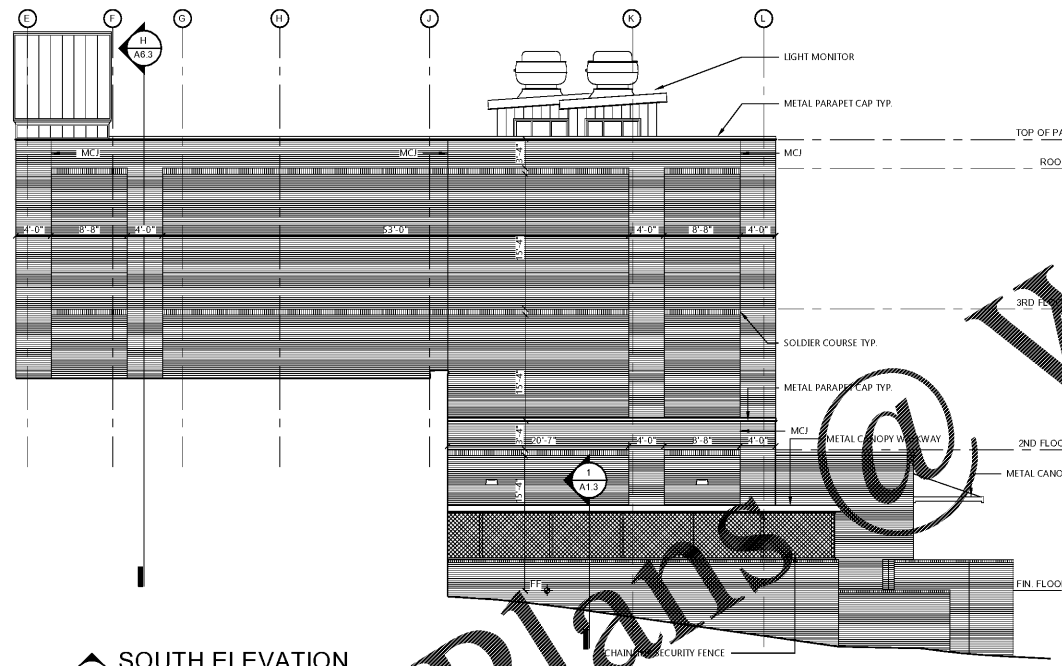


SOUTH ELEVATION
SCALE: 1/8" = 1'-0"
Graphic Scale

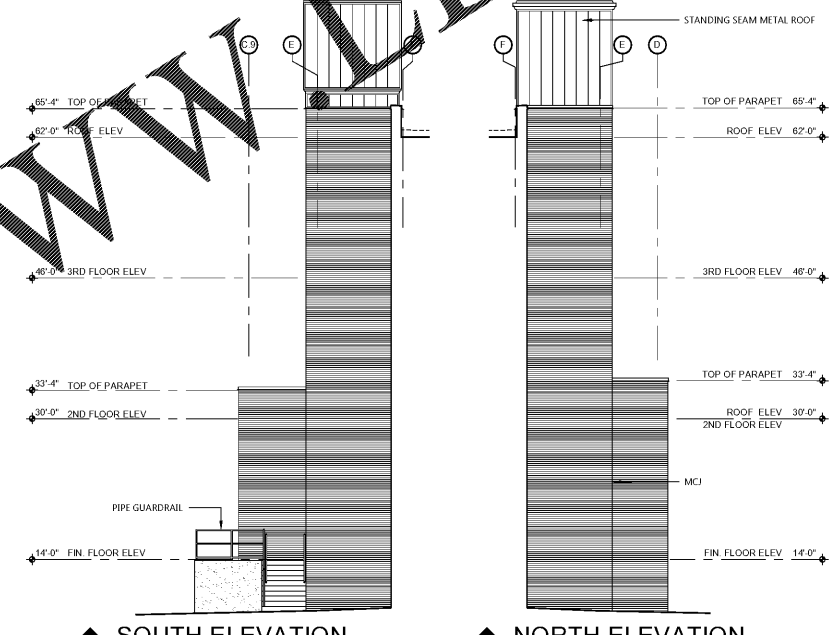

NORTH ELEVATION
SCALE: 1/8" = 1'-0"
Graphic Scale
Note: Rear ramp not shown for clarity

NOTE: ELEVATORS AND STAIR ADDED
UNDER ALTERNATE CONDITIONS

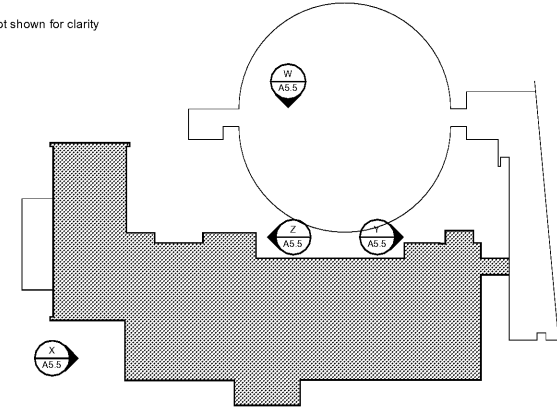

KEY PLAN
JOB NORTH

BASE BID + ALTERNATE 2 + ALTERNATE 3

Order Plans @

WWW.LDILINE.COM