



WALL SECTION
SCALE: 3/8" = 1'-0"

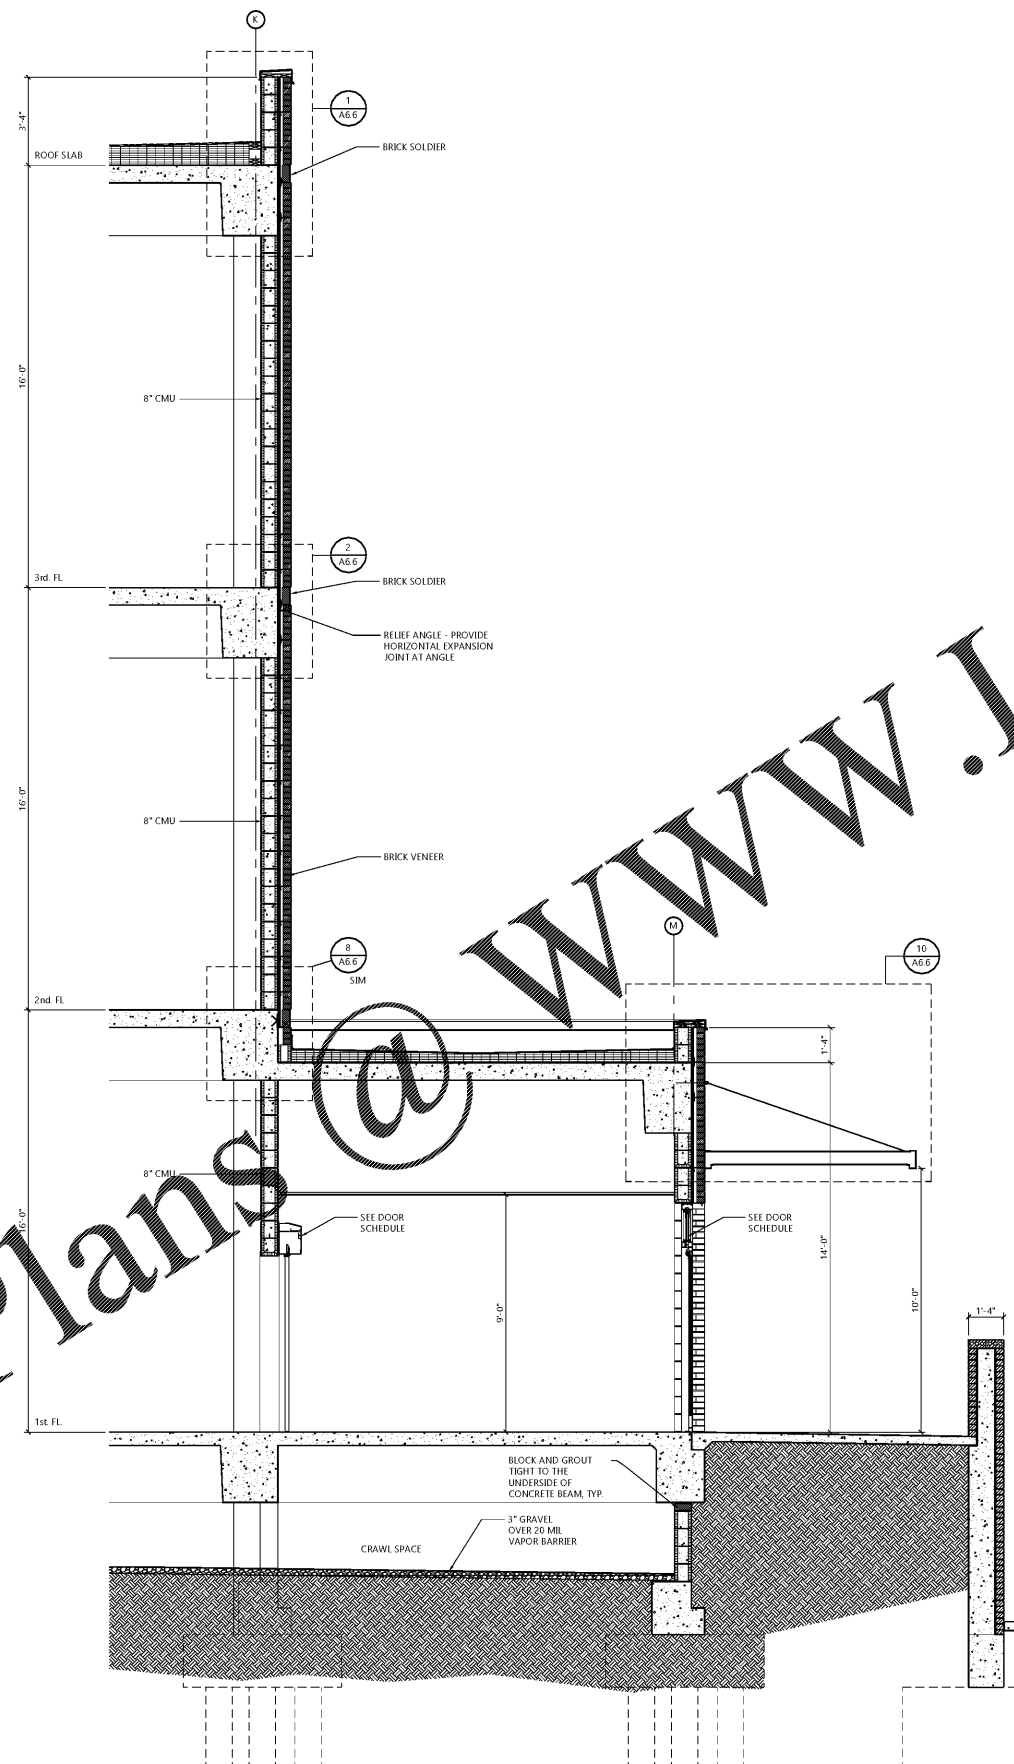

WALL SECTION thru LOBBY
SCALE: 3/8" = 1'-0"

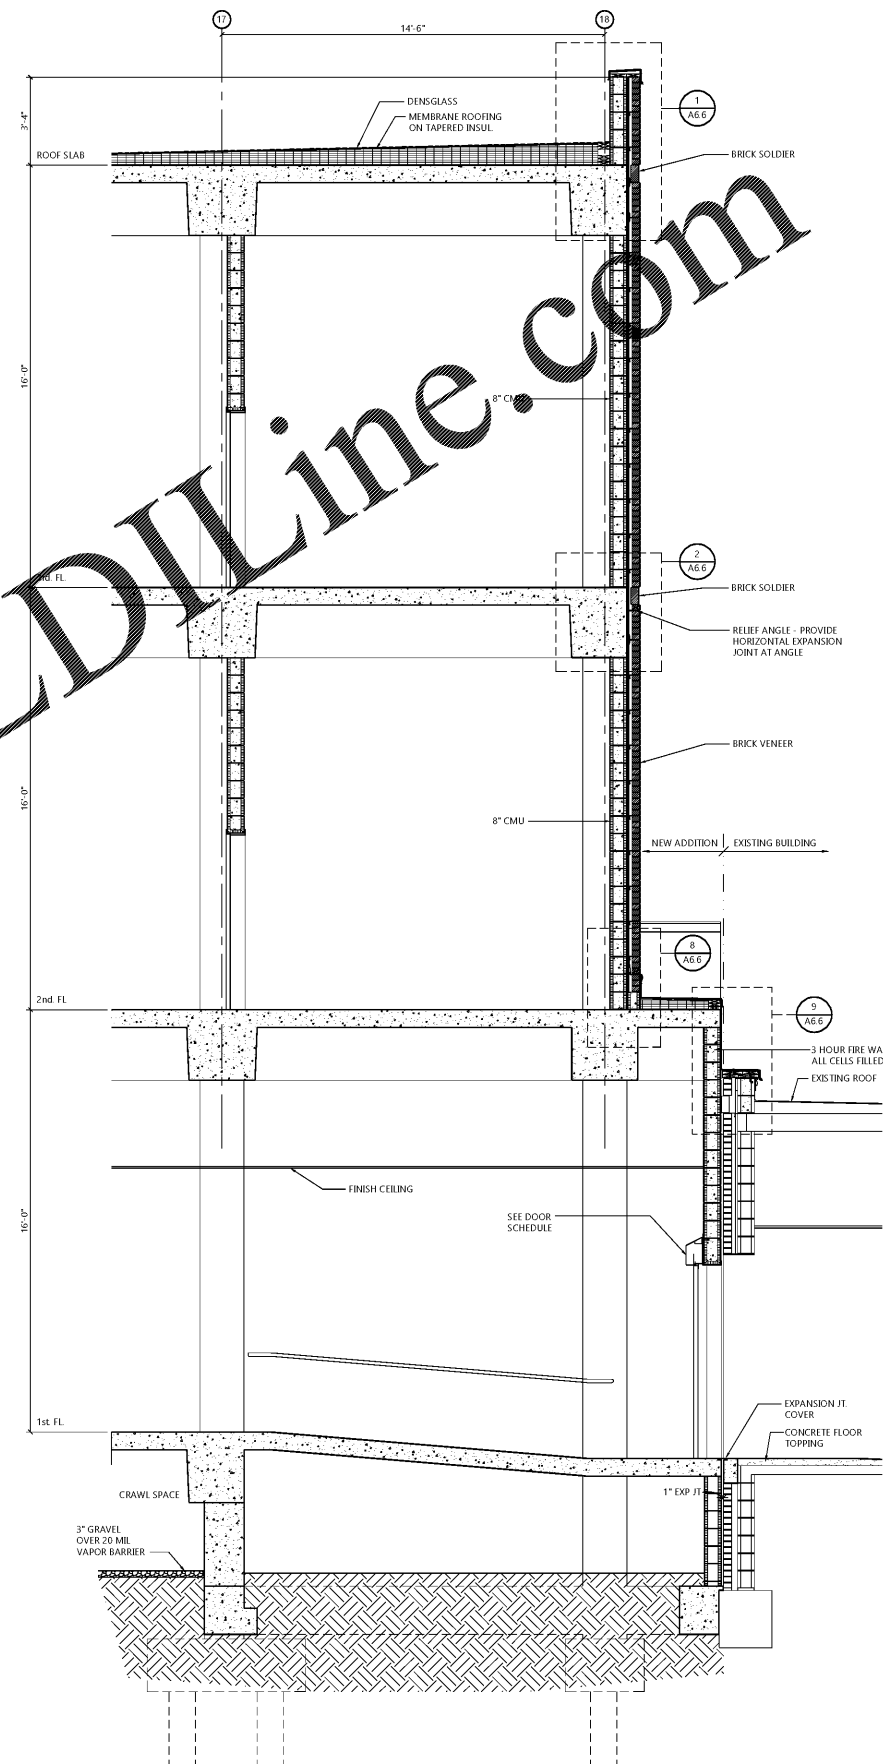


WALL SECTION at CONNECTOR
SCALE: 3/8" = 1'-0"
ALTERNATE CONDITION

NOTE: ALL WALL SECTIONS ARE SHOWN WITH BASE BID AND ALTERNATES 1 & 2

ROOF SLAB
BRICK SOLDIER
BRICK VENEER
8" CMU
3rd FL
BRICK SOLDIER
RELIEF ANGLE - PROVIDE HORIZONTAL EXPANSION JOINT AT ANGLE
BRICK VENEER
8" CMU
2nd FL
BRICK SOLDIER
RELIEF ANGLE - PROVIDE HORIZONTAL EXPANSION JOINT AT ANGLE
BRICK VENEER
8" CMU
1st FL
BRICK SOLDIER
BLOCK AND GROUT TIGHT TO THE UNDERSIDE OF CONCRETE BEAM, TYP.
3" GRAVEL OVER 20 MIL VAPOR BARRIER
CONCRETE PIERS, SEE STRUCTURAL

ROOF SLAB
BRICK SOLDIER
8" CMU
3rd FL
BRICK SOLDIER
RELIEF ANGLE - PROVIDE HORIZONTAL EXPANSION JOINT AT ANGLE
BRICK VENEER
8" CMU
2nd FL
BRICK SOLDIER
RELIEF ANGLE - PROVIDE HORIZONTAL EXPANSION JOINT AT ANGLE
8" CMU
SEE DOOR SCHEDULE
SEE DOOR SCHEDULE
14'-0"
10'-0"
1'-4"
BLOCK AND GROUT TIGHT TO THE UNDERSIDE OF CONCRETE BEAM, TYP.
3" GRAVEL OVER 20 MIL VAPOR BARRIER
CRAWL SPACE

ROOF SLAB
DENSGLASS MEMBRANE ROOFING ON TAPERED INSUL
BRICK SOLDIER
14'-6"
8" CMU
3rd FL
BRICK SOLDIER
RELIEF ANGLE - PROVIDE HORIZONTAL EXPANSION JOINT AT ANGLE
BRICK VENEER
8" CMU
NEW ADDITION | EXISTING BUILDING
2nd FL
FINISH CEILING
SEE DOOR SCHEDULE
3 HOUR FIRE WALL ALL CELLS FILLED EXISTING ROOF
EXISTING ROOF
1st FL
EXPANSION JT COVER
CONCRETE FLOOR TOPPING
1" EXP JT
CRAWL SPACE
3" GRAVEL OVER 20 MIL VAPOR BARRIER

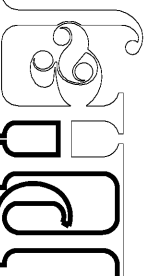

CIP-2017-001
UPGRADES TO THE MOBILE COUNTY METRO JAIL
For The MOBILE COUNTY COMMISSION
MOBILE, ALABAMA



DRAWN	RTS	CHECK	MS
DATE	April 2, 2019 RTA		
REVISED			
REVISED			

SHEET TITLE	WALL SECTIONS AND DETAILS
JOB NO.	PH&J 1801-GV
SEQUENCE NO.	59 of 175

A6.4
© PH&J ARCHITECTS, INC.
ALL RIGHTS RESERVED