

CIP-2017-001  
UPGRADES TO THE MOBILE COUNTY METRO JAIL  
For The MOBILE COUNTY COMMISSION  
MOBILE, ALABAMA




DRAWN	RAS	CHECK	AWD
DATE	APRIL 2, 2019 RTA		
REVISED			
REVISED			

SHEET TITLE  
FOUNDATION PLAN  
BASE BID

PH&J 1801-GV

SEQUENCE  
82 OF 175

S1.1  
© PH&J ARCHITECTS, INC.  
ALL RIGHTS RESERVED

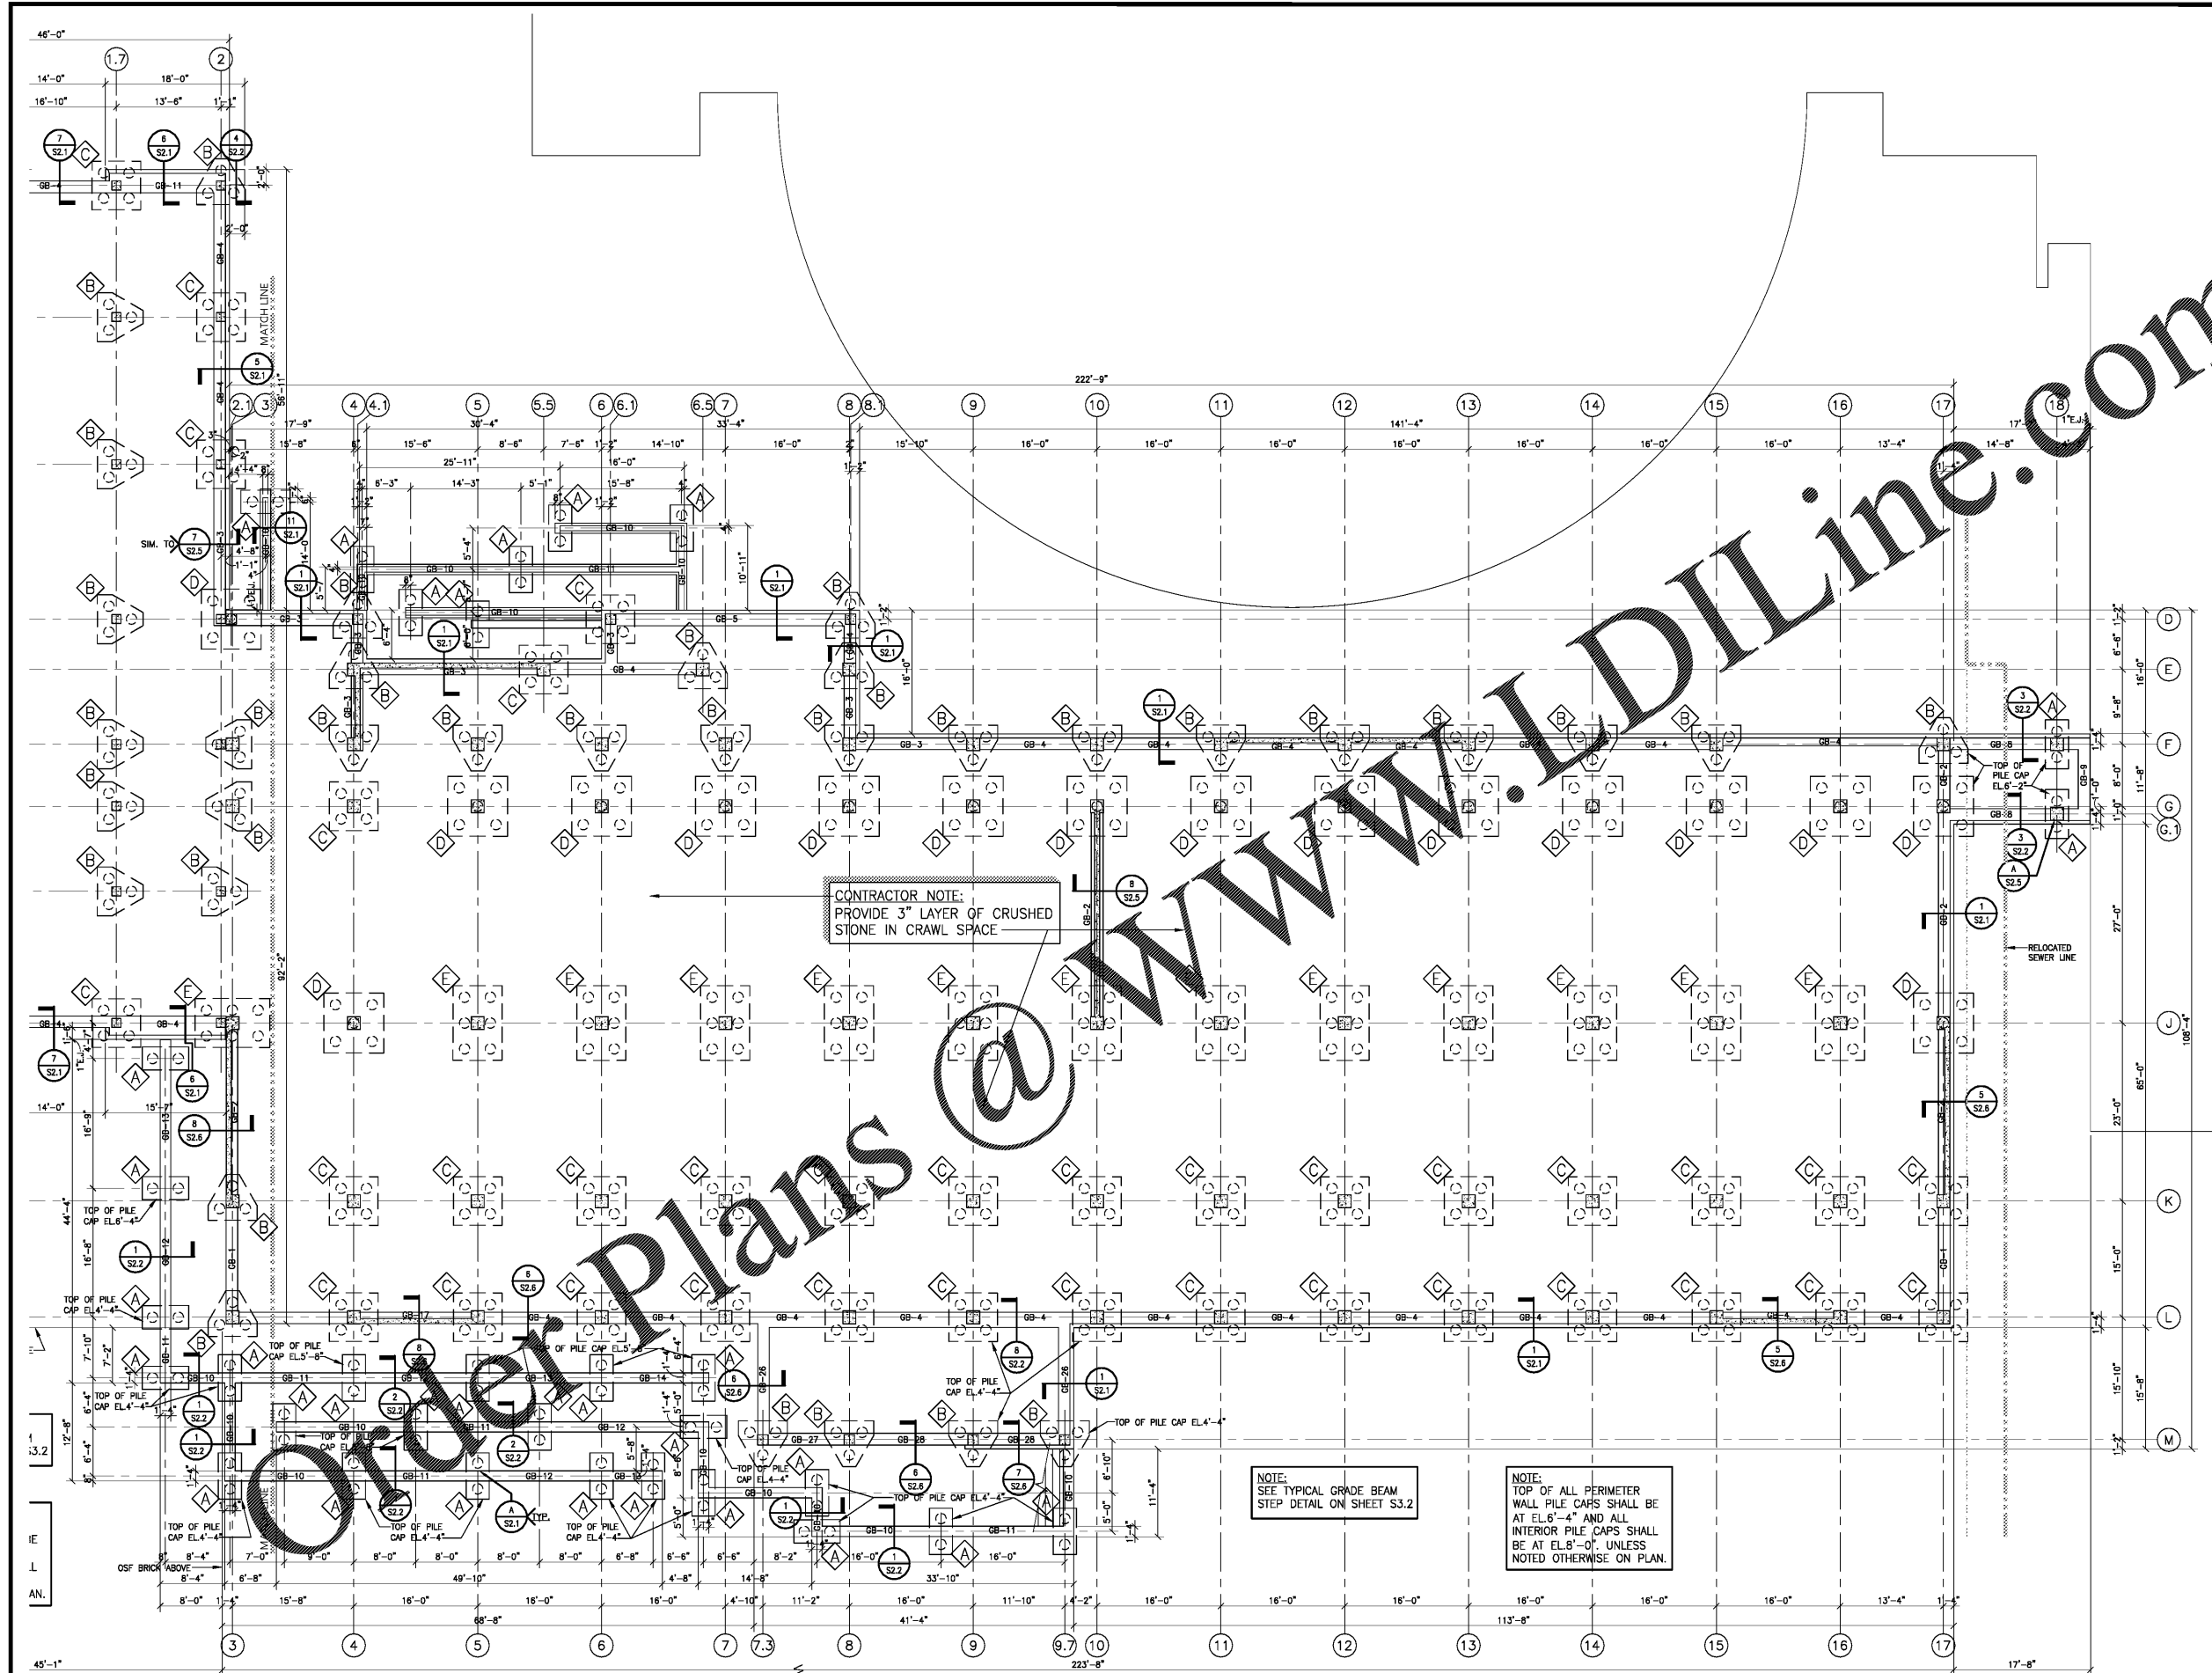

FOUNDATION PLAN - MAIN BUILDING - (BASE BID)  
SCALE: 1/8" = 1'-0"