


CIP-2017-001
UPGRADES TO THE MOBILE COUNTY METRO JAIL
For The MOBILE COUNTY COMMISSION
MOBILE, ALABAMA



DRAWN	RAS	CHECK	WJD
DATE	APRIL 2, 2019 RTA		
REVISED			
REVISED			
SHEET TITLE			
FOUNDATION PLAN ALTERNATE 2 & 3			
JOB NO.			
PH&J 1801-GV			
SEQUENCE			
NO. 83 OF 175			

S1.2
© PH&J ARCHITECTS, INC.
ALL RIGHTS RESERVED

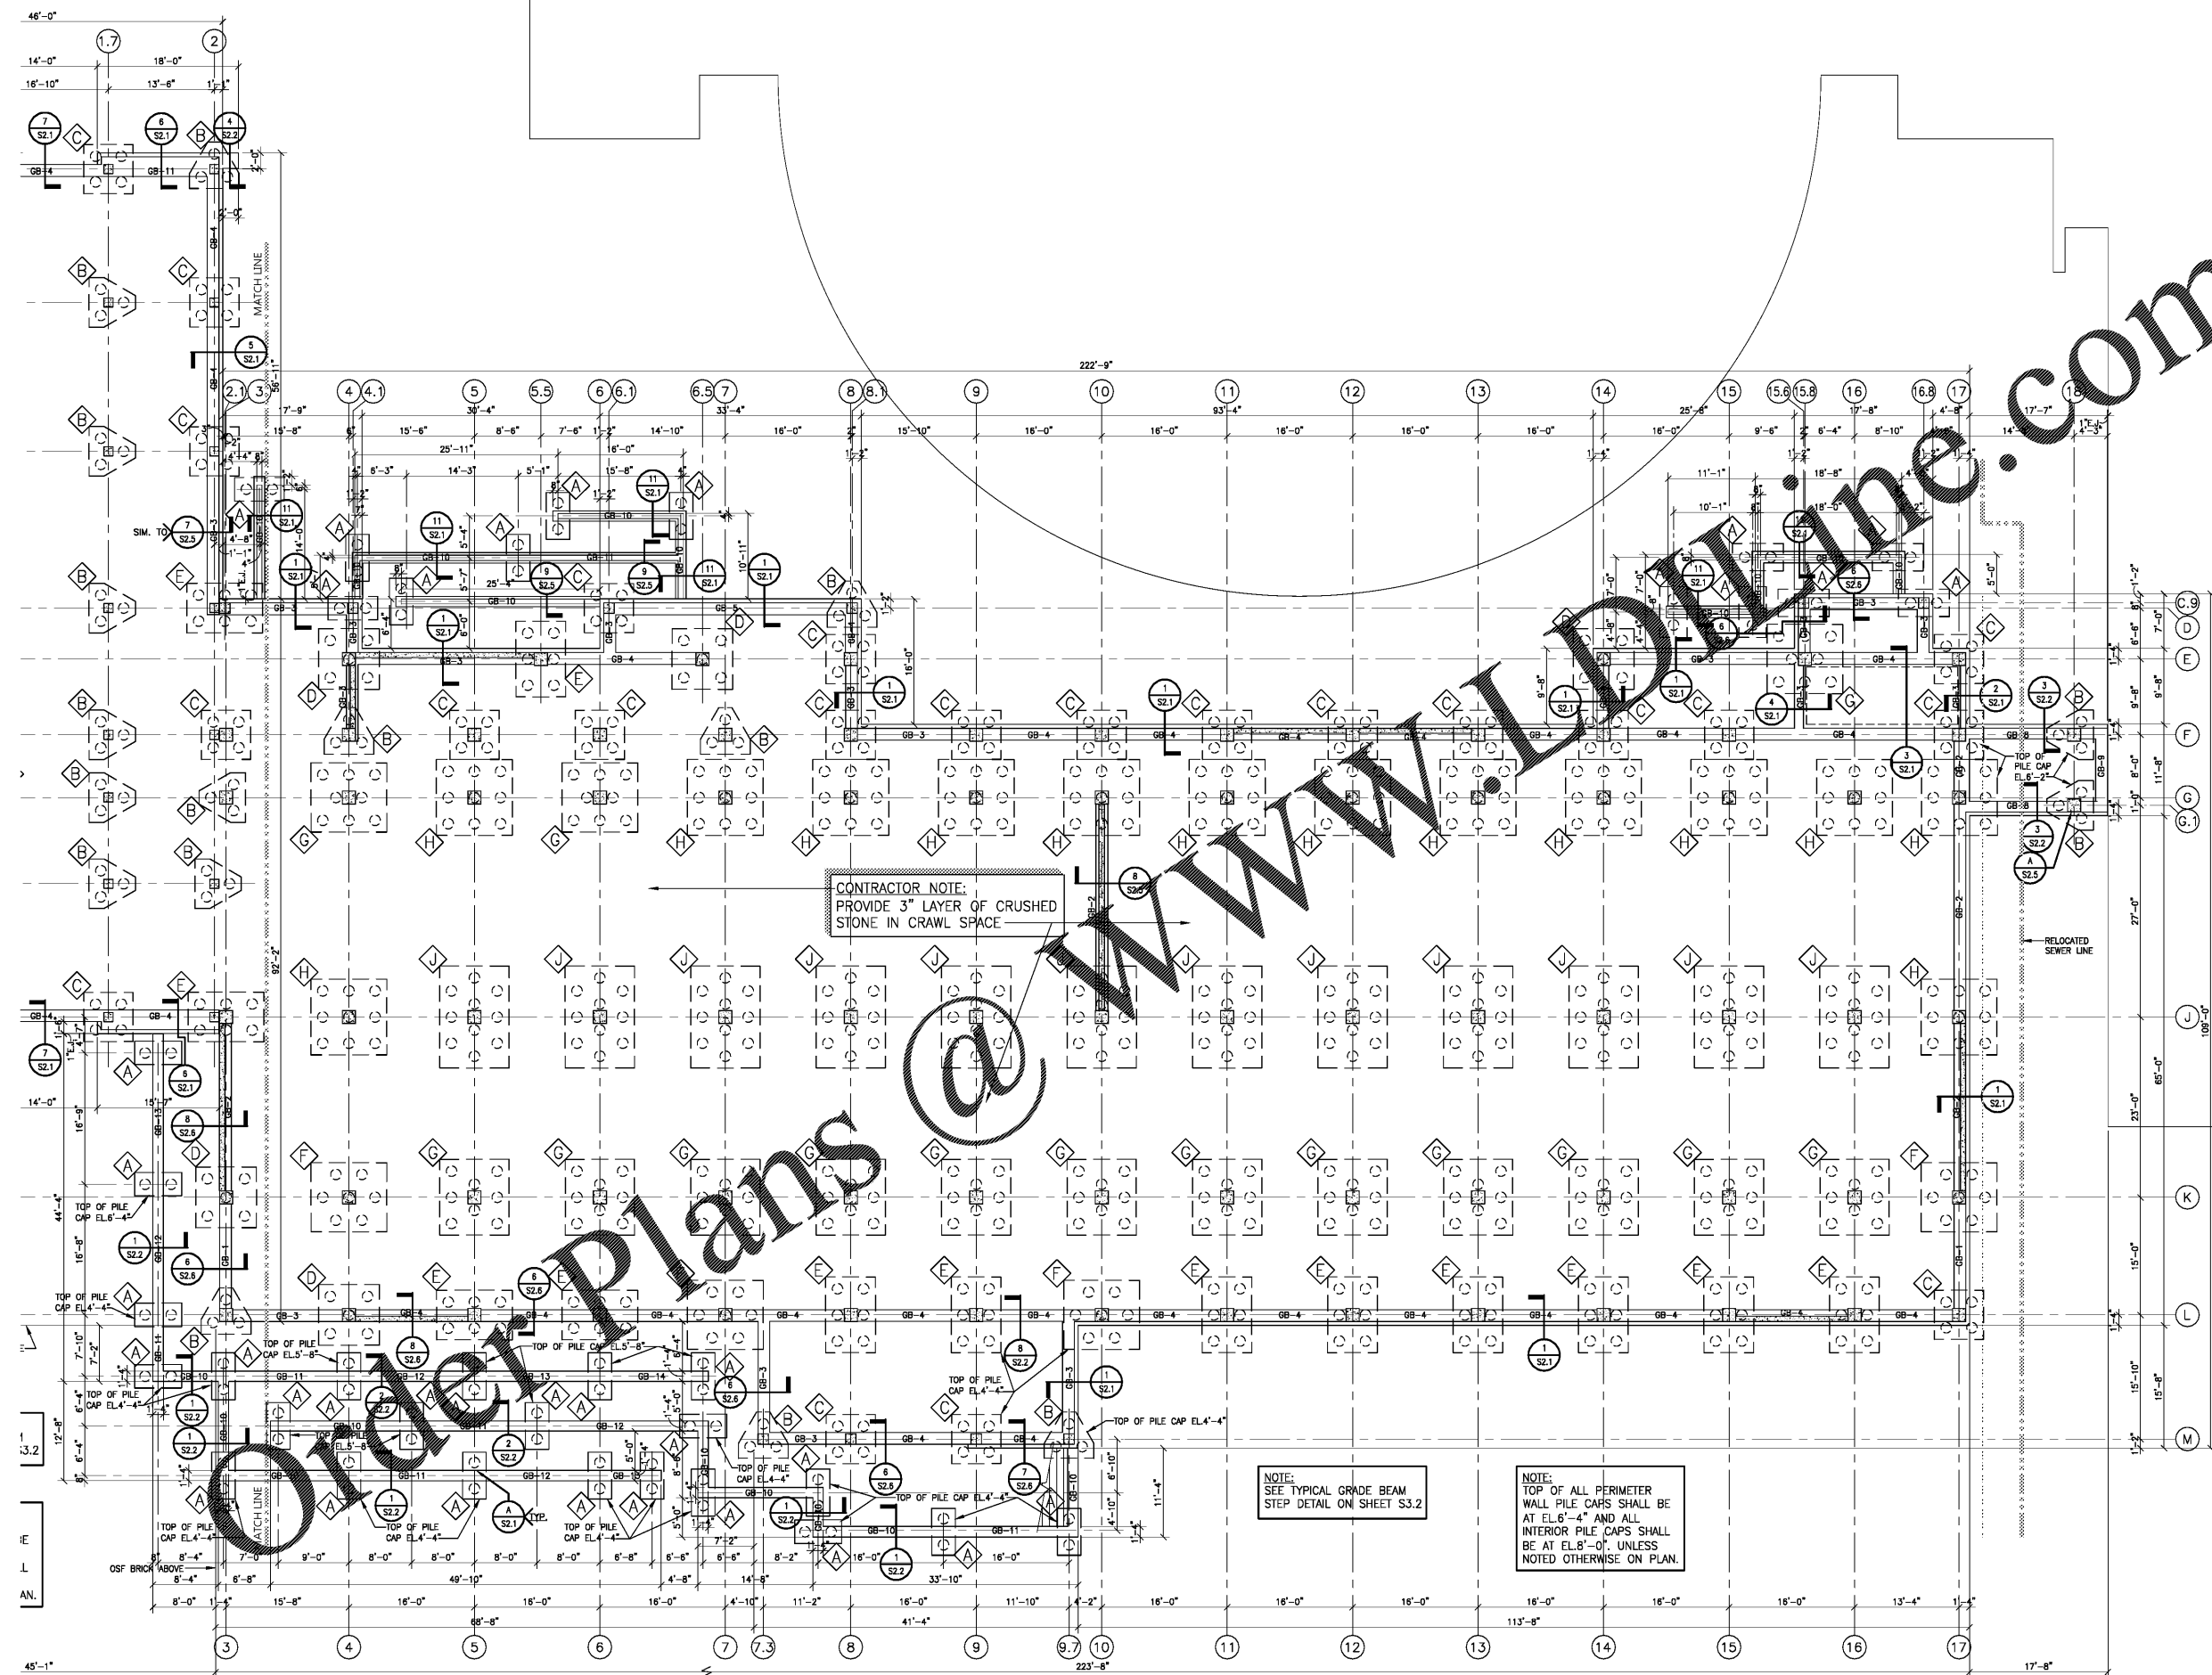

FOUNDATION PLAN - MAIN BUILDING - (ALTERNATE 2& 3)
SCALE: 1/8" = 1'-0"